


SURVIVED
 PLOTTED
 SURVEY
 NOTE BOOK
 AREAS CHECKED
 NO.

SURVIVED
 PLOTTED
 SURVEY
 NOTE BOOK
 AREAS CHECKED
 NO.

PLOT DATE = 01/25/2007
 FILE NAME = V:\24493\24493.dwg
 PLOT SCALE = 4.9993 / 1
 USER NAME = jhb

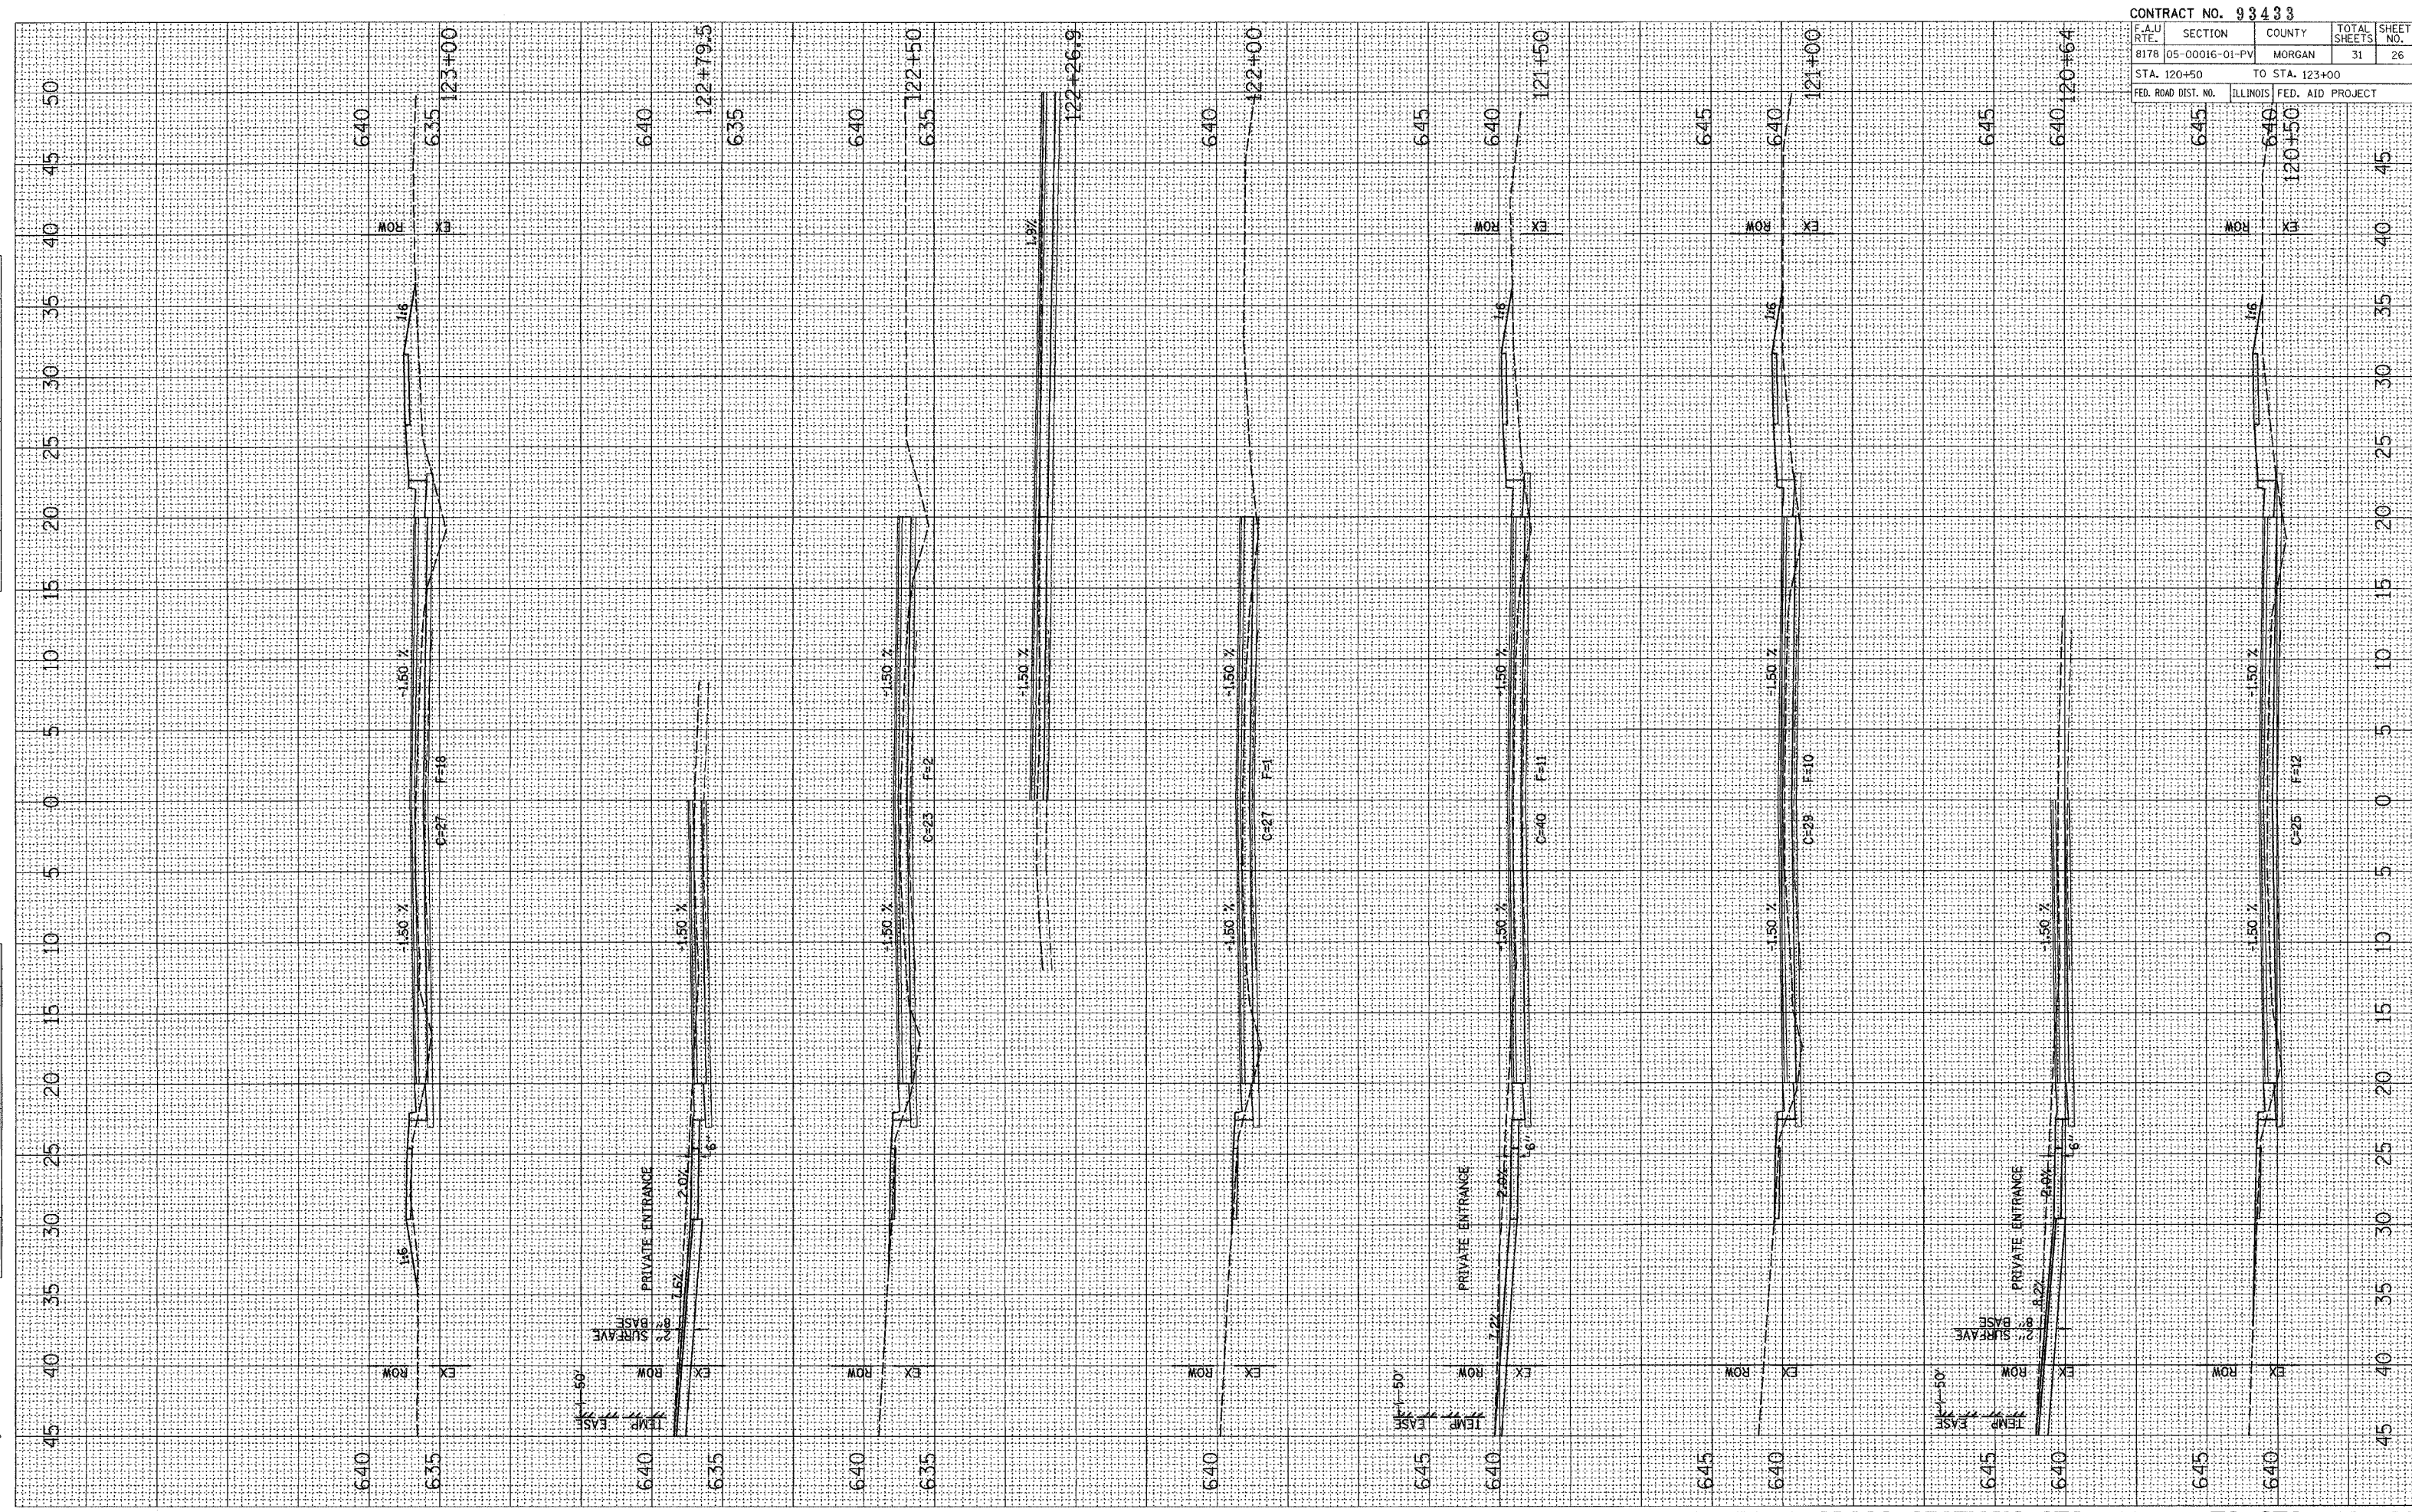

CONTRACT NO. 93433				
F.A.U. RTE.	SECTION	COUNTY	TOTAL SHEETS	SHEET NO.
8178	05-00016-01-PV	MORGAN	31	26
STA. 120+50		TO STA. 123+00		
FED. ROAD DIST. NO.		ILLINOIS FED. AID PROJECT		

WEST VANDALIA ROAD, CROSS SECTIONS, STA 120+50 TO STA 123+00