


SURVEYED SURVEYED
 NOTE BOOK TEMPLATE
 AREAS AREAS
 CHECKED CHECKED
 NO. NO.

SURVEYED SURVEYED
 NOTE BOOK TEMPLATE
 AREAS AREAS
 CHECKED CHECKED
 NO. NO.

PLOT DATE = 01/25/2007
 FILE NAME = V:\248\205\sheet\248\sheet.d
 PLOT SCALE = 4.9189 / IN.
 USER NAME = jwh199

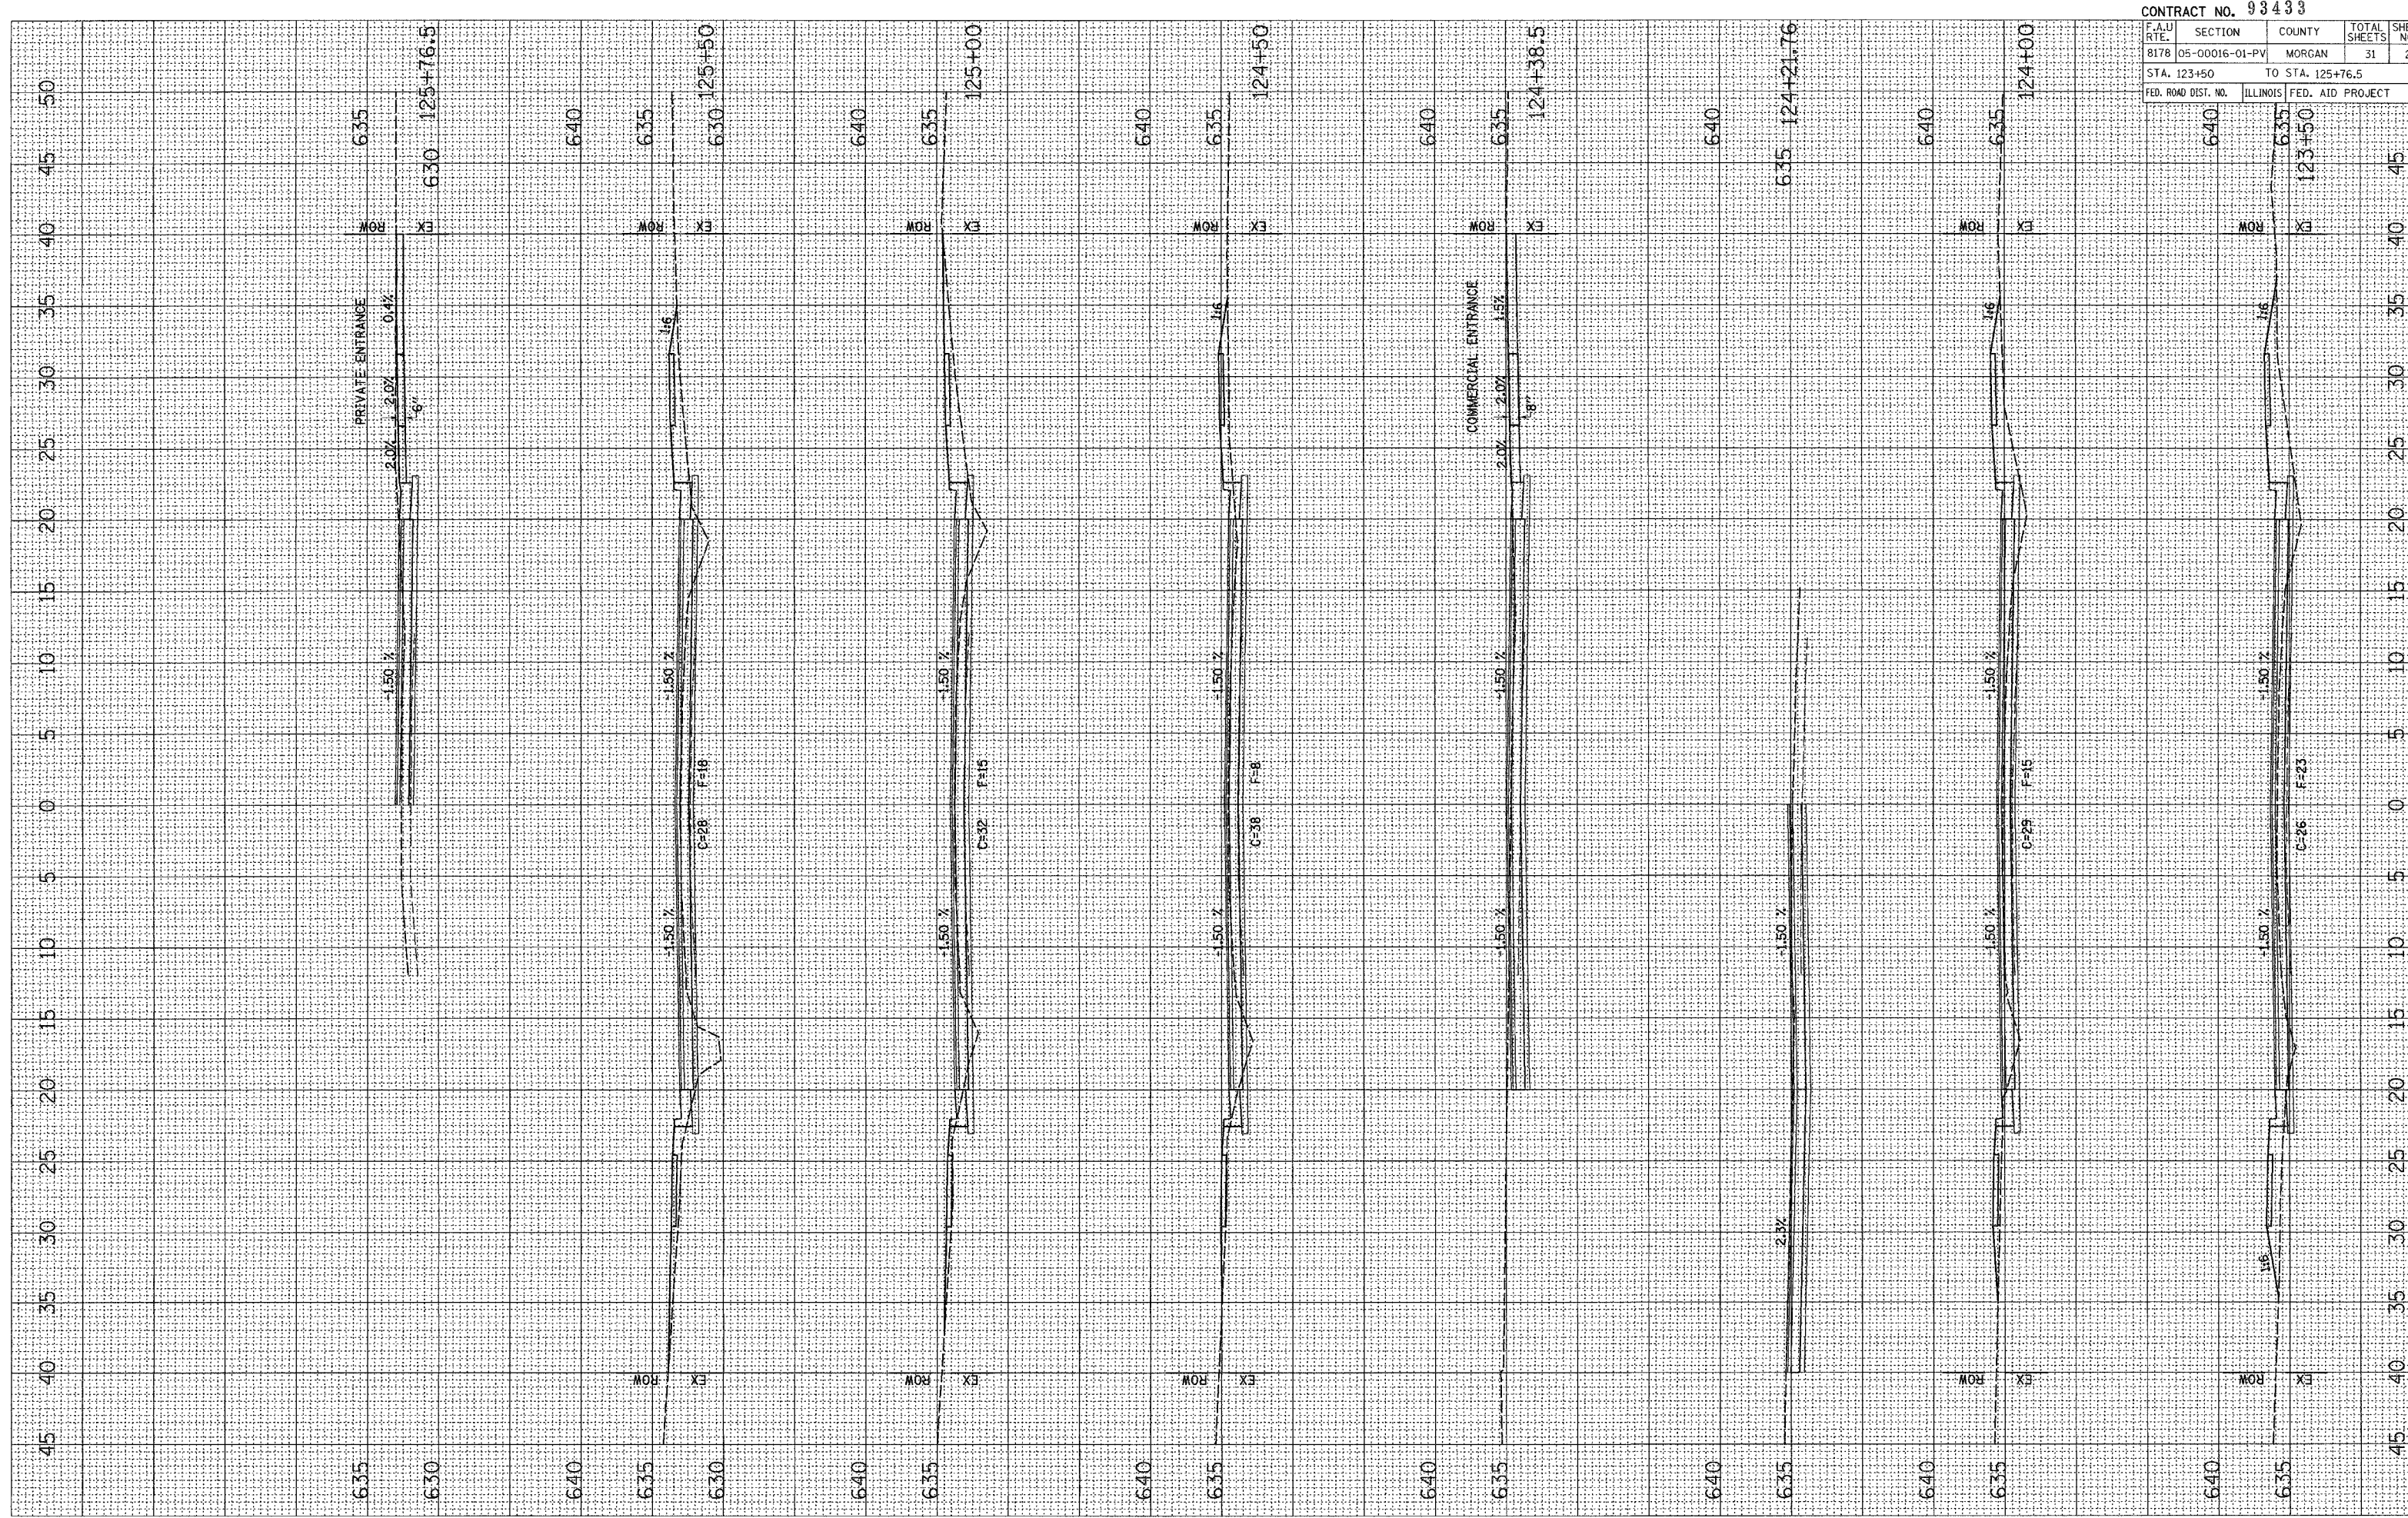

CONTRACT NO. 93433				
F.A.U. RTE.	SECTION	COUNTY	TOTAL SHEETS	SHEET NO.
8178	05-00016-01-PV	MORGAN	31	27
STA. 123+50 TO STA. 125+76.5				
FED. ROAD DIST. NO.	ILLINOIS	FED. AID PROJECT		

WEST VANDALIA ROAD, CROSS SECTIONS, STA 123+50 TO STA 125+76.5