


SURVEY PLOTTED
 NOTE BOOK
 AREAS CHECKED

PLOT DATE = 8/25/2007
 FILE NAME = V:\2448\205\sec\2448\sheet\c\NOTE BOOK
 PLOT SCALE = 4.9189' / IN.
 USER NAME = jmt15

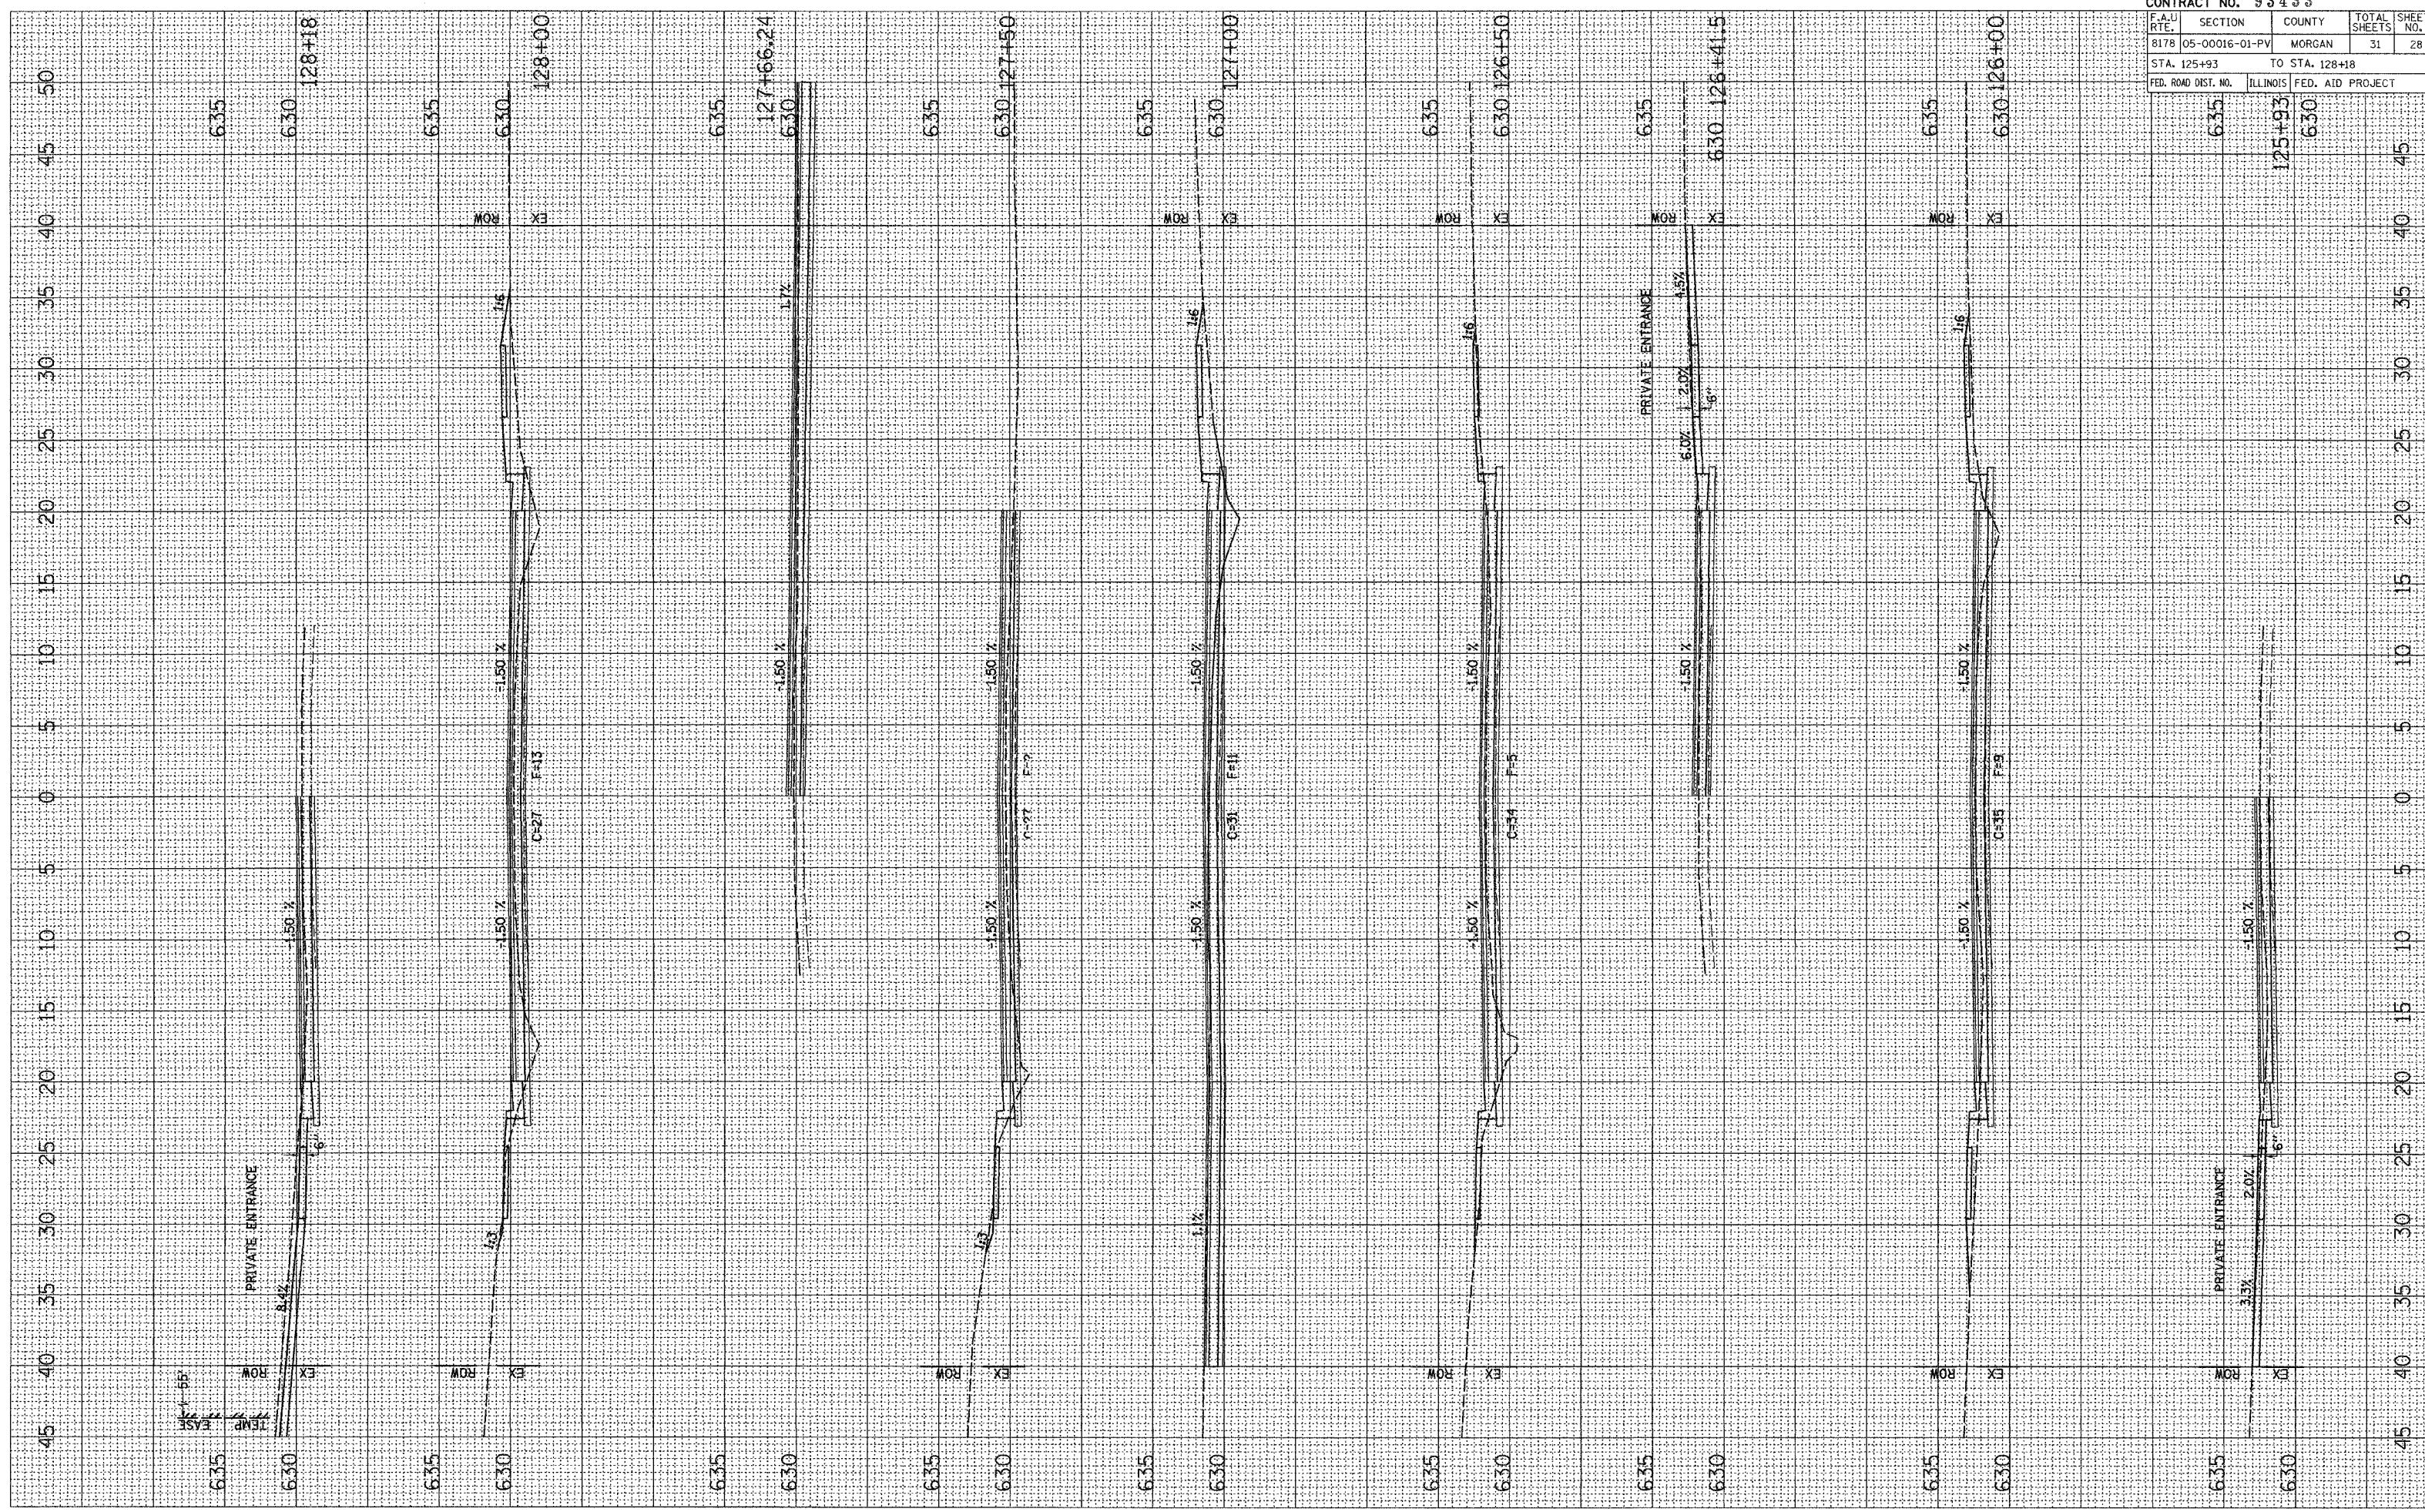

CONTRACT NO. 93493				
F.A.U. RTE.	SECTION	COUNTY	TOTAL SHEETS	SHEET NO.
8178	05-00016-01-PV	MORGAN	31	28
STA. 125+93		TO STA. 128+18		
FED. ROAD DIST. NO.	ILLINOIS	FED. AID PROJECT		

WEST VANDALIA ROAD, CROSS SECTIONS, STA 125+93 TO STA 128+18