


SURVEYED: 01/25/2007
 FILE NAME: V:\248\285\sheet\248\sheet\248\sheet.dwg
 PLOT SCALE: 4.9993 / IN.
 USER NAME: jml16

SURVEYED: 01/25/2007
 NOTE BOOK: 248-285-1
 AREA CHECKED: []

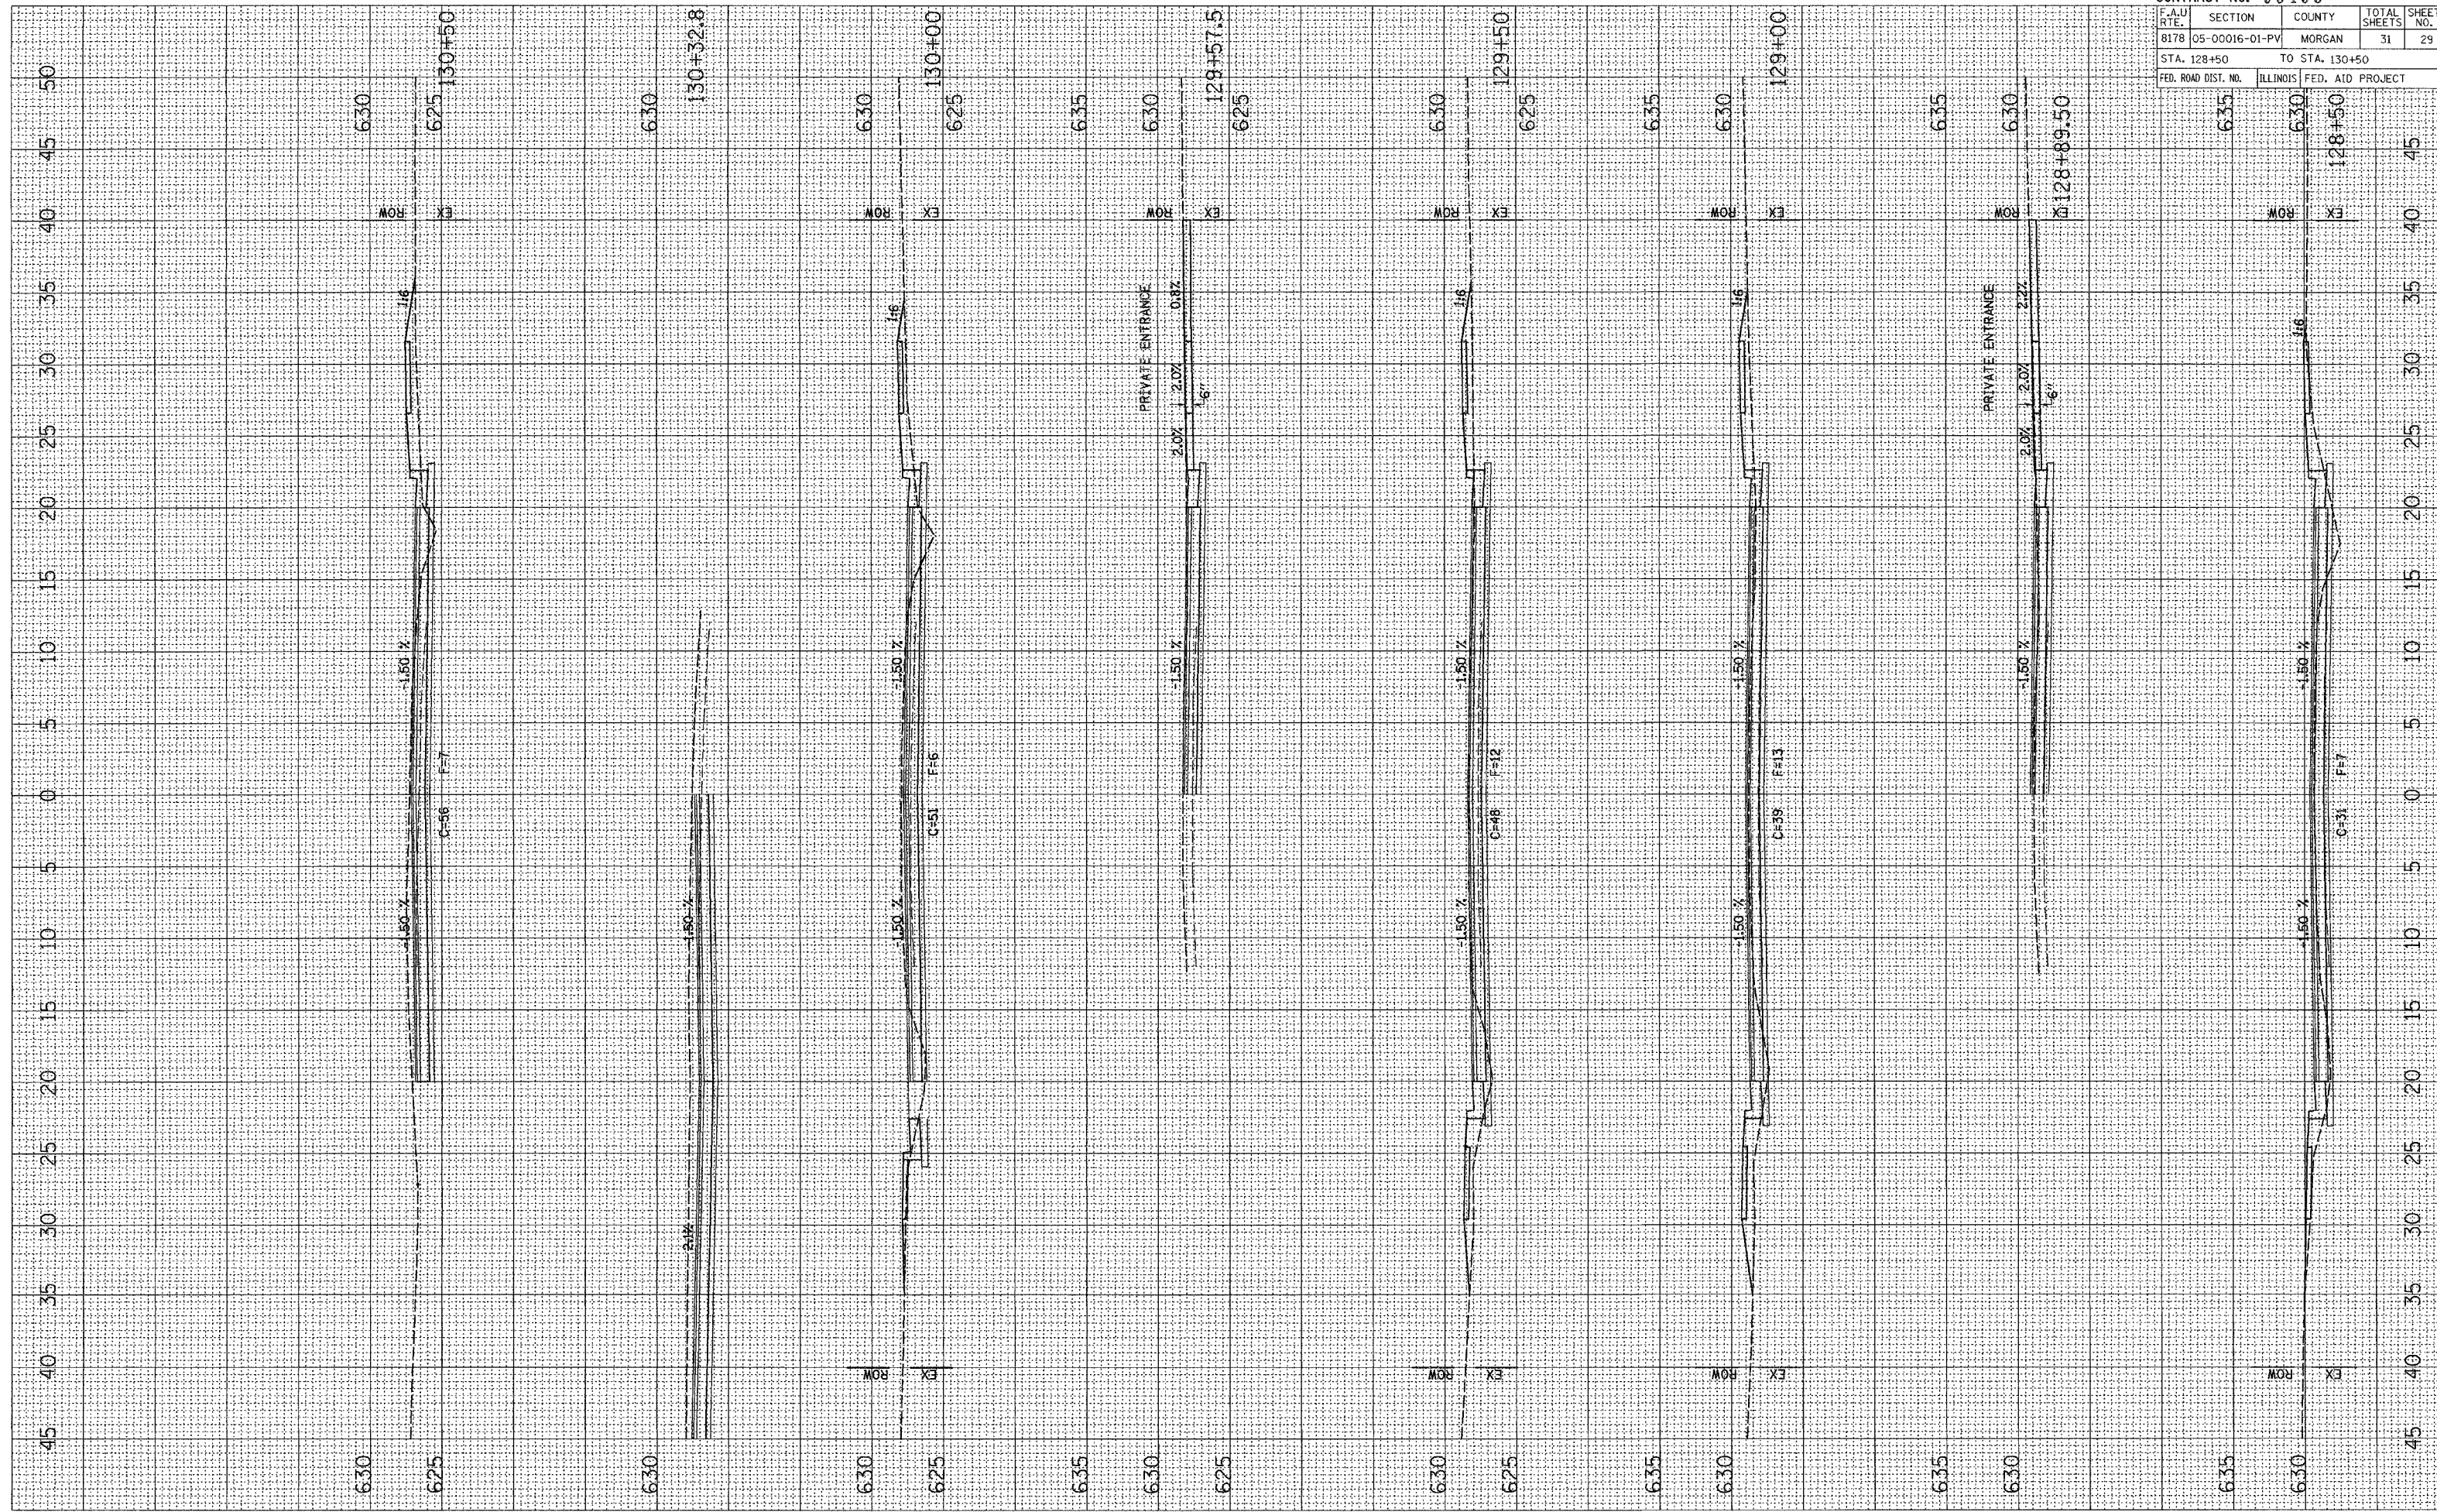

F.A.U. RTE.	SECTION	COUNTY	TOTAL SHEETS	SHEET NO.
8178	05-00016-01-PV	MORGAN	31	29

STA. 128+50 TO STA. 130+50
 FED. ROAD DIST. NO. ILLINOIS FED. AID PROJECT

WEST VANDALIA ROAD, CROSS SECTIONS, STA 128+50 TO STA 130+50