



GENERAL NOTES

Plan dimensions and details relative to existing plans are subject to nominal construction variations. The Contractor shall field verify existing dimensions and details affecting new construction and make necessary approved adjustments prior to construction or ordering of materials. Such variations shall not be cause for additional compensation for a change in scope of the work, however, the Contractor will be paid for the quantity actually furnished at the unit price bid for the work.

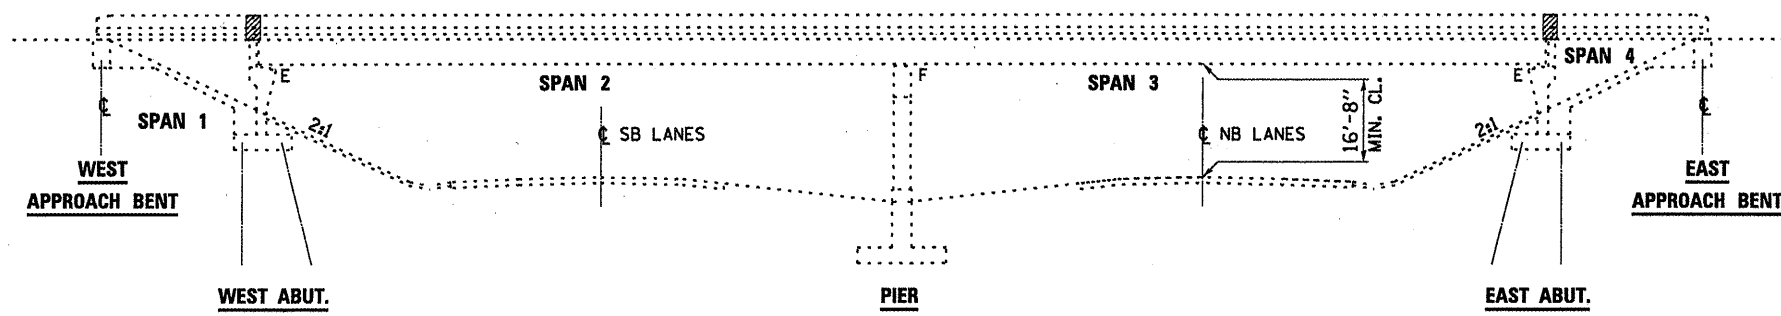

ELEVATION

SILICONE JOINT SEALER 1 3/4"

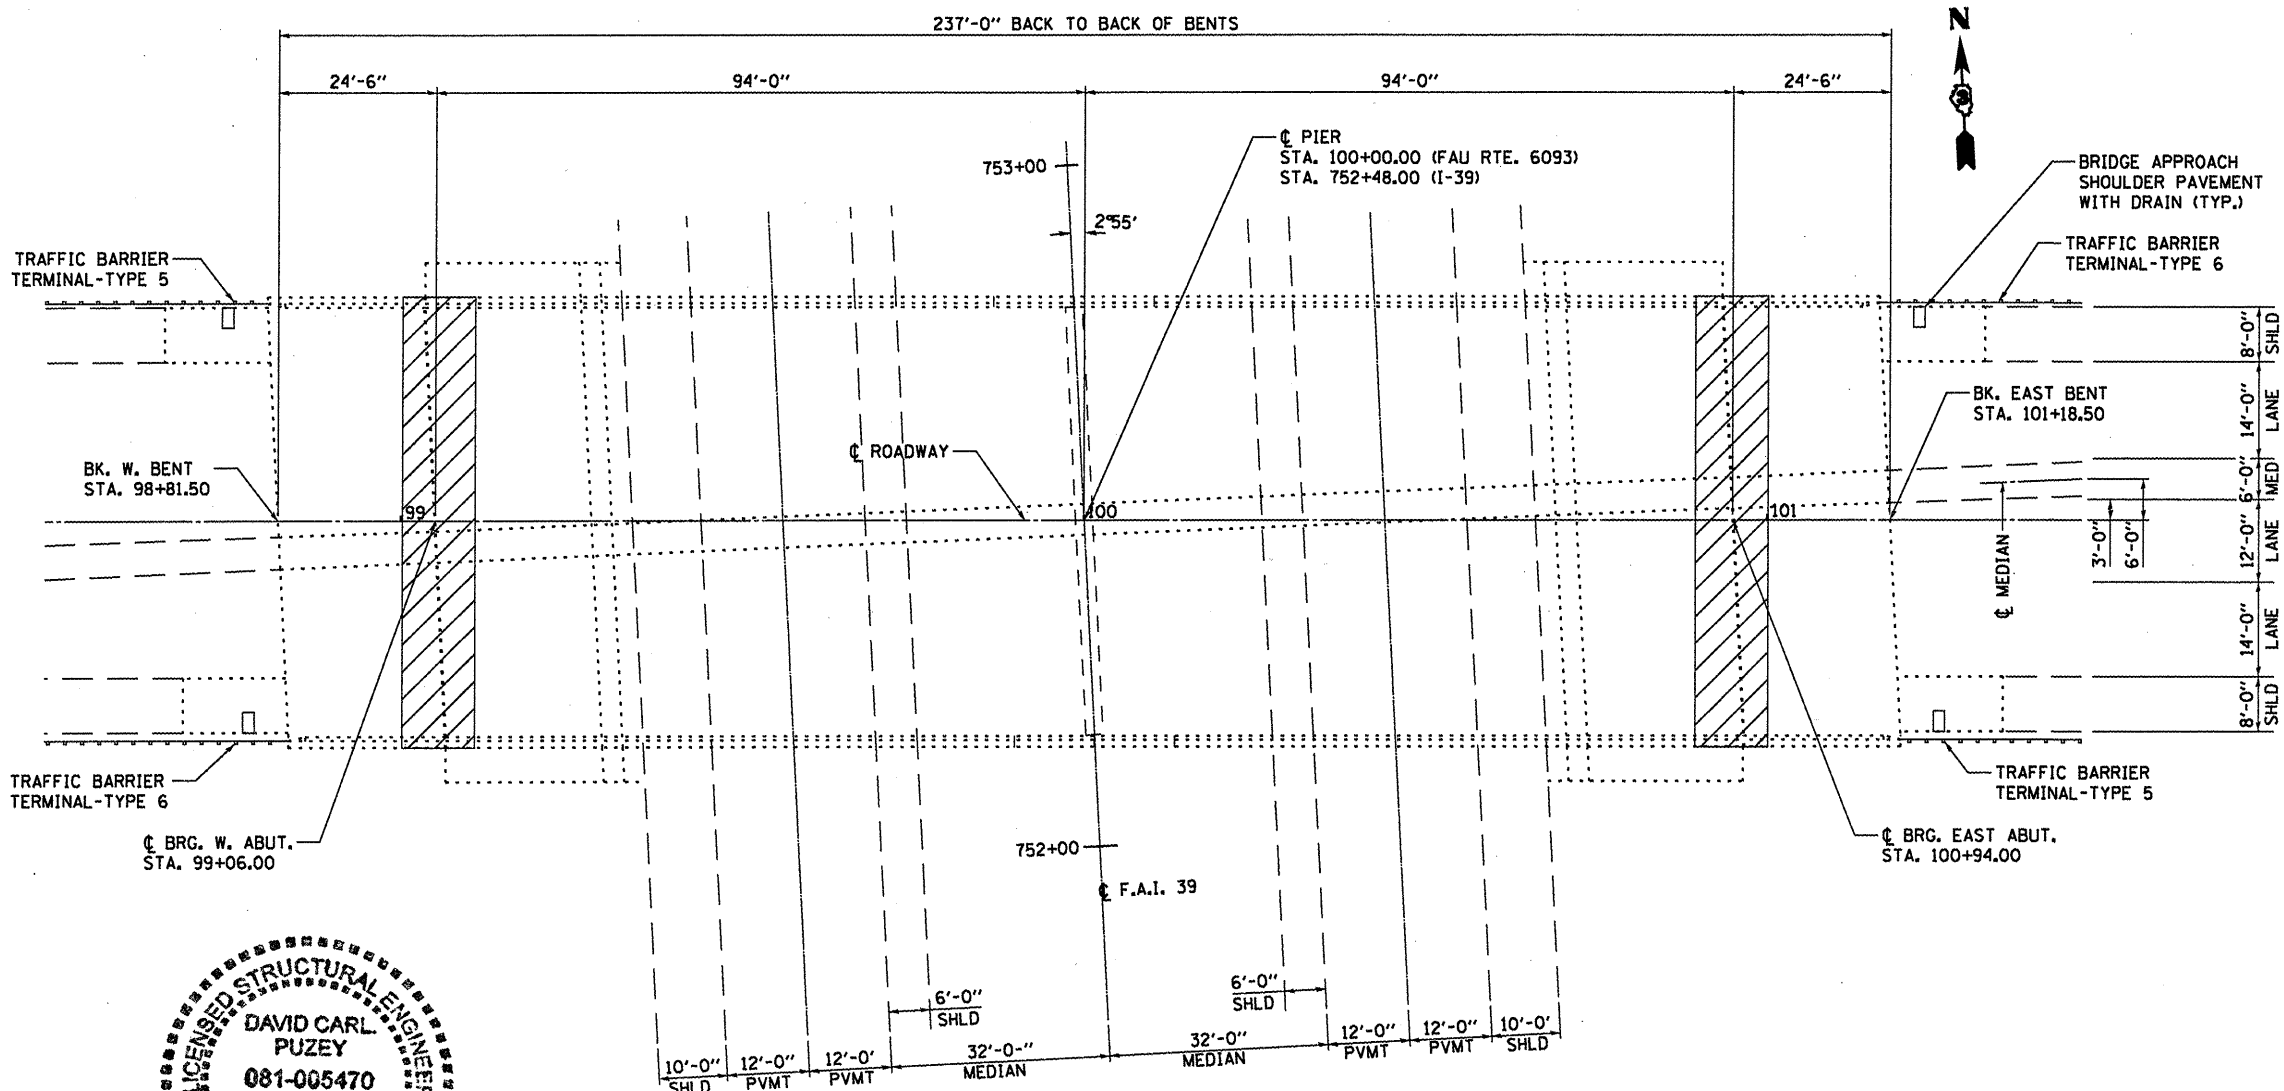

PLAN



David Carl Puzey 3/21/12
Expires 11/30/12

TOTAL BILL OF MATERIAL

ITEM	UNIT	W. ABUT	E. ABUT	TOTAL
SILICONE JOINT SEALER 1 3/4"	FOOT	65	65	130
STRUCTURAL REPAIR OF CONCRETE (DEPTH EQUAL TO OR LESS THAN 5")	SQ FT	286	159	445