
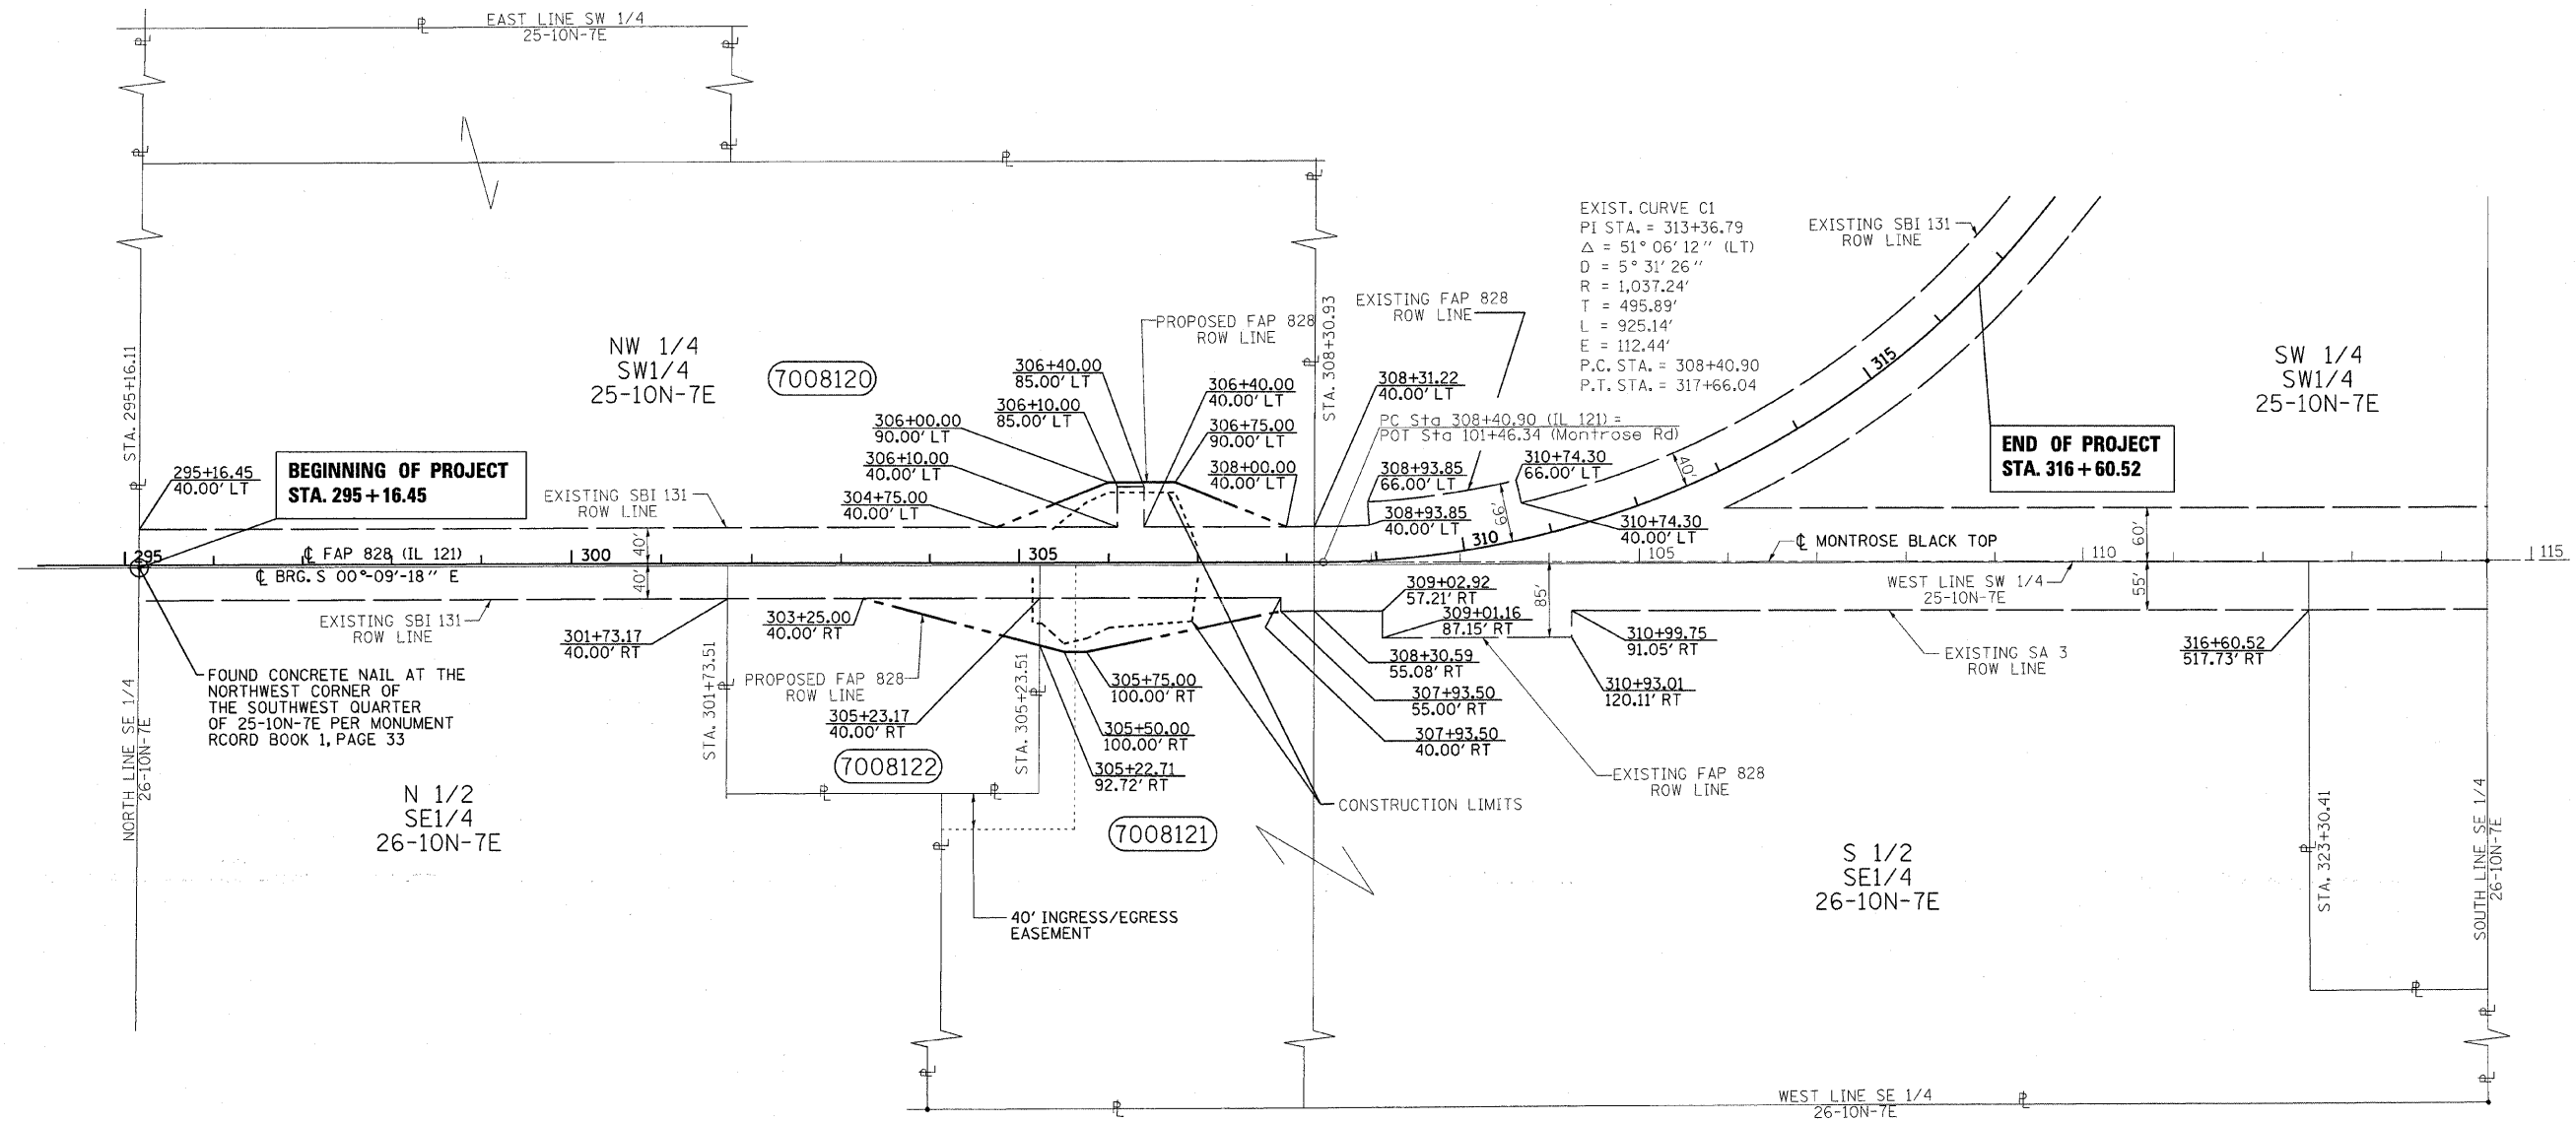


SEC. 25 & 26 T.10N.-R.7E., 3RD P.M.

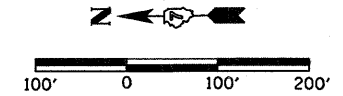

PARCEL	OWNER	AREA TAKEN		TEMPORARY EASEMENT	REM. AREA	INST	RECORDED				EXCESS	
		ADD	EXIST.				MICRO FILM NO	DATE	BOOK	PAGE	AREA	SOLD
7008120	THOMAS EARL MCKLEROY	0.199 AC	1.325 AC	-	58.260 AC							
7008121	CHARLES I. HOENE AND MARY LOU HOENE	0.258 AC	0.365 AC	-	101.412 AC							
7008122	ADA M. REED	0.120 AC	0.298 AC	-	1.631 AC							

NOTE: BEARINGS ARE REFERENCED TO THE ILLINOIS STATE PLANE COORDINATE SYSTEM EAST ZONE DATUM OF 1983.

⊕ FOUND IRON PIN