



**TYPICAL SECTION 1**

US. 45/52 - CONVENT ST.  
STA. 127+88.16 TO STA. 132+49.79

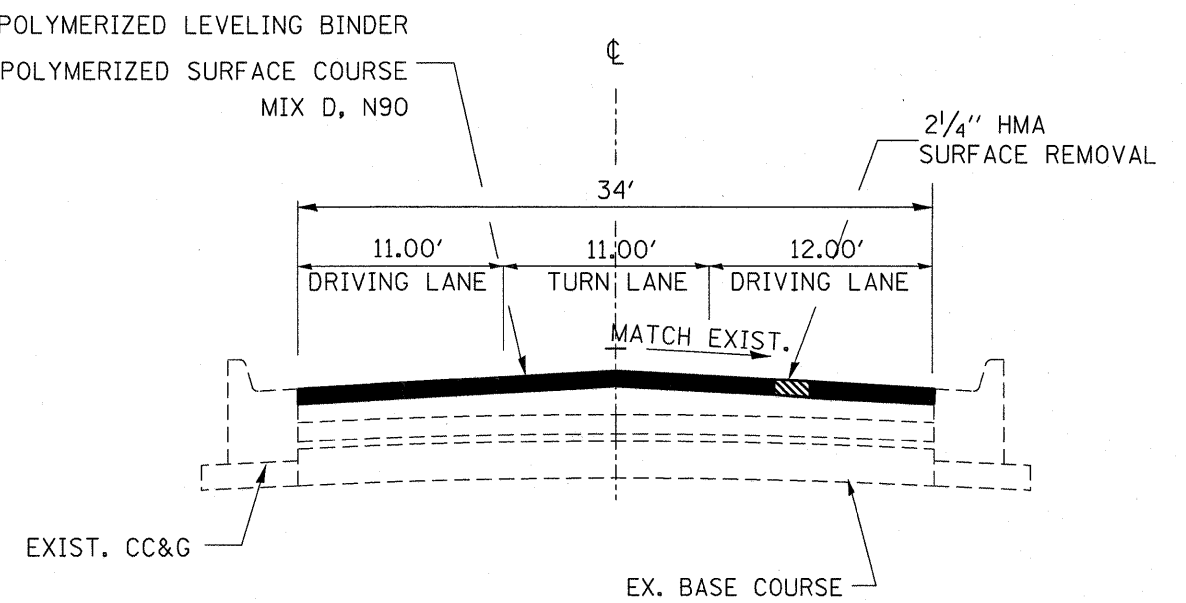

**TYPICAL SECTION 3**

JOHN CASEY ROAD  
WEST OF US 45/52

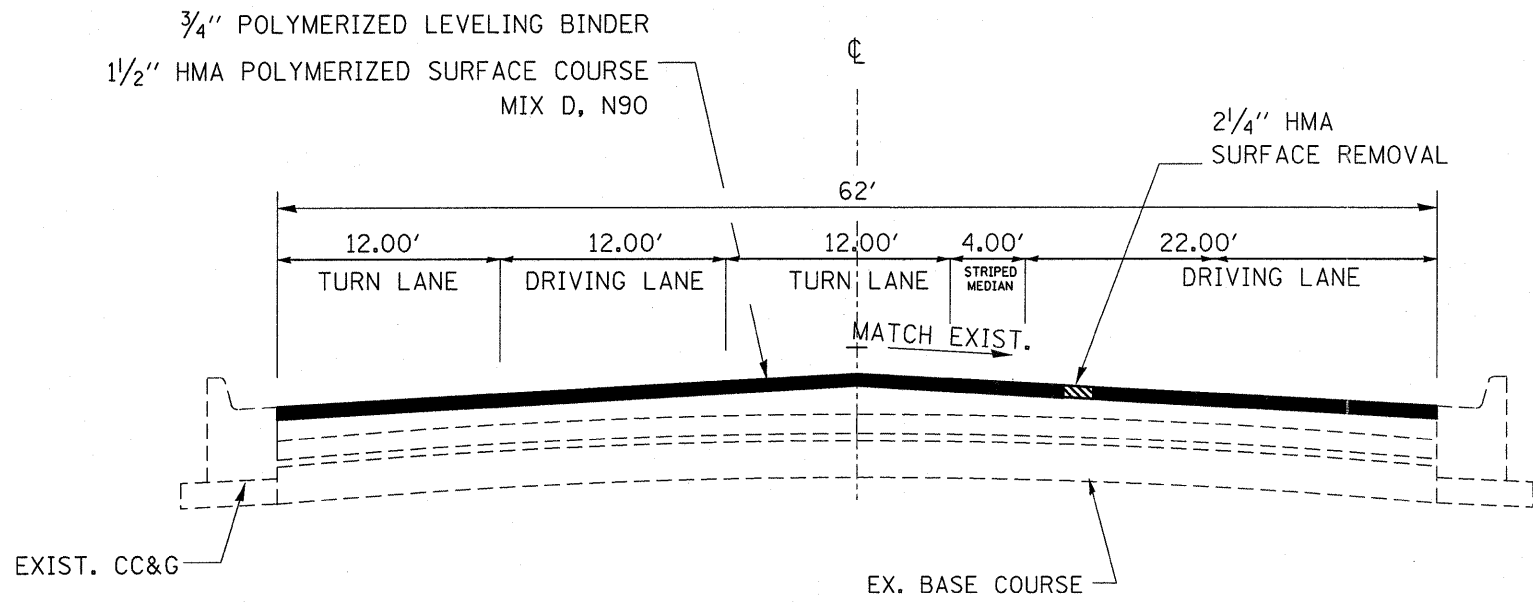

**TYPICAL SECTION 2**

JOHN CASEY ROAD  
EAST OF US 45/52

MIXTURE TABLE	
	HMA SURFACE
PG GRADE	SBS PG70-22
DESIGN AIR VOIDS	4.0% @ N90
MIXTURE COMPOSITION	IL 9.5
FRICTION AGGREGATE	Mixture D
DENSITY TEST METHOD	CORES