



CH. RTE.	SECTION	COUNTY	TOTAL SHEETS	SHEET NO.
33	99-00271-03-RS	SHELBY	62	22
STATION 38+00 TO STATION 44+00				
CONTRACT NUMBER: 95670				

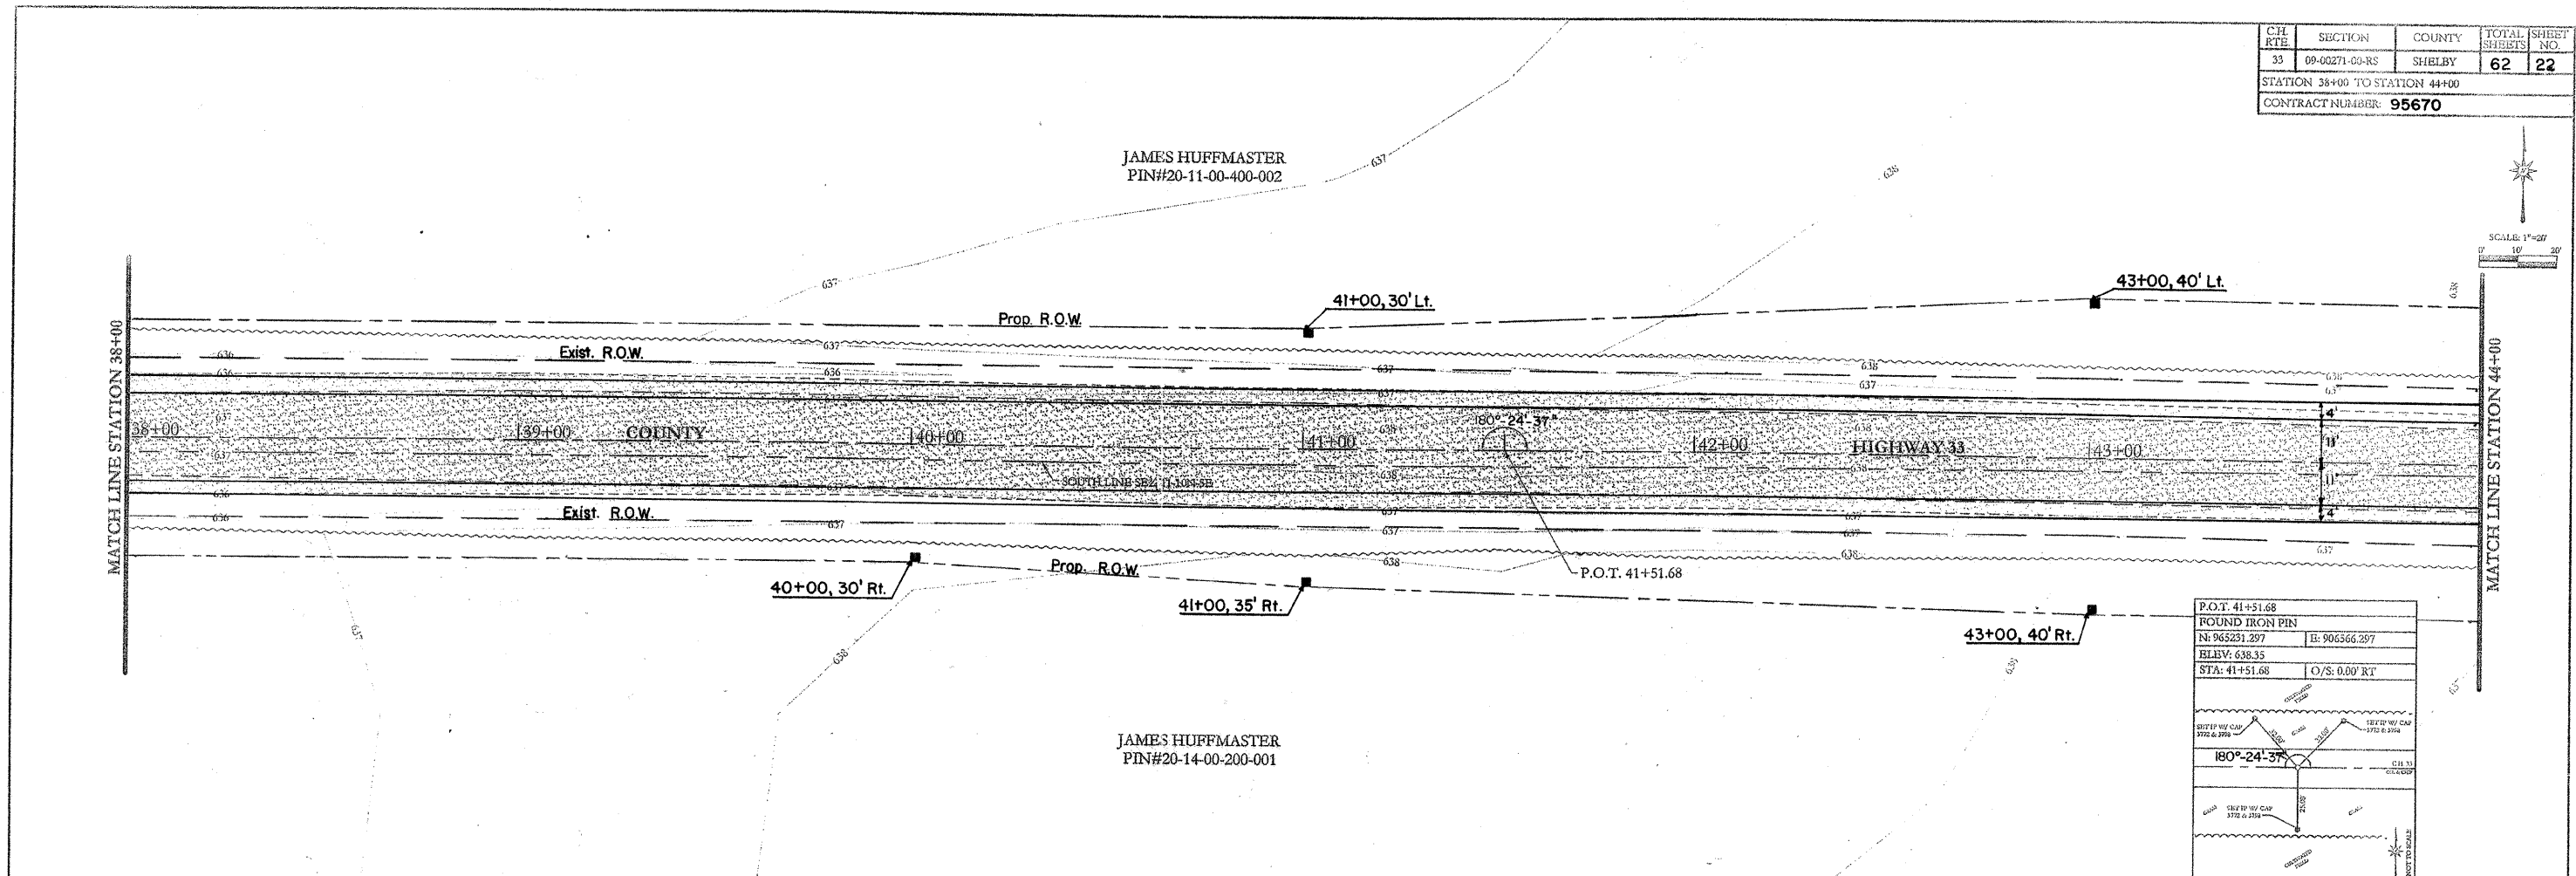

P.O.T. 41+51.68
 FOUND IRON PIN
 N: 965231.297 E: 906366.297
 ELEV: 638.35
 STA: 41+51.68 O/S: 0.00' RT

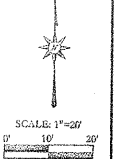