


CH. RTE.	SECTION	COUNTY	TOTAL SHEETS	SHEET NO.
33	09-00271-00-RS	SHELBY	62	30
STATION 85+00 TO STATION 91+00				
CONTRACT NUMBER: 95670				

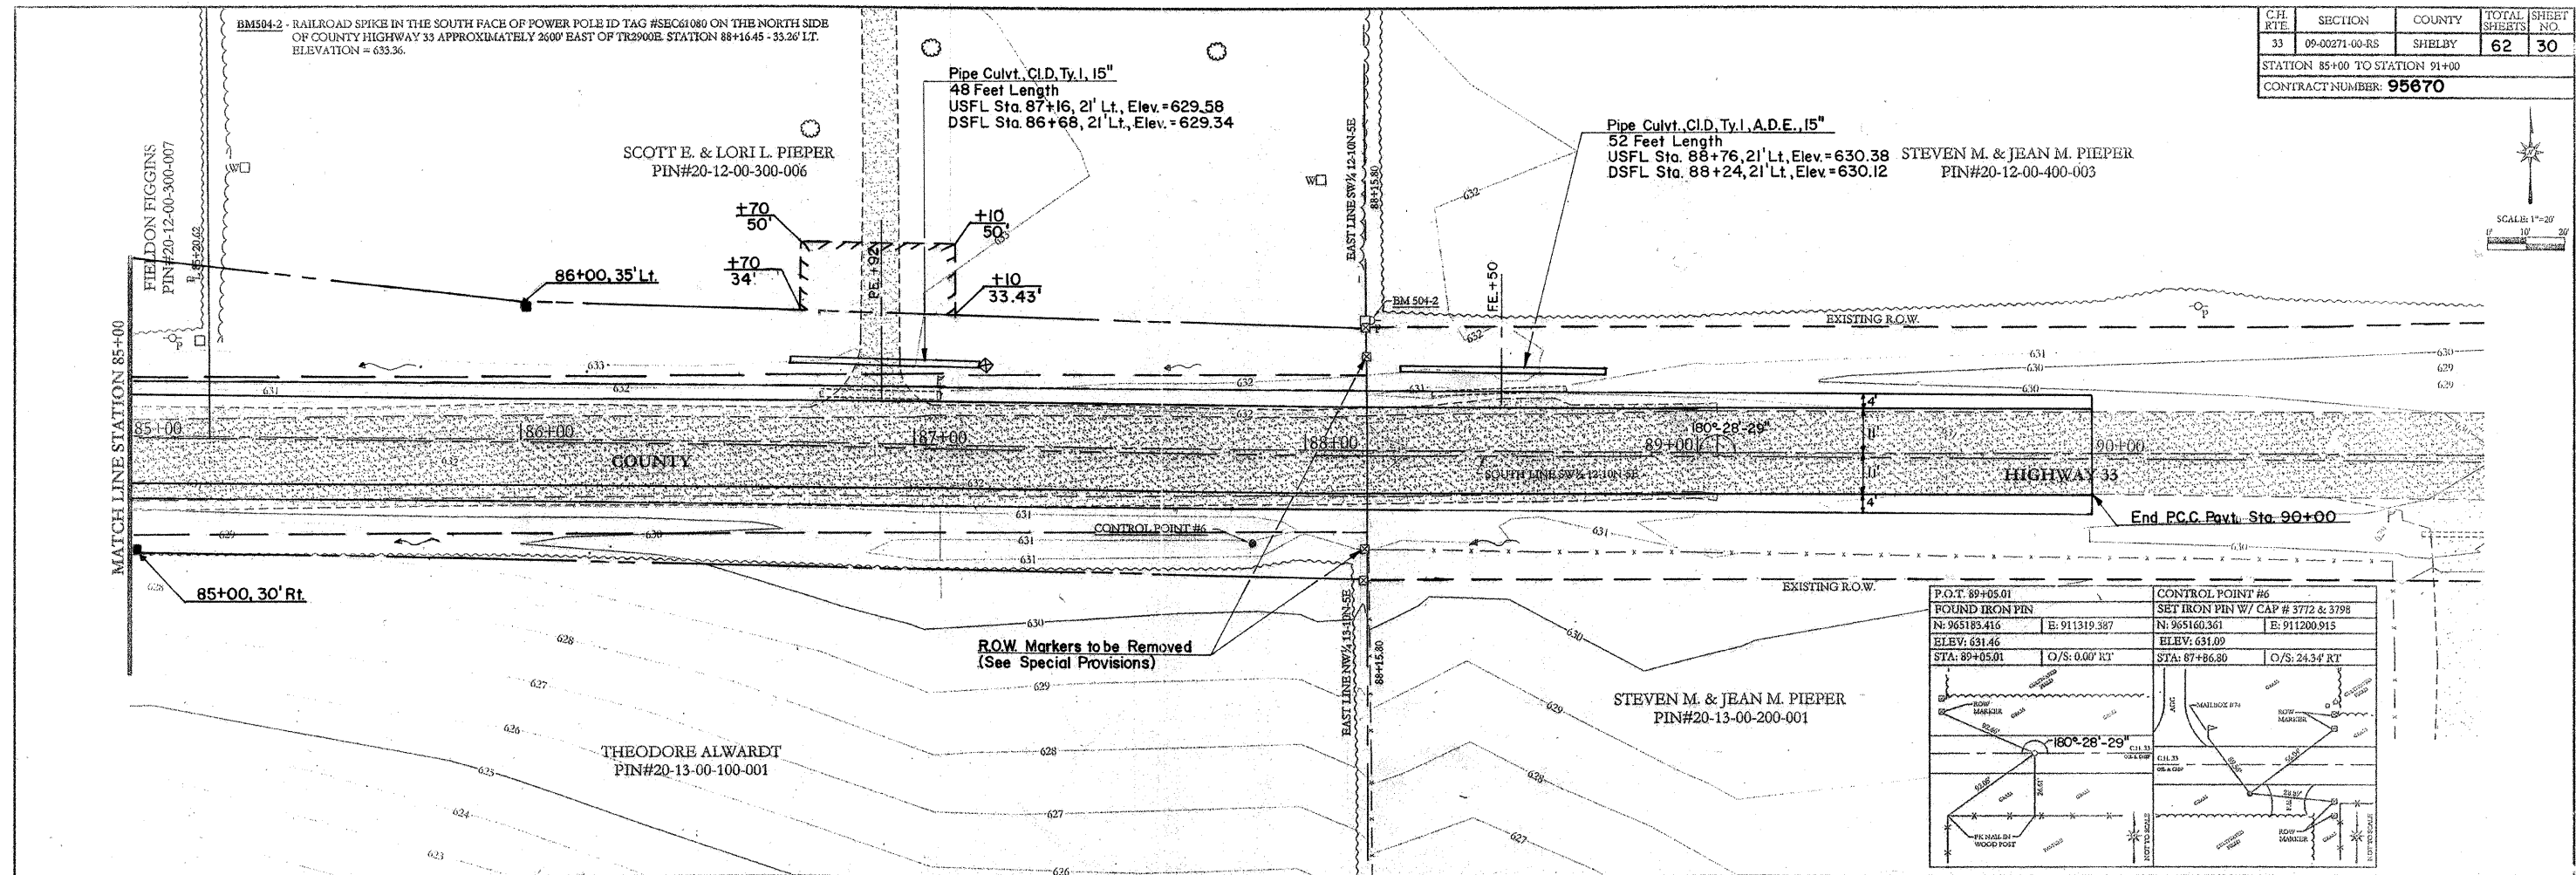

P.O.T. 89+05.01		CONTROL POINT #6	
FOUND IRON PIN			
N: 965183.416	E: 911319.387	N: 965160.361	E: 911200.915
ELEV: 631.46		ELEV: 631.09	
STA: 89+05.01	O/S: 0.00' RT	STA: 87+86.80	O/S: 24.34' RT

