


CONTRACT # 95674
 SHELBY COUNTY
 CITY OF SHELBYVILLE
 SECTION # 10-00051-00-BT
 SHEET 14 OF 31 SHEETS
 STA 598+00 TO STA 622+00

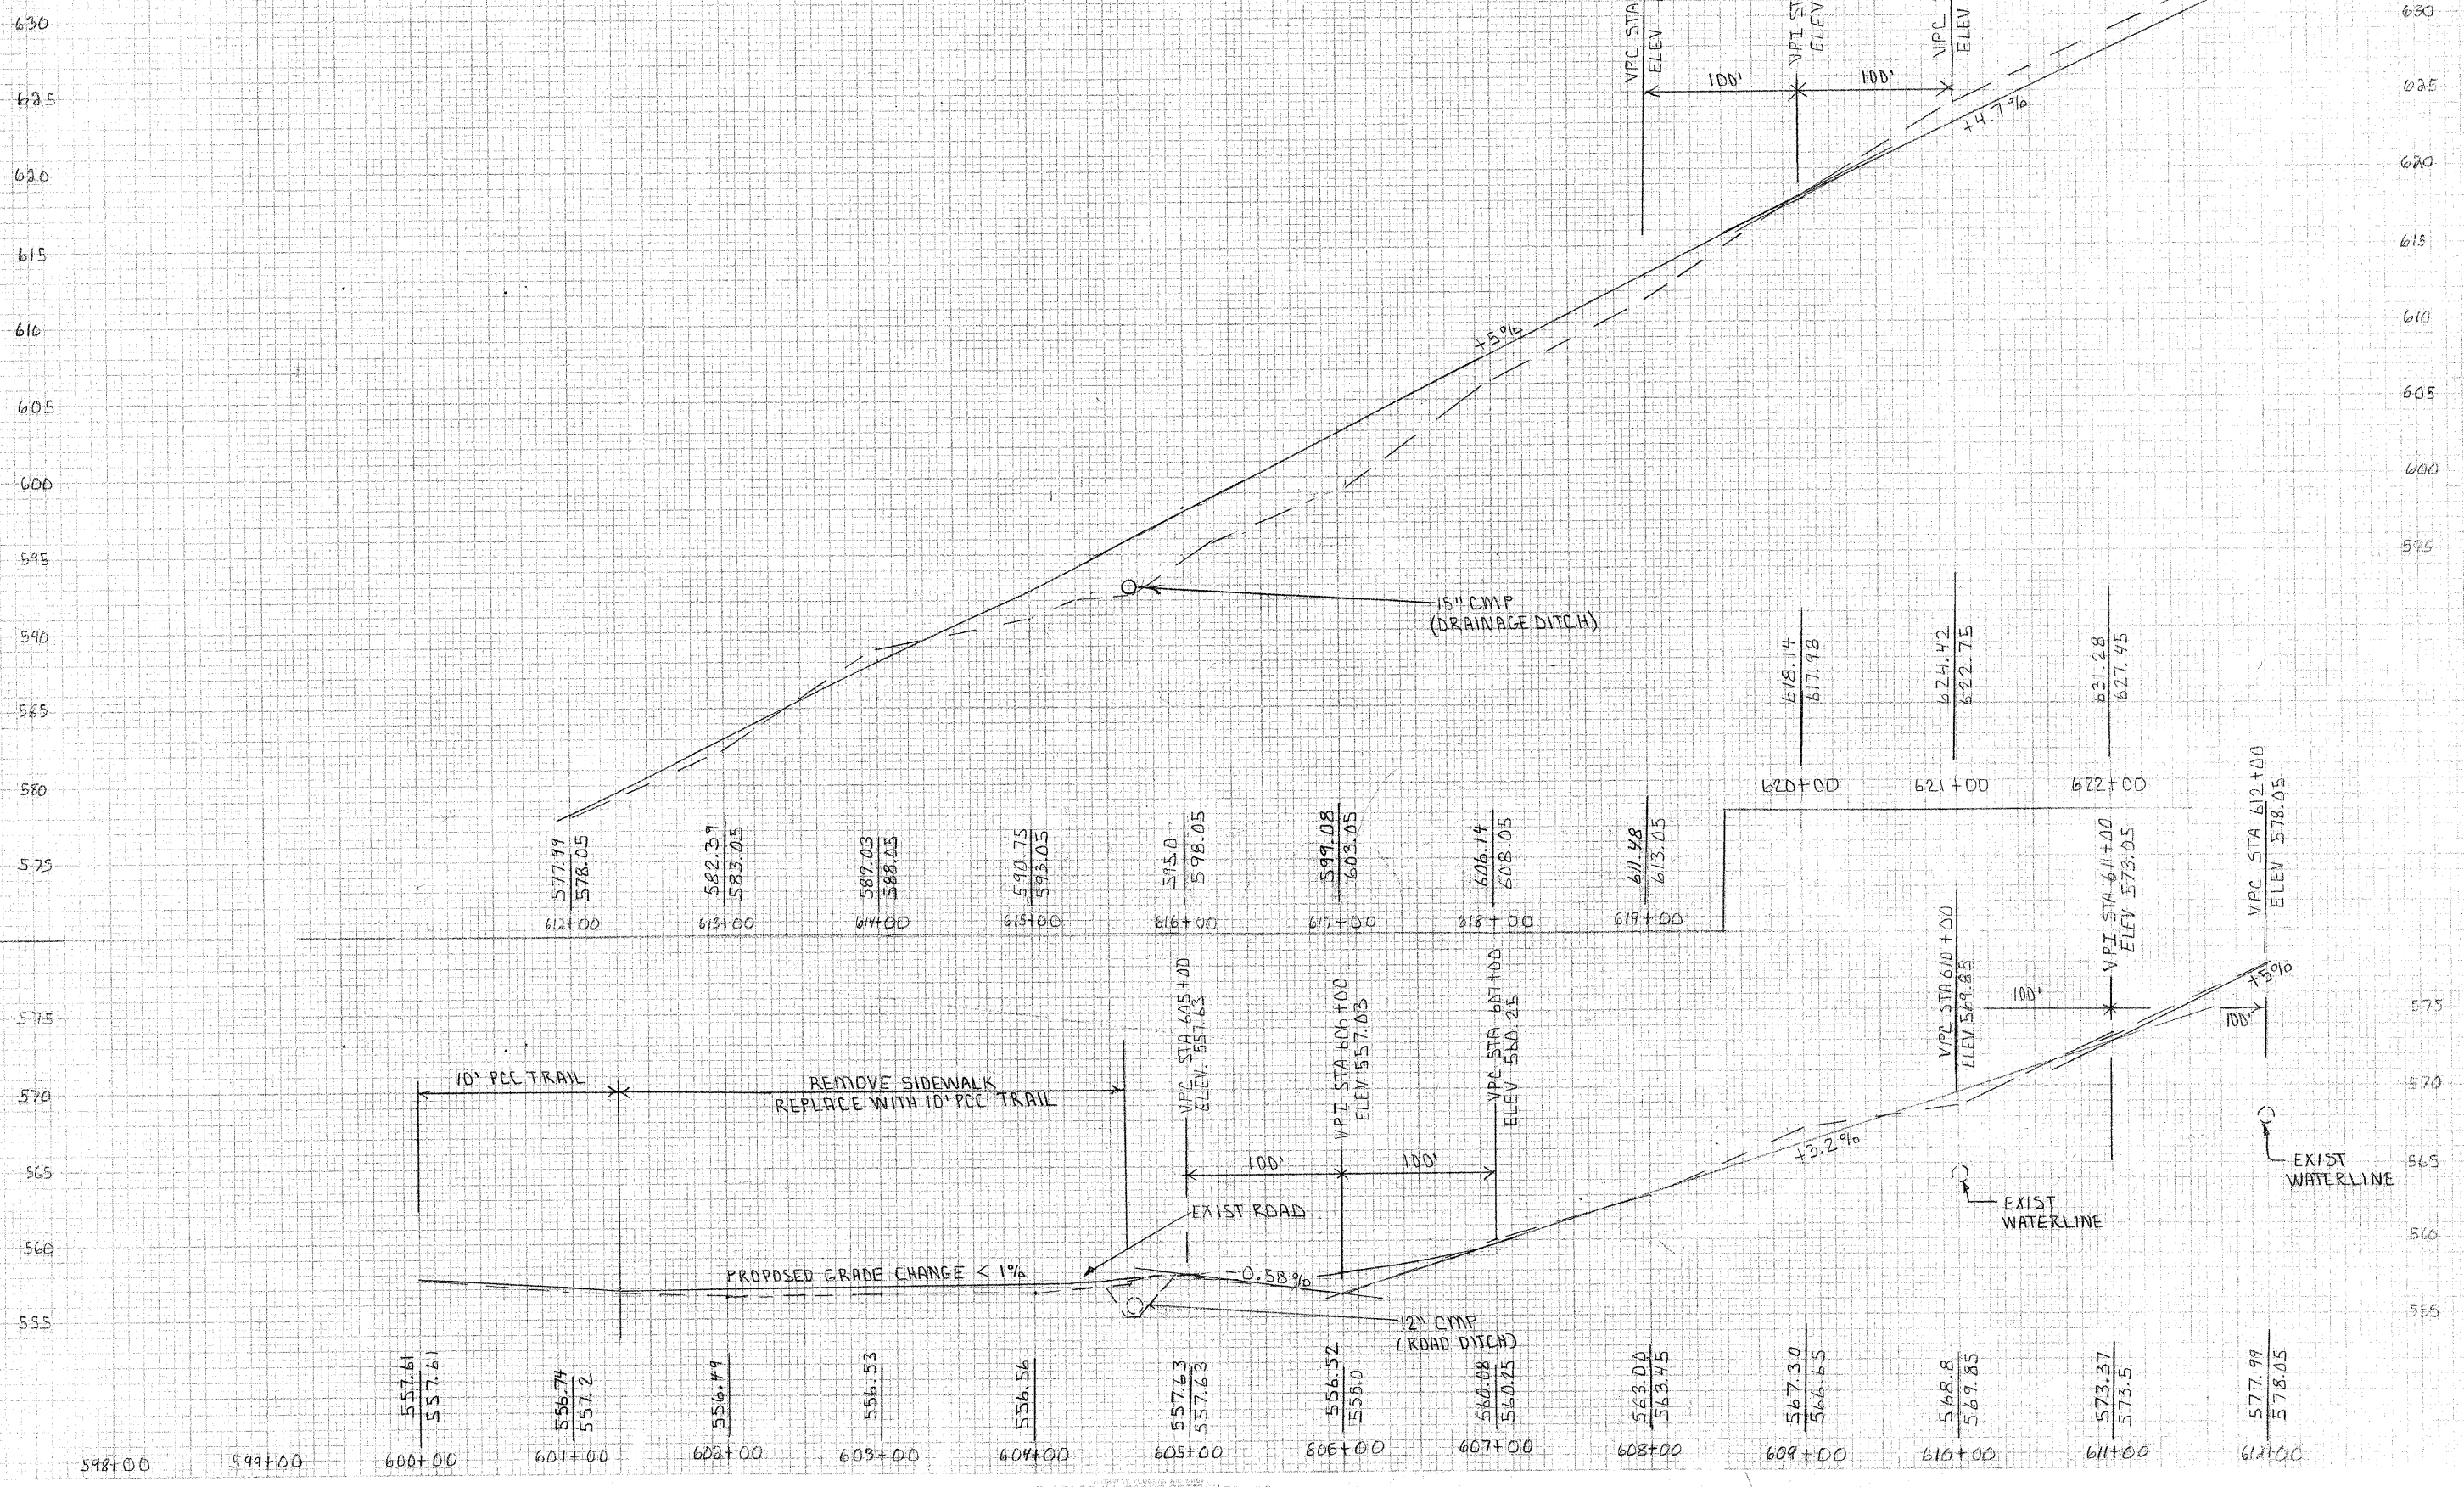

AREA SURVEYED
 DATE: 10/20/01
 BY: [illegible]
 CHECKED: [illegible]

SURVEYED
 DATE: 10/20/01
 BY: [illegible]
 CHECKED: [illegible]