
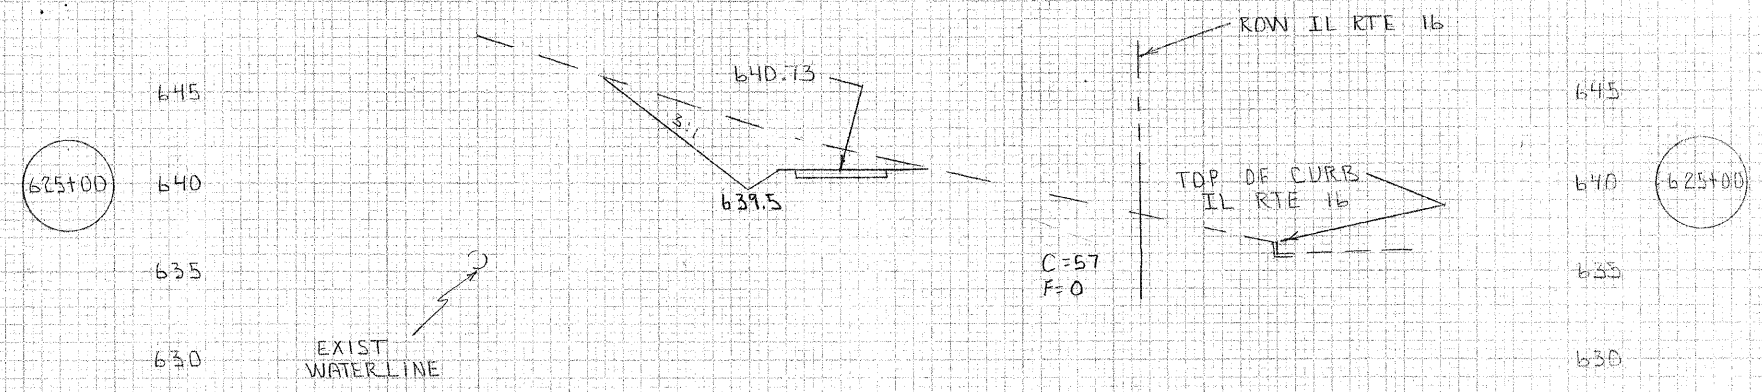
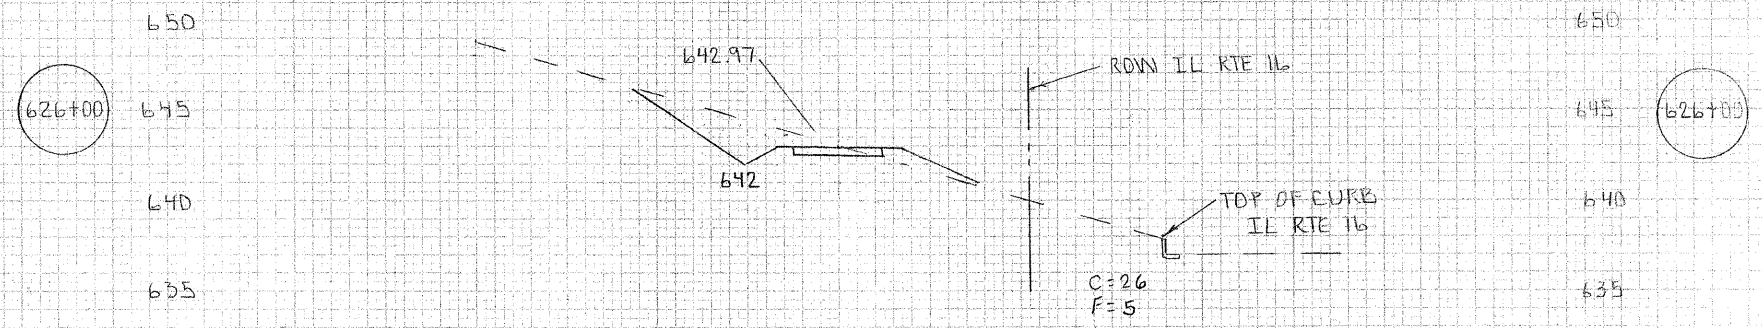


CONTRACT #95674
 SHELBY COUNTY
 CITY OF SHELBYVILLE
 SECTION # 10-00051-00-BT
 SHEET 24 OF 31 SHEETS
 STA 625+00 TO 628+00

100 90 80 70 60 50 40 30 20 10 0 10 20 30 40 50 60 70 80 90 100

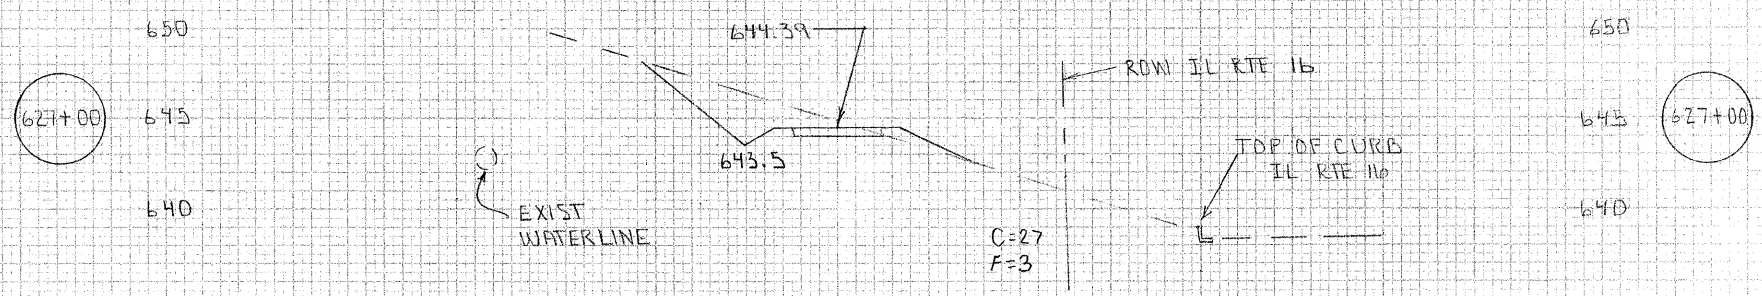

100 90 80 70 60 50 40 30 0 10 20 30 40 50 60 70 80 90 100