
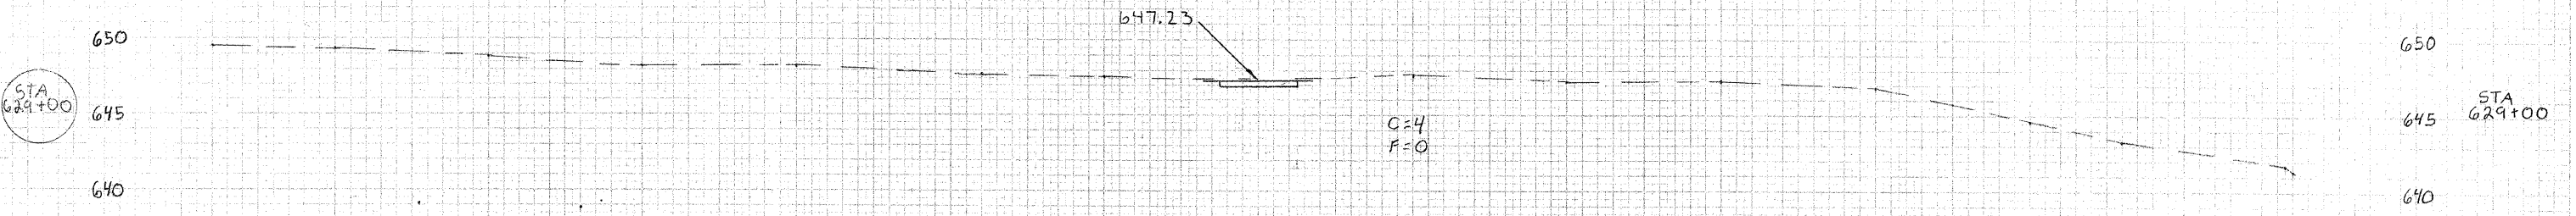
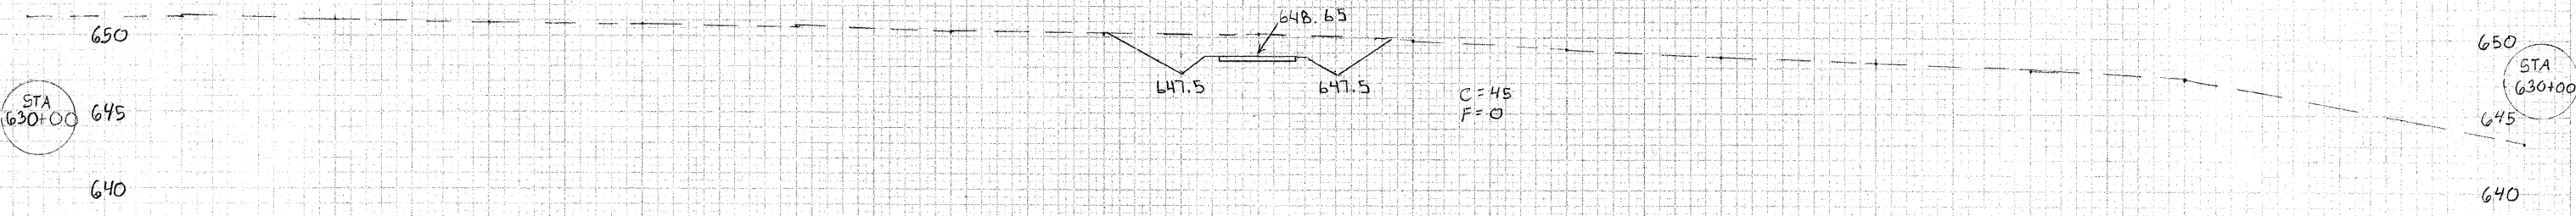


CONTRACT # 95674  
 SHELBY COUNTY  
 CITY OF SHELBYVILLE  
 SECTION # 10-00031-00-BT  
 SHEET 25 OF 31 SHEETS  
 STA 629+00 TO STA 631+00

160 150 140 130 120 110 100 90 80 70 60 50 40 30 20 10 0 10 20 30 40 50 60 70 80 90 100 110 120

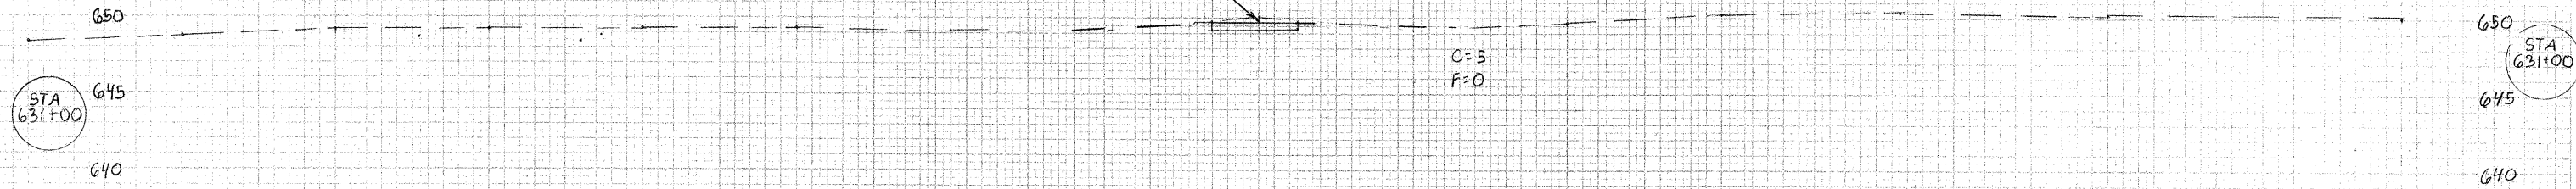

160 150 140 130 120 110 100 90 80 70 60 50 40 30 20 10 0 10 20 30 40 50 60 70 80 90 100 110 120 130 140 150 160