

CONTRACT # 95674
 SHELBY COUNTY
 CITY OF SHELBYVILLE
 SECTION # 10-00051-00-BT
 SHEET 27 OF 31 SHEETS
 STA 636+00 TO STA 639+00

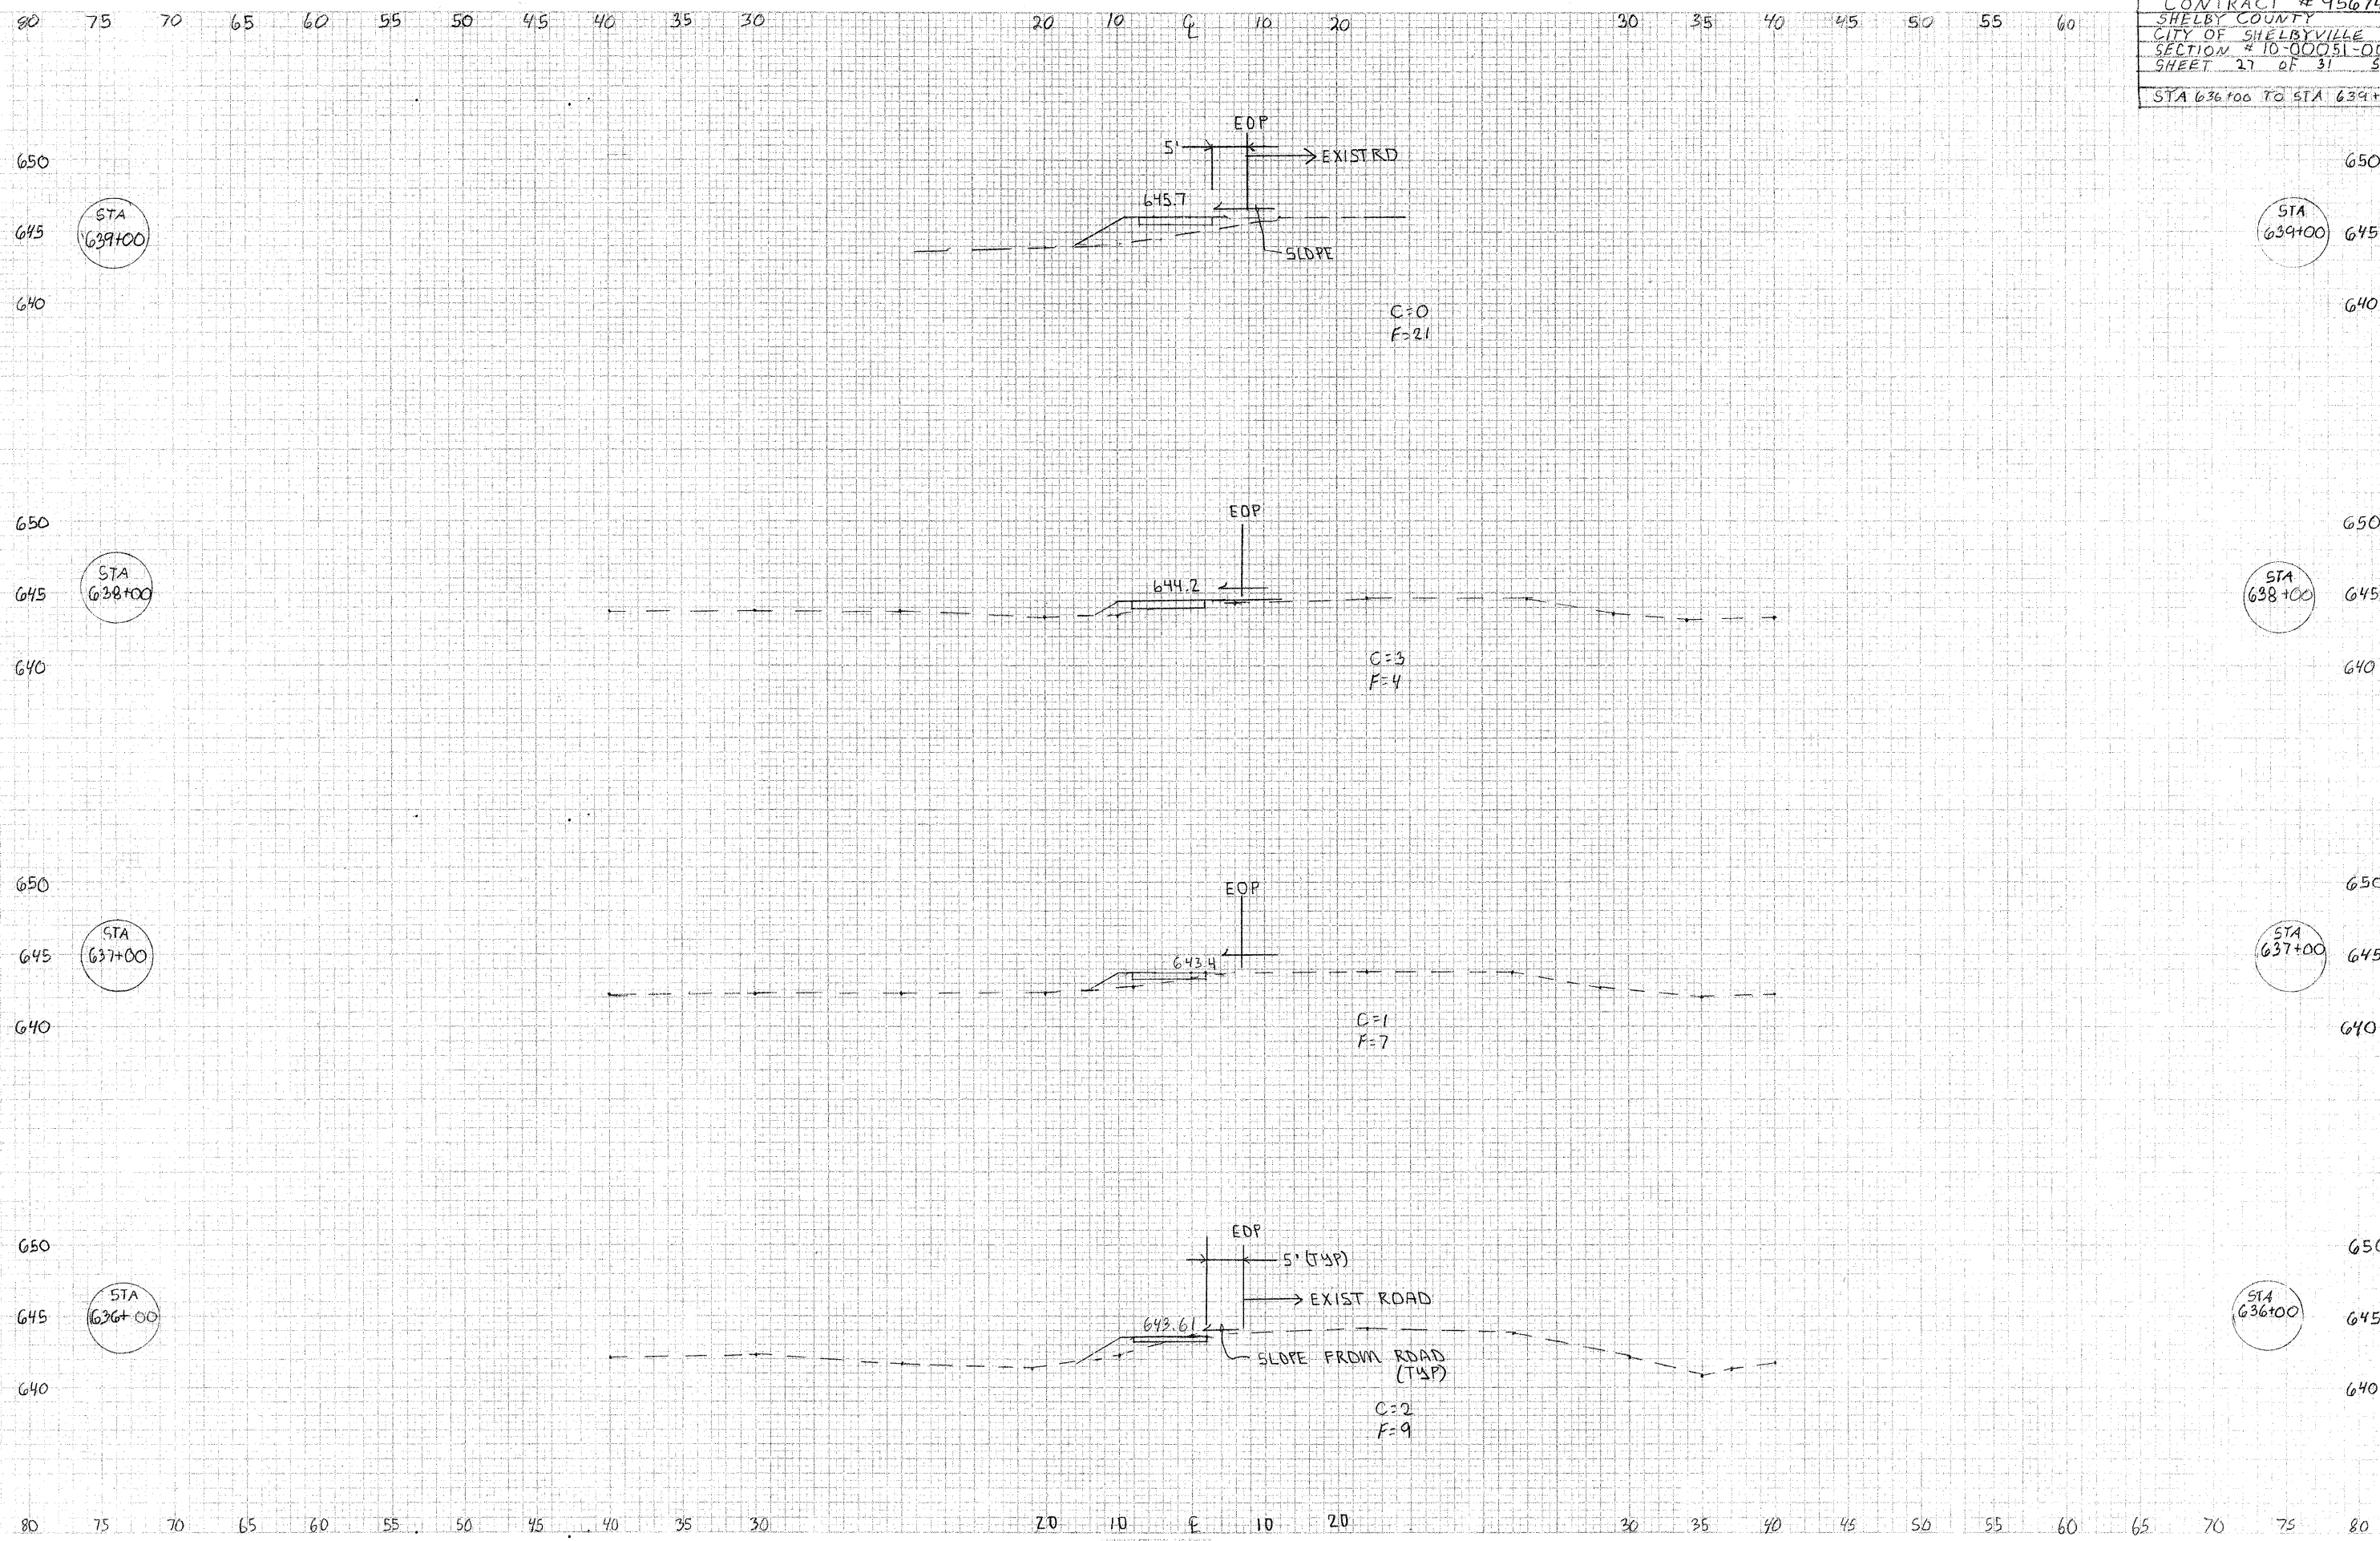


PLATE 3-FULL CROSS SECTION FOR LINES
 SHEET 27 OF 31 SHEETS
 CONTRACT # 95674

PLATE 3-FULL CROSS SECTION FOR LINES
 SHEET 27 OF 31 SHEETS
 CONTRACT # 95674