


CONTRACT # 95674  
 SHELBY COUNTY  
 CITY OF SHELBYVILLE  
 SECTION # 10-00051-00-BT  
 SHEET 28 OF 31 SHEETS  
 STA 640+00 TO STA 643+00

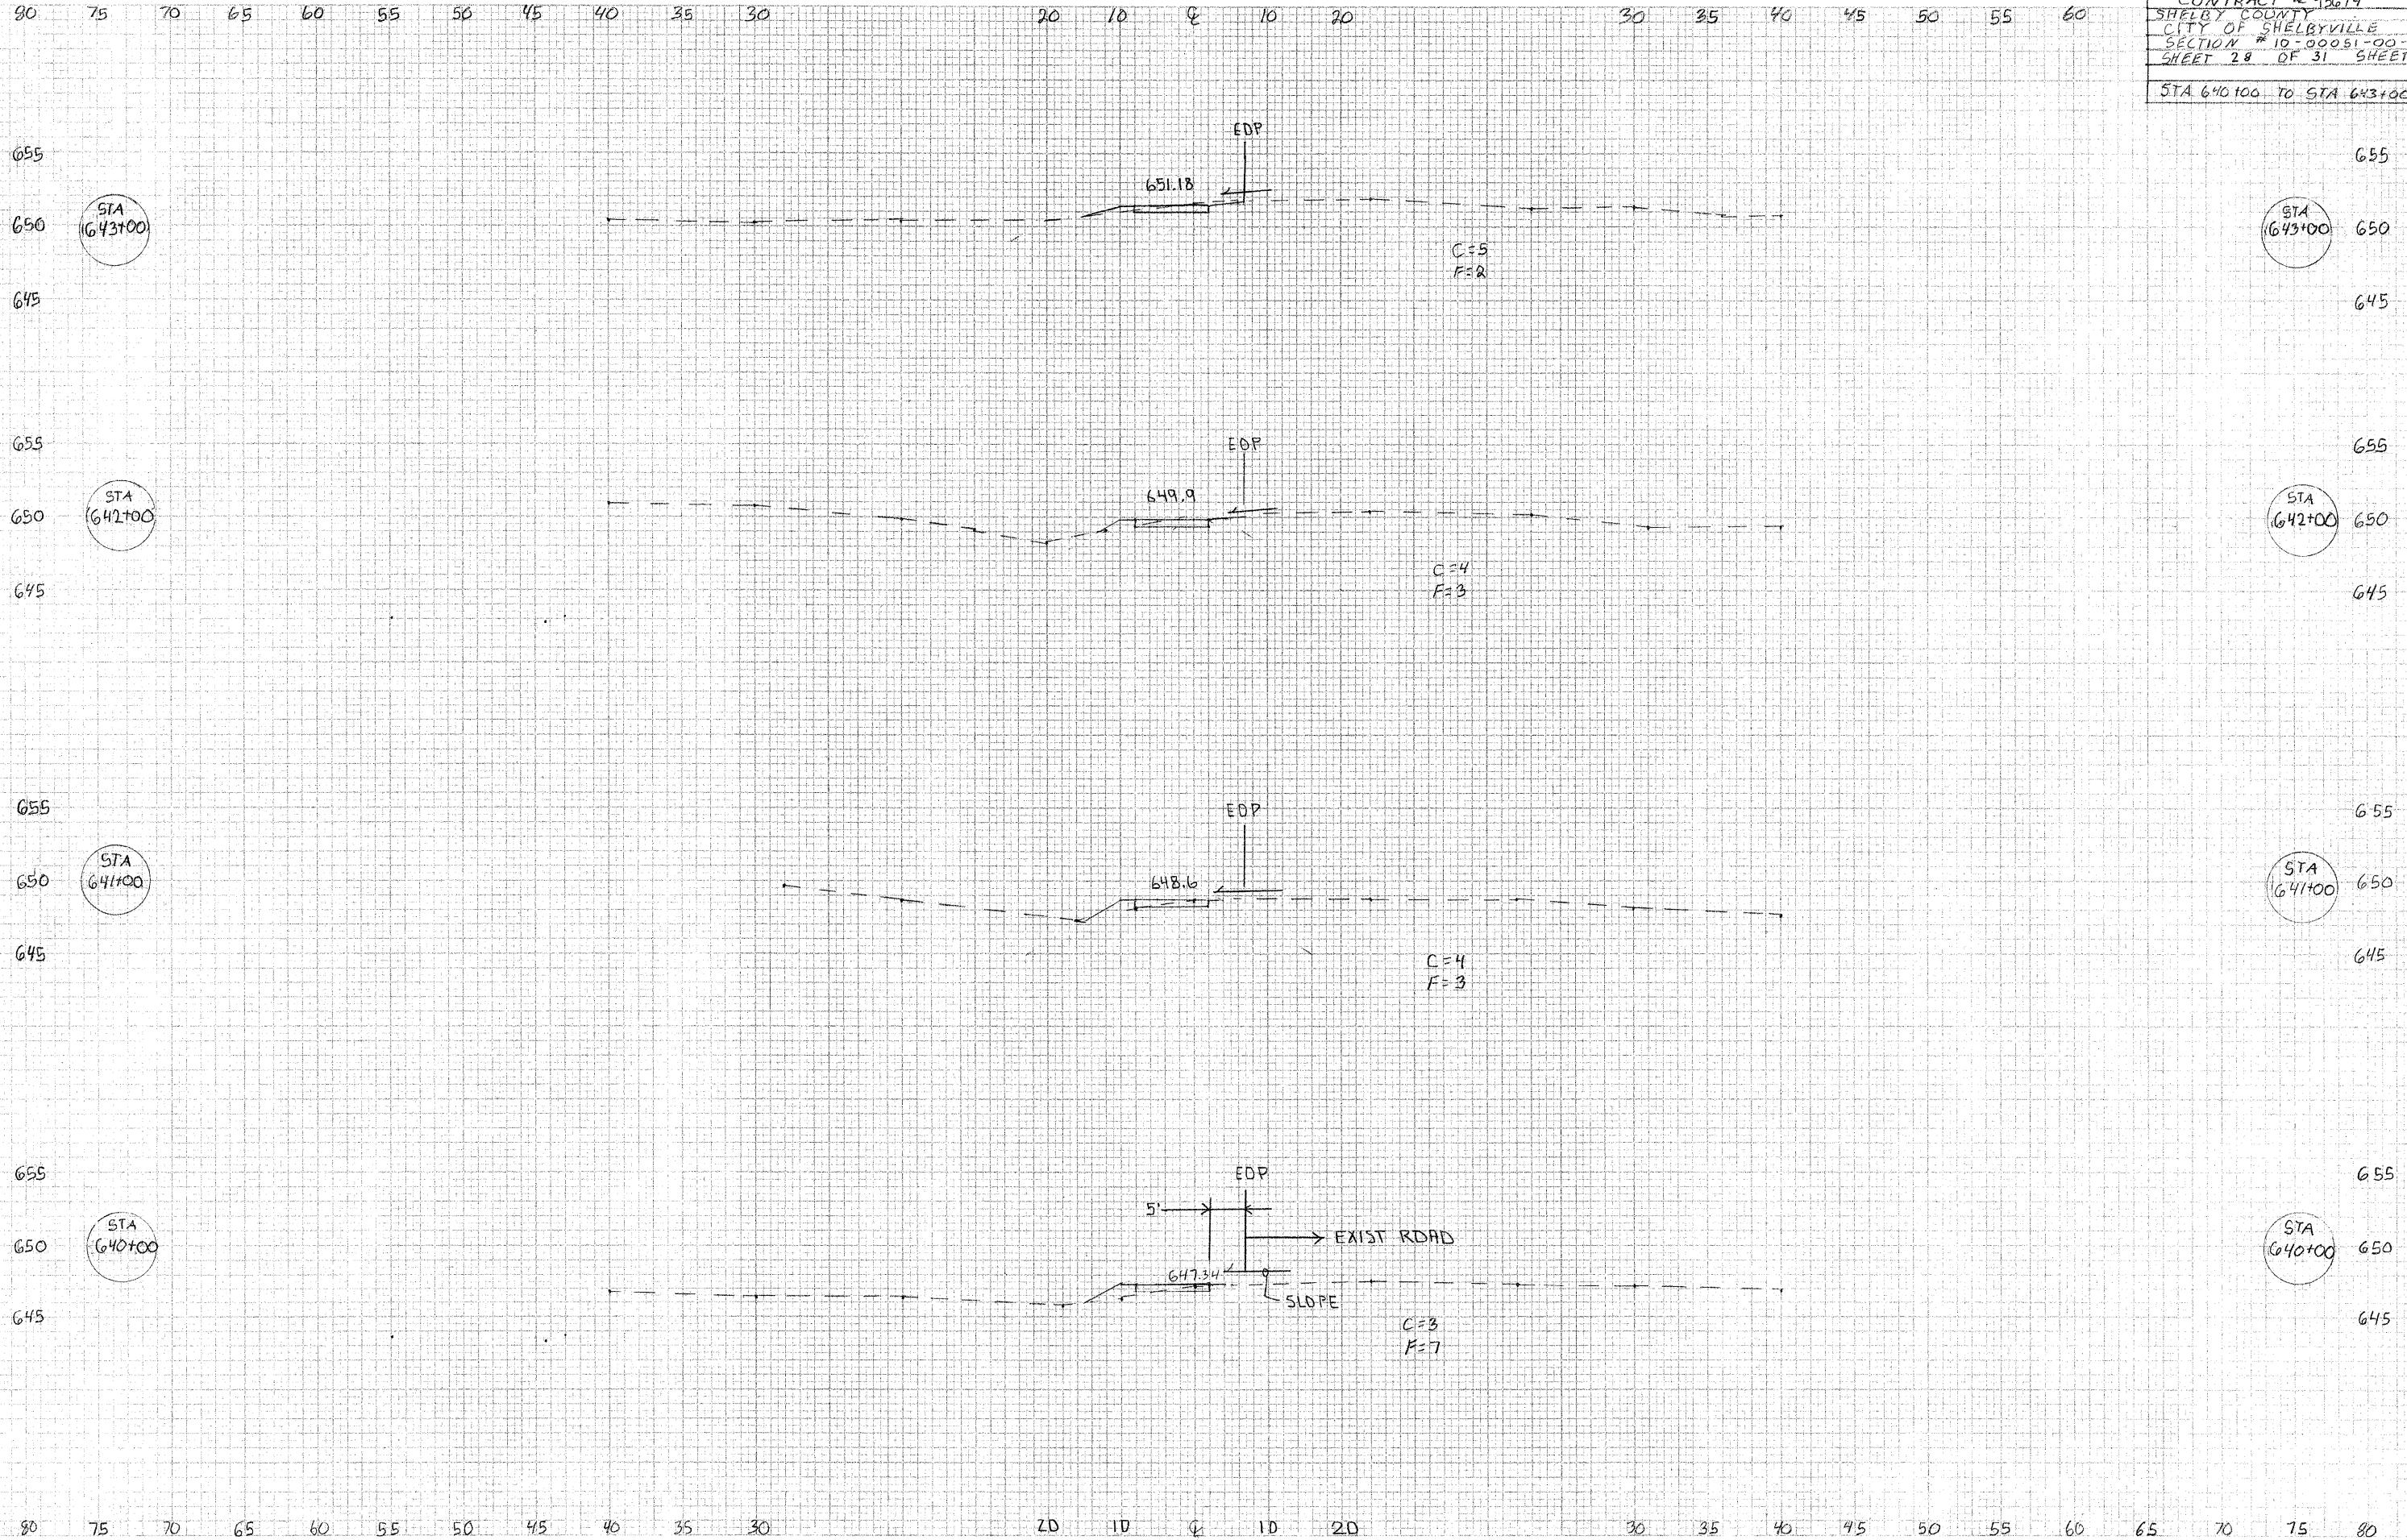

DATE: \_\_\_\_\_  
 DRAWN BY: \_\_\_\_\_  
 CHECKED BY: \_\_\_\_\_  
 IN CHARGE: \_\_\_\_\_

DATE: \_\_\_\_\_  
 DRAWN BY: \_\_\_\_\_  
 CHECKED BY: \_\_\_\_\_  
 IN CHARGE: \_\_\_\_\_