
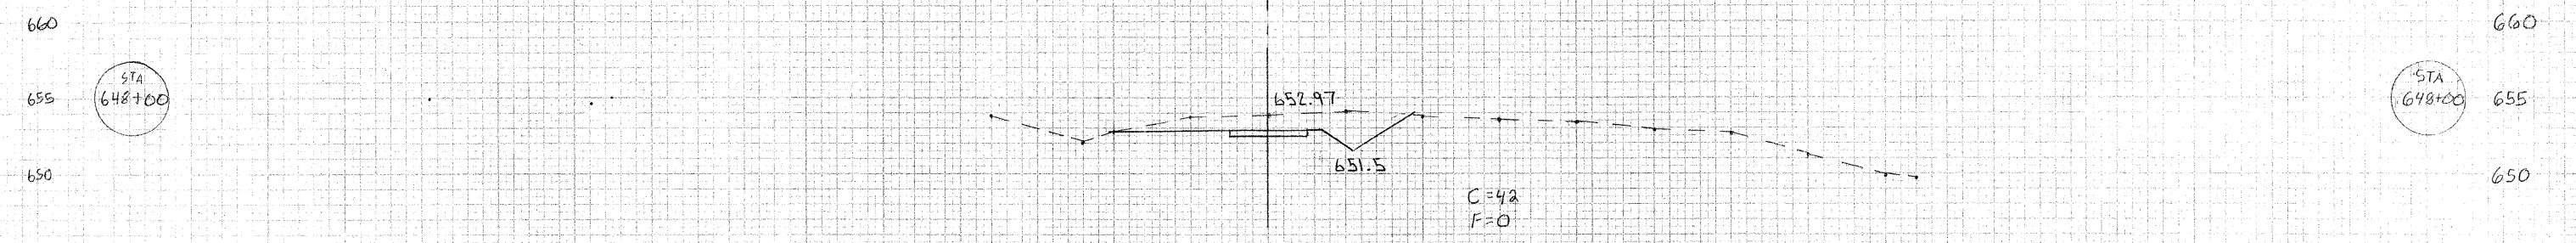
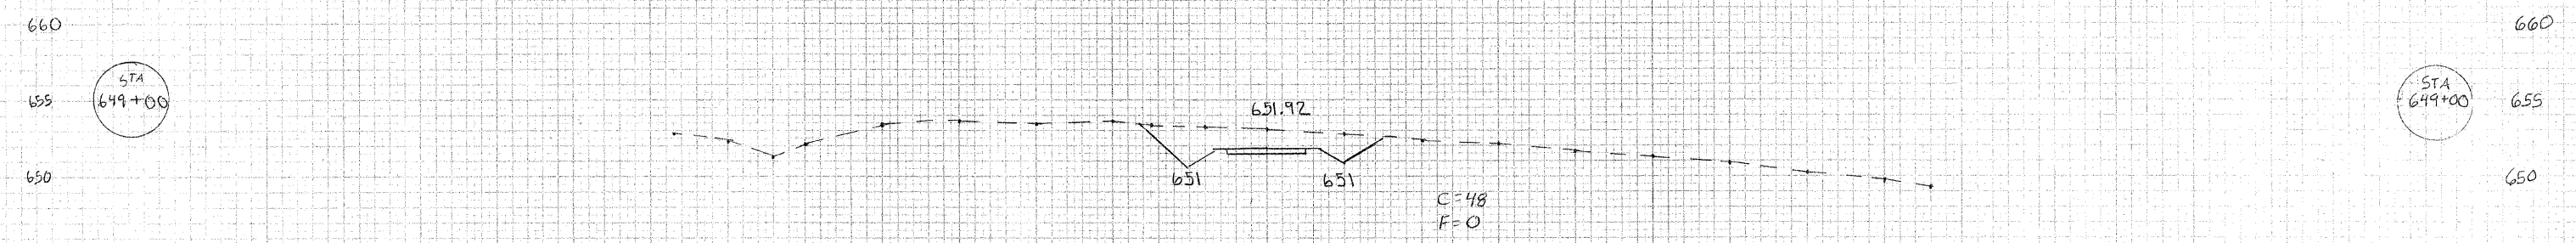


CONTRACT # 95674
 SHELBY COUNTY
 CITY OF SHELBYVILLE
 SECTION # 10-00081-00-BT
 SHEET 30 OF 31 SHEETS
 STA 648+00 TO STA 651+00

160 150 140 130 120 110 100 90 80 70 60 50 40 30 20 10 0 10 20 30 40 50 60 70 80 90 100 110 120

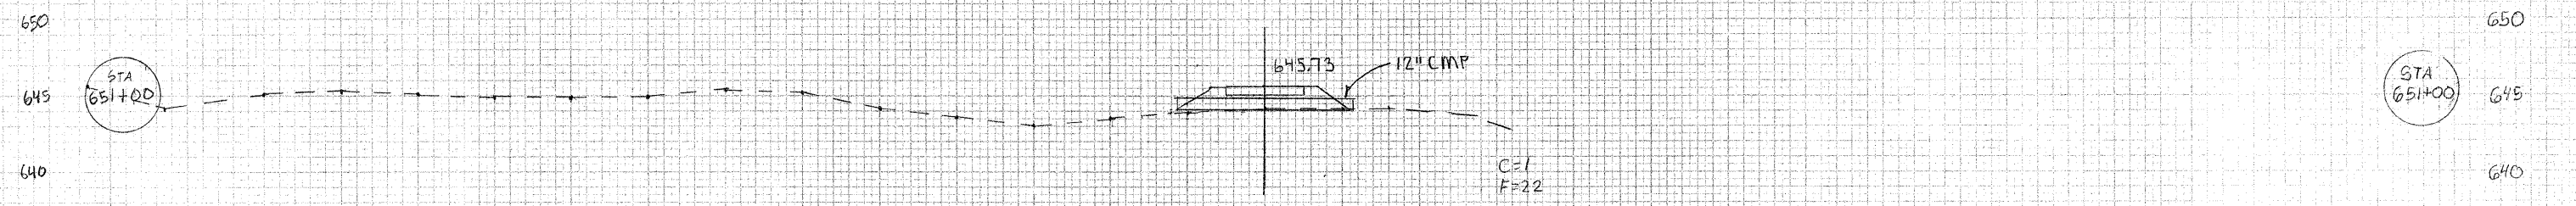

160 150 140 130 120 110 100 90 80 70 60 50 40 30 20 10 0 10 20 30 40 50 60 70 80 90 100