

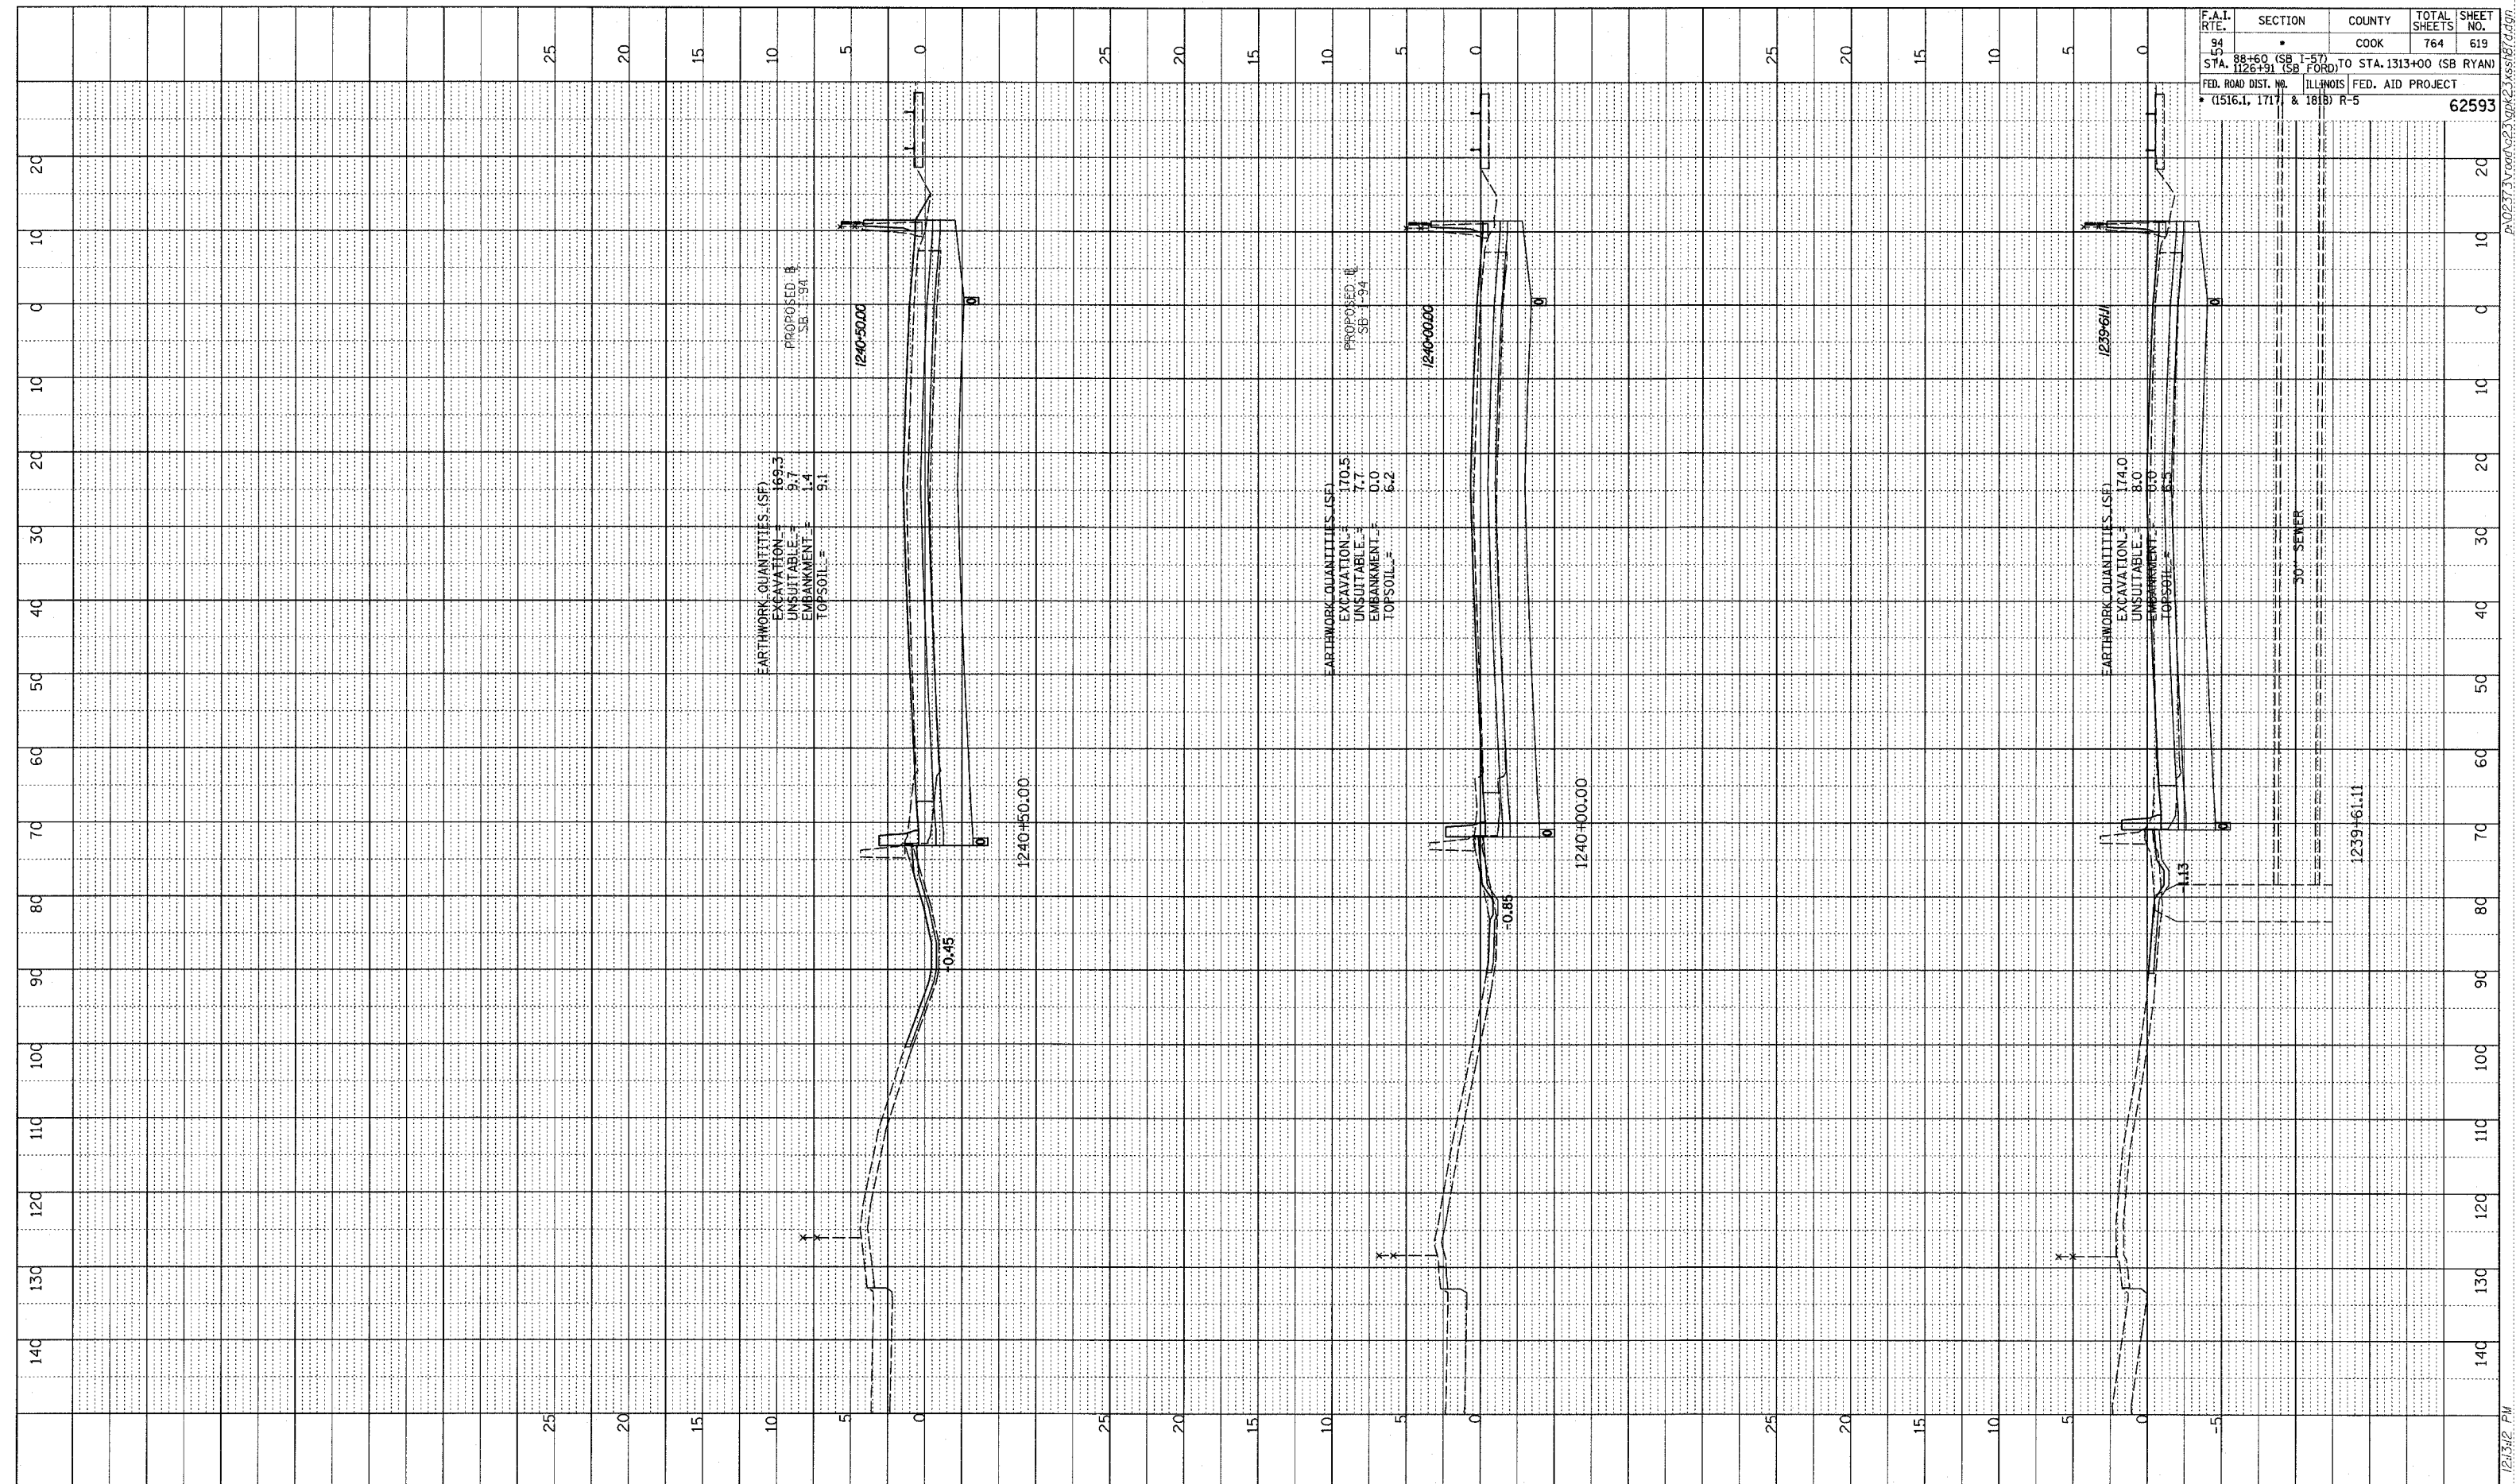


PROFILE  
 DATE \_\_\_\_\_  
 DRAWN BY \_\_\_\_\_  
 CHECKED BY \_\_\_\_\_  
 DATE \_\_\_\_\_  
 NO. \_\_\_\_\_  
 STRUCTURE NOTATION: CHFD

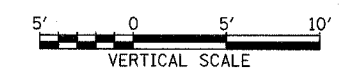

F.A.I. RTE.	SECTION	COUNTY	TOTAL SHEETS	SHEET NO.
94	SB (1-57) TO STA. 1313+00 (SB RYAN)	COOK	764	619
				62593

TYLIN INTERNATIONAL

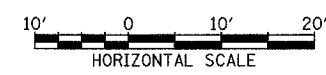

I-94 SOUTHBOUND (DAN RYAN EXPWY)  
 STA. 1239+61.11 TO STA. 1240+50

02/27/2006 12:34:22 PM  
 P:\02\3\Road\023\023\2\axis\81.dgn