

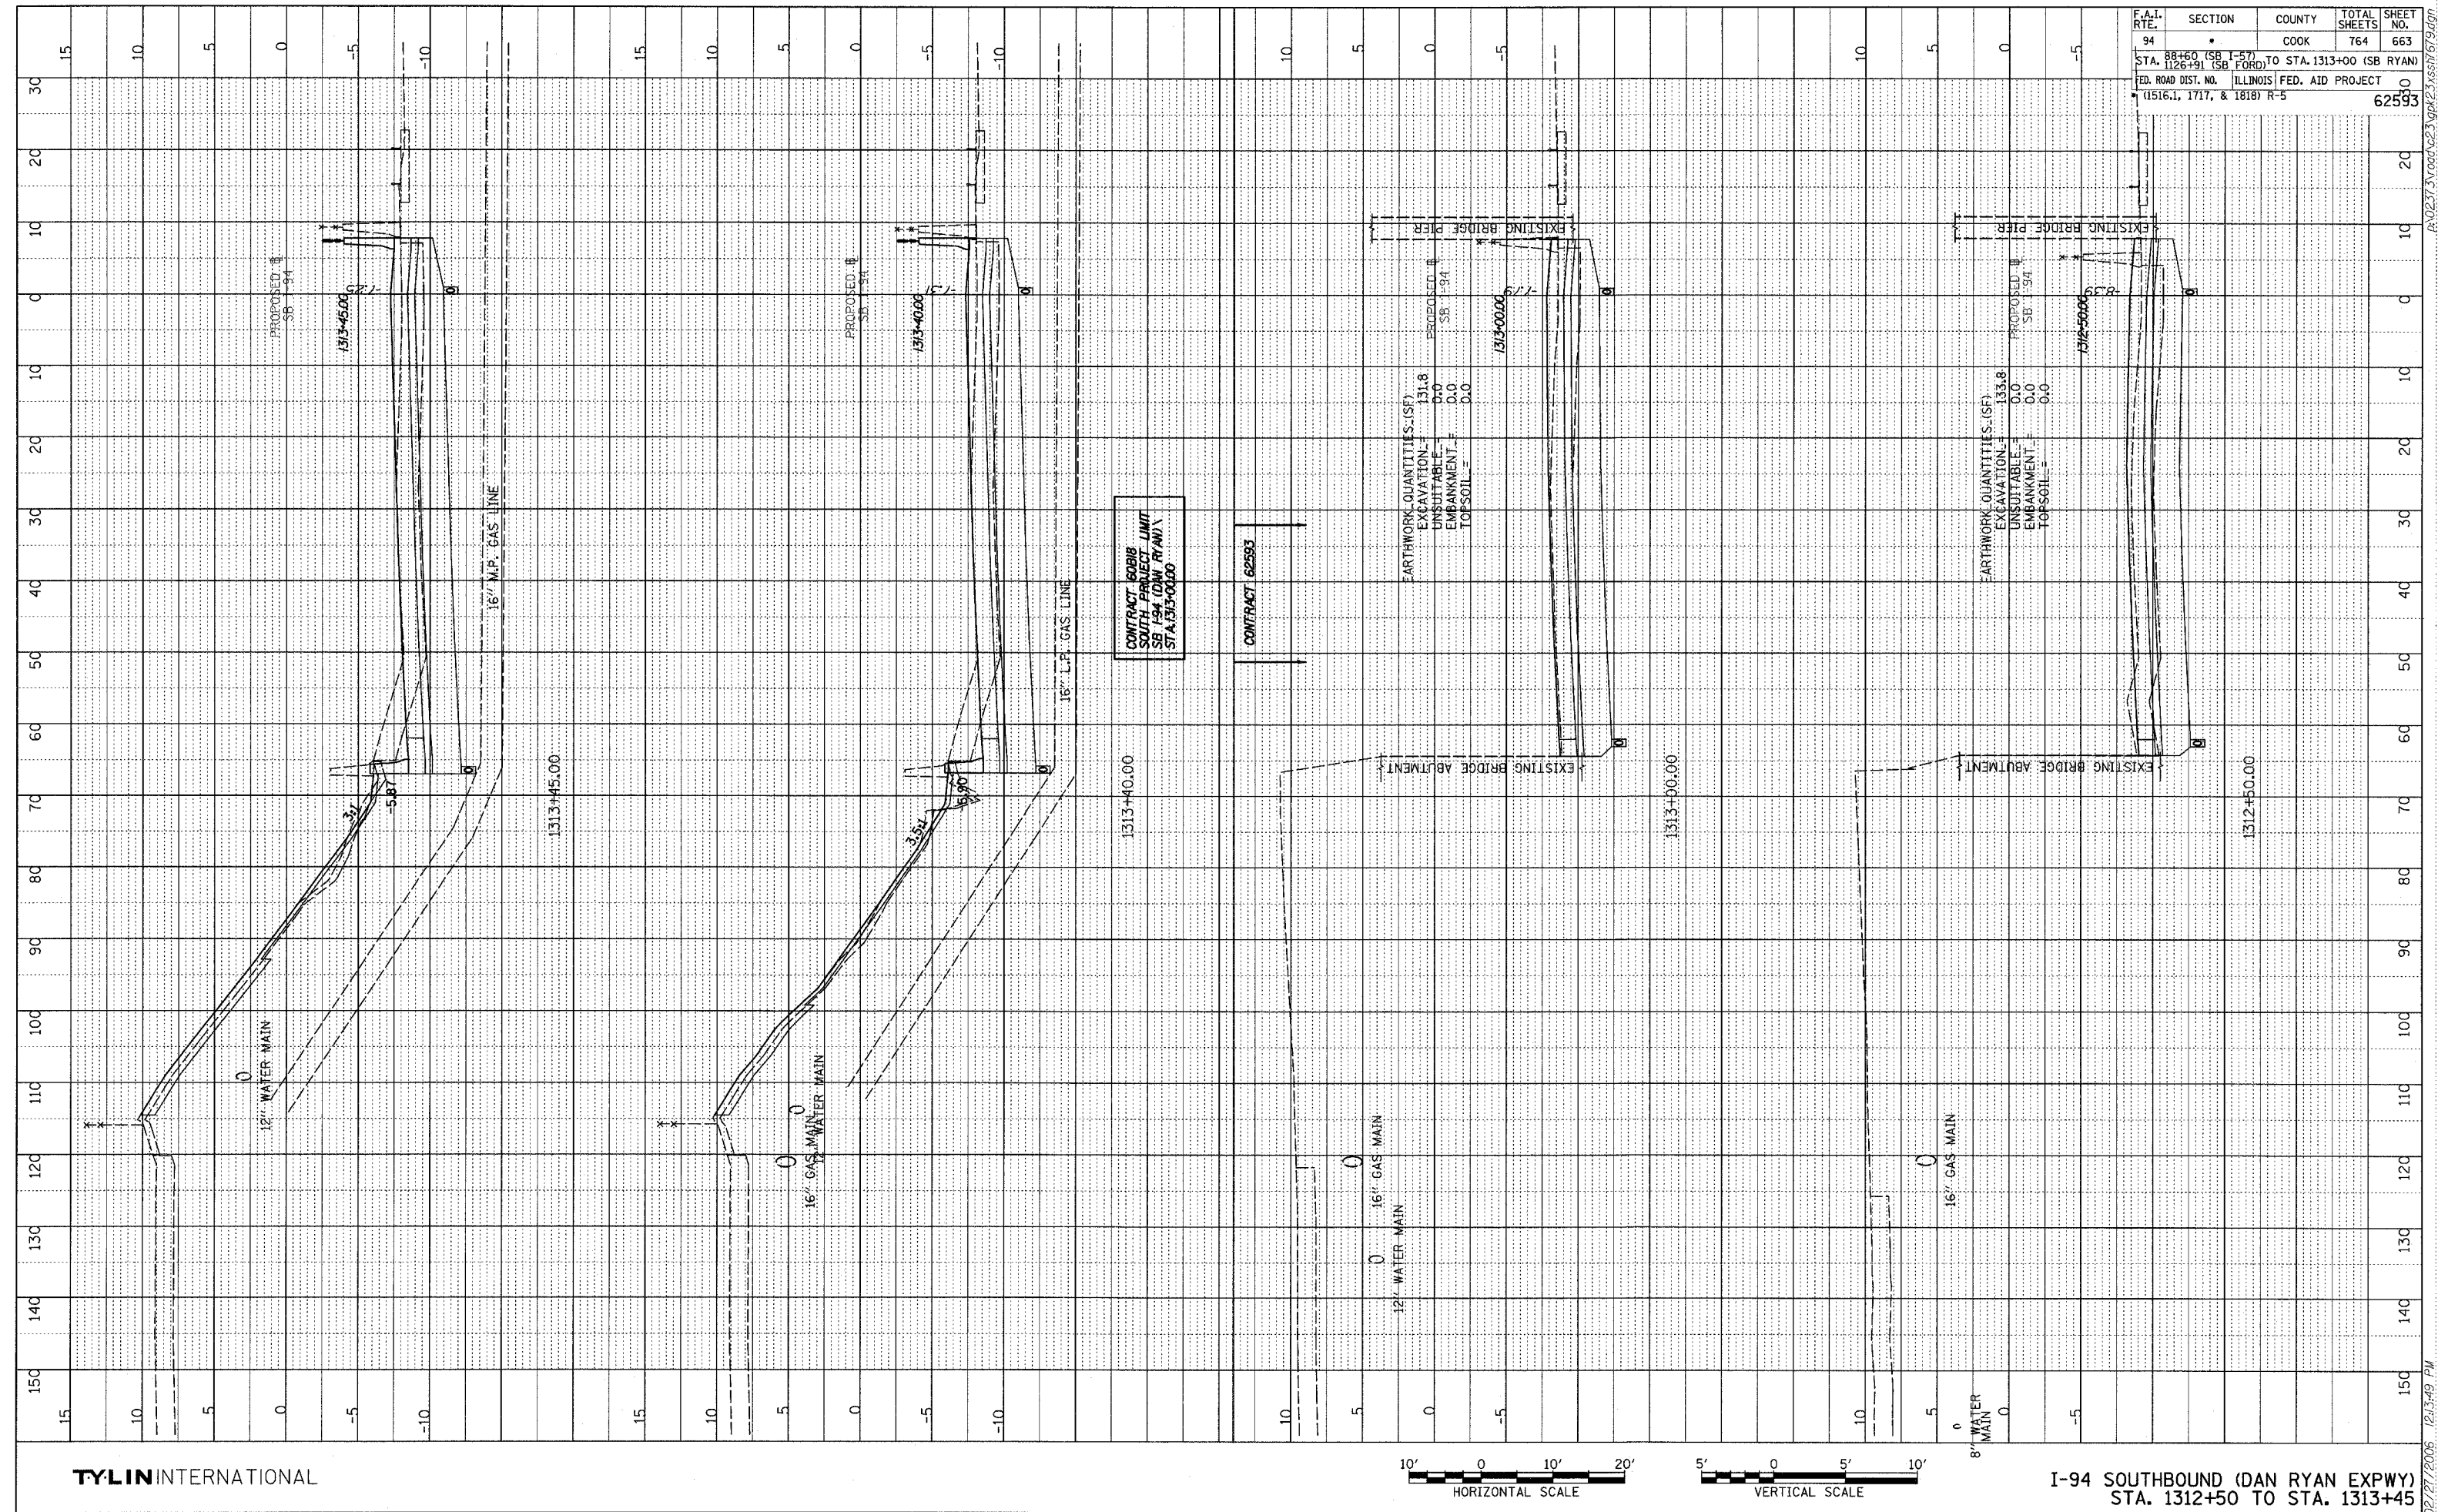


DATE	BT
PROFILER	SUPERVISED
NOTE BOOK	PLOTTED/REVISIONS
NO.	DATE
	STRUCTURE NOTATIONS
	ORIO

F.A.I. RTE.	SECTION	COUNTY	TOTAL SHEETS	SHEET NO.
94	*	COOK	764	663
STA. 88+60 (SB I-57) TO STA. 1313+00 (SB RYAN)				
FED. ROAD DIST. NO. ILLINOIS FED. AID PROJECT				
* (1516.1, 1717, & 1818) R-5				
				62593

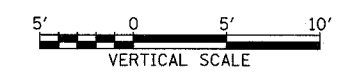

TYLIN INTERNATIONAL

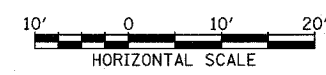

I-94 SOUTHBOUND (DAN RYAN EXPWY)
STA. 1312+50 TO STA. 1313+45

02/27/2006 12:34:49 PM R:\0227\3\000\62593\pk23\ss\h1679.dgn