


PLOT DATE = Fri Dec 30 09:35:15 2005  
 PLOT NAME = C:\2005\642\642.dwg  
 PLOT SCALE = 10.0000 / IN.  
 USER NAME = regnier1

ORIGINAL SURVEYED PLOTTED  
 SURVEY SURVEY PLOTTED  
 NO. NO. NO. NO.  
 AREAS CHECKED AREAS CHECKED

BY DATE  
 SURVEYED PLOTTED  
 SURVEY SURVEY PLOTTED  
 NO. NO. NO. NO.  
 AREAS CHECKED AREAS CHECKED

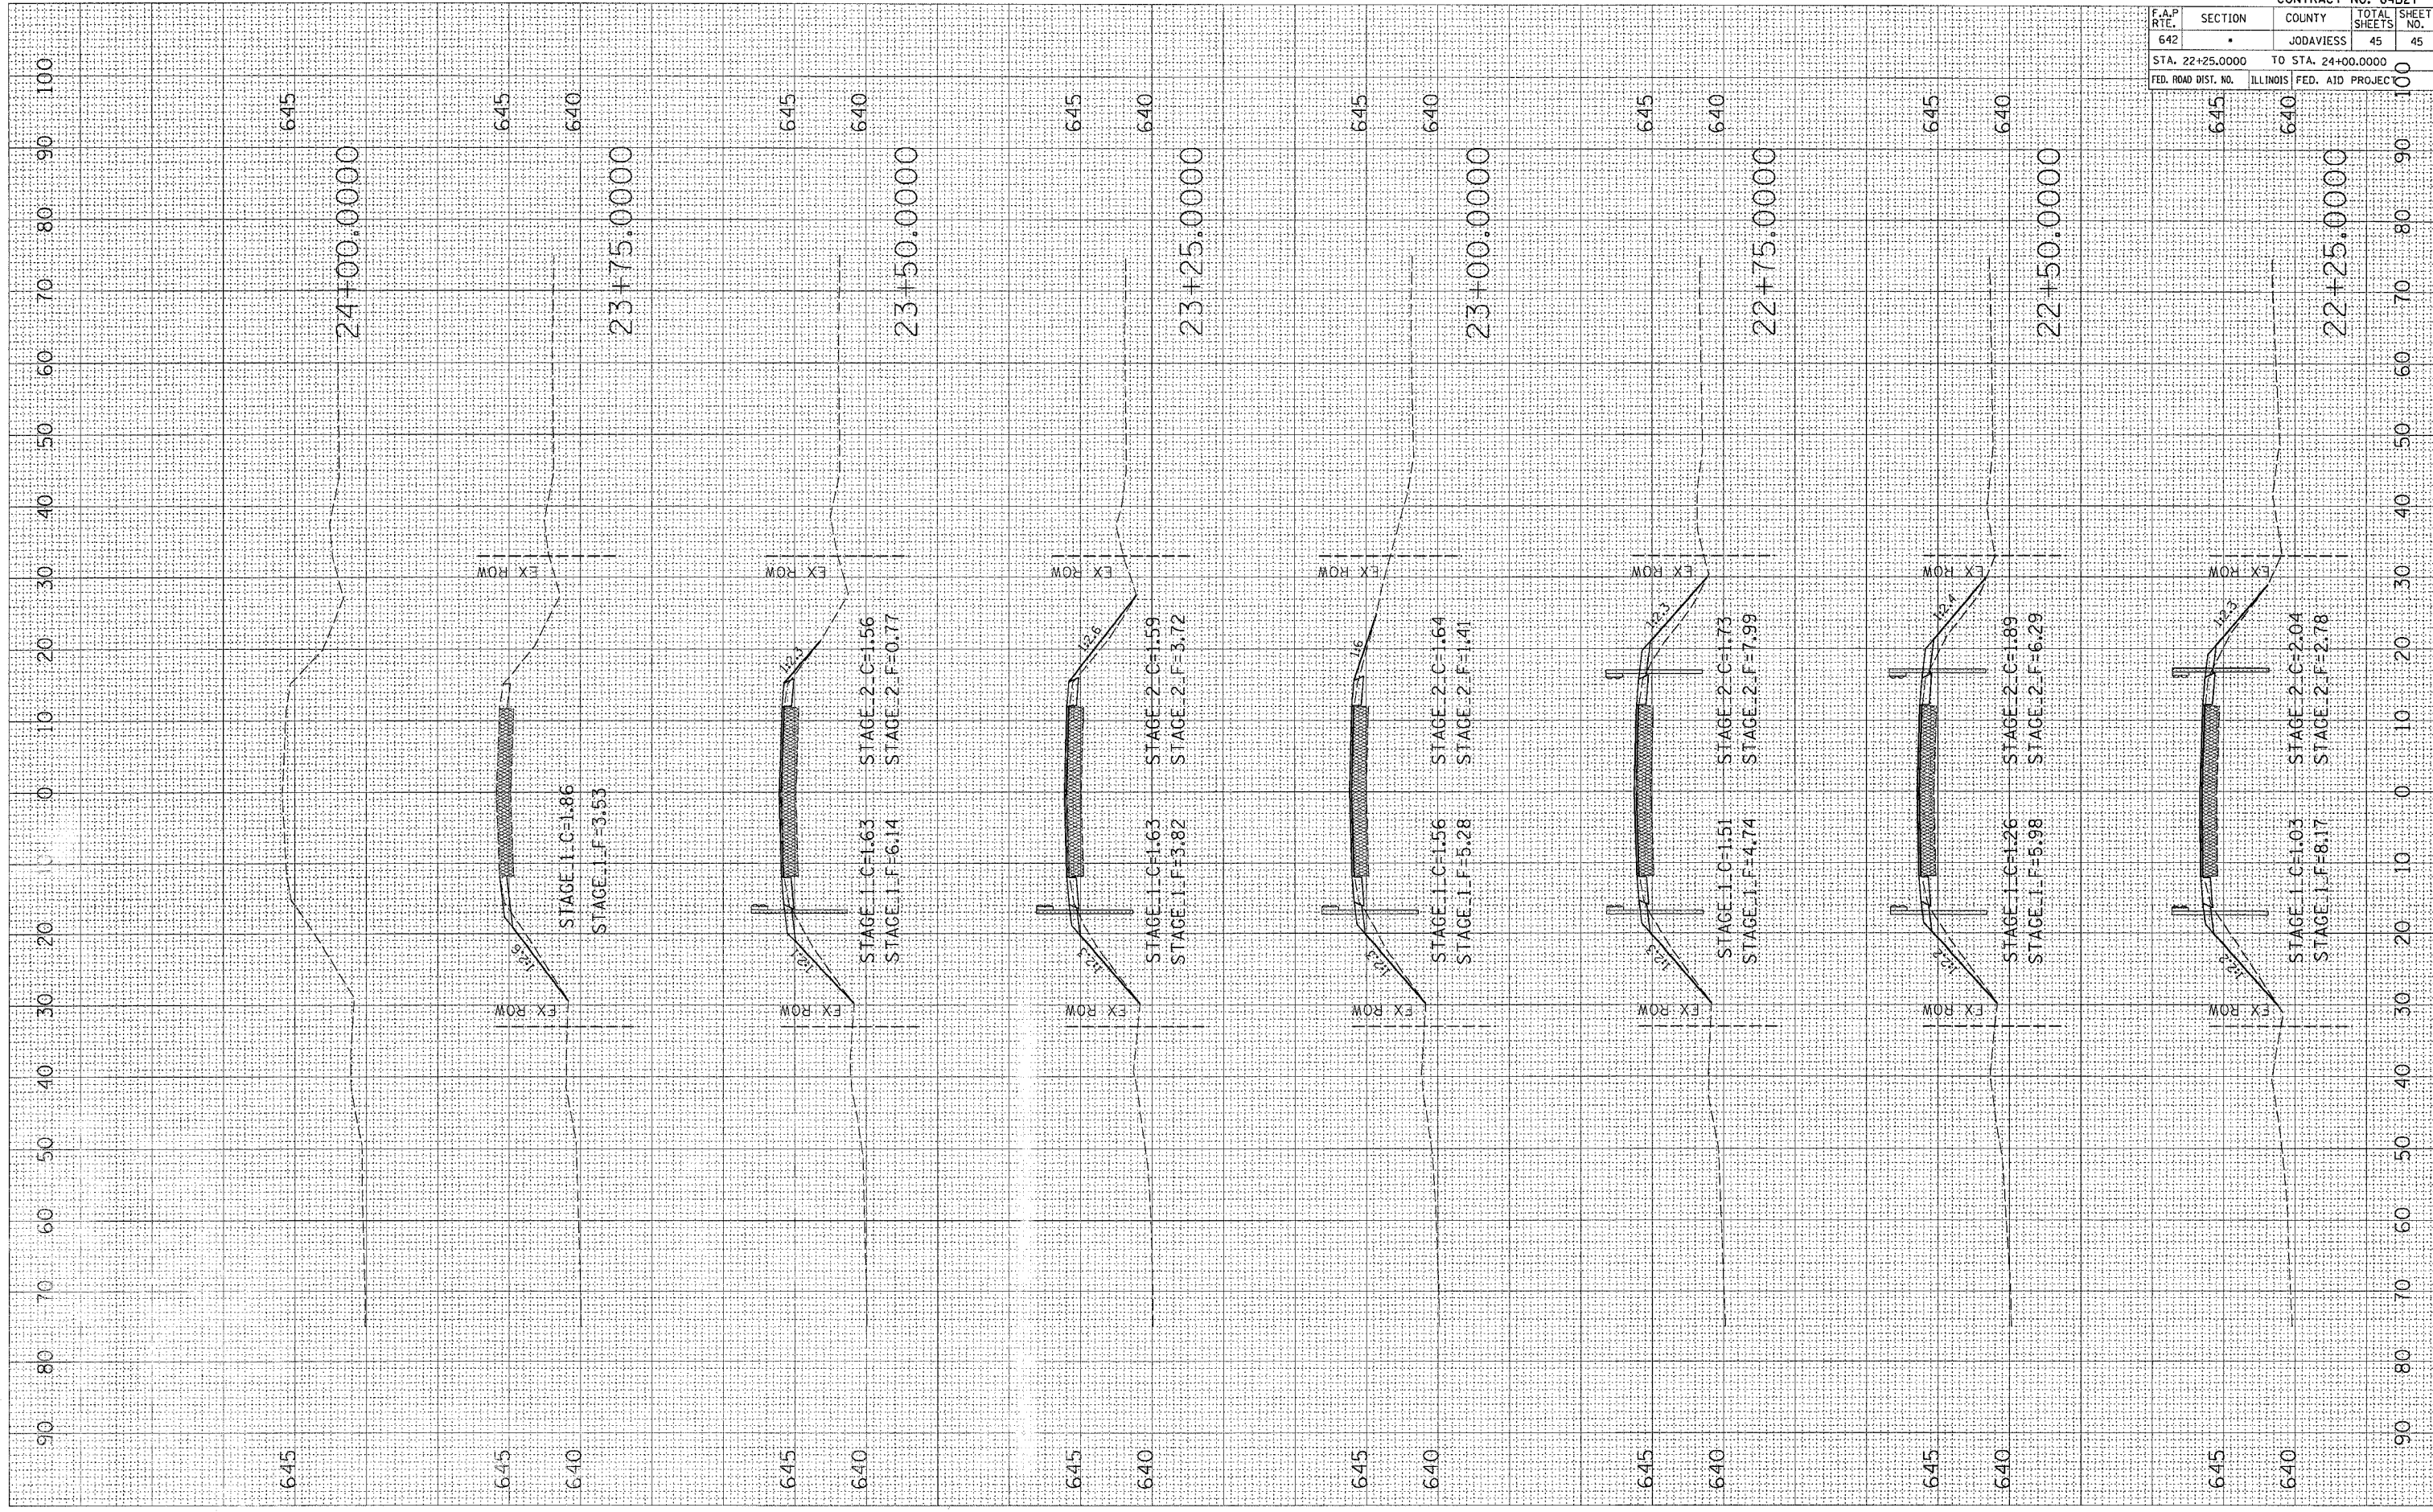

F.A.P. RTE.		SECTION	COUNTY	TOTAL SHEETS	SHEET NO.
642		*	JODAVIESS	45	45
STA. 22+25.0000		TO STA. 24+00.0000			
FED. ROAD DIST. NO.		ILLINOIS	FED. AID PROJEC		