


F.A. RTE.	SECTION	COUNTY	TOTAL SHEETS	SHEET NO.
•	••	LASALLE	95	85
STA. 112+50		TO STA. 114+00		
FED. ROAD DIST. NO.		ILLINOIS FED. AID PROJECT		
• FAP ROUTE 653 (ROUTE 18 COUPLE)				
•• SECTION (7)R, RS-2; (8)R, RS-1				

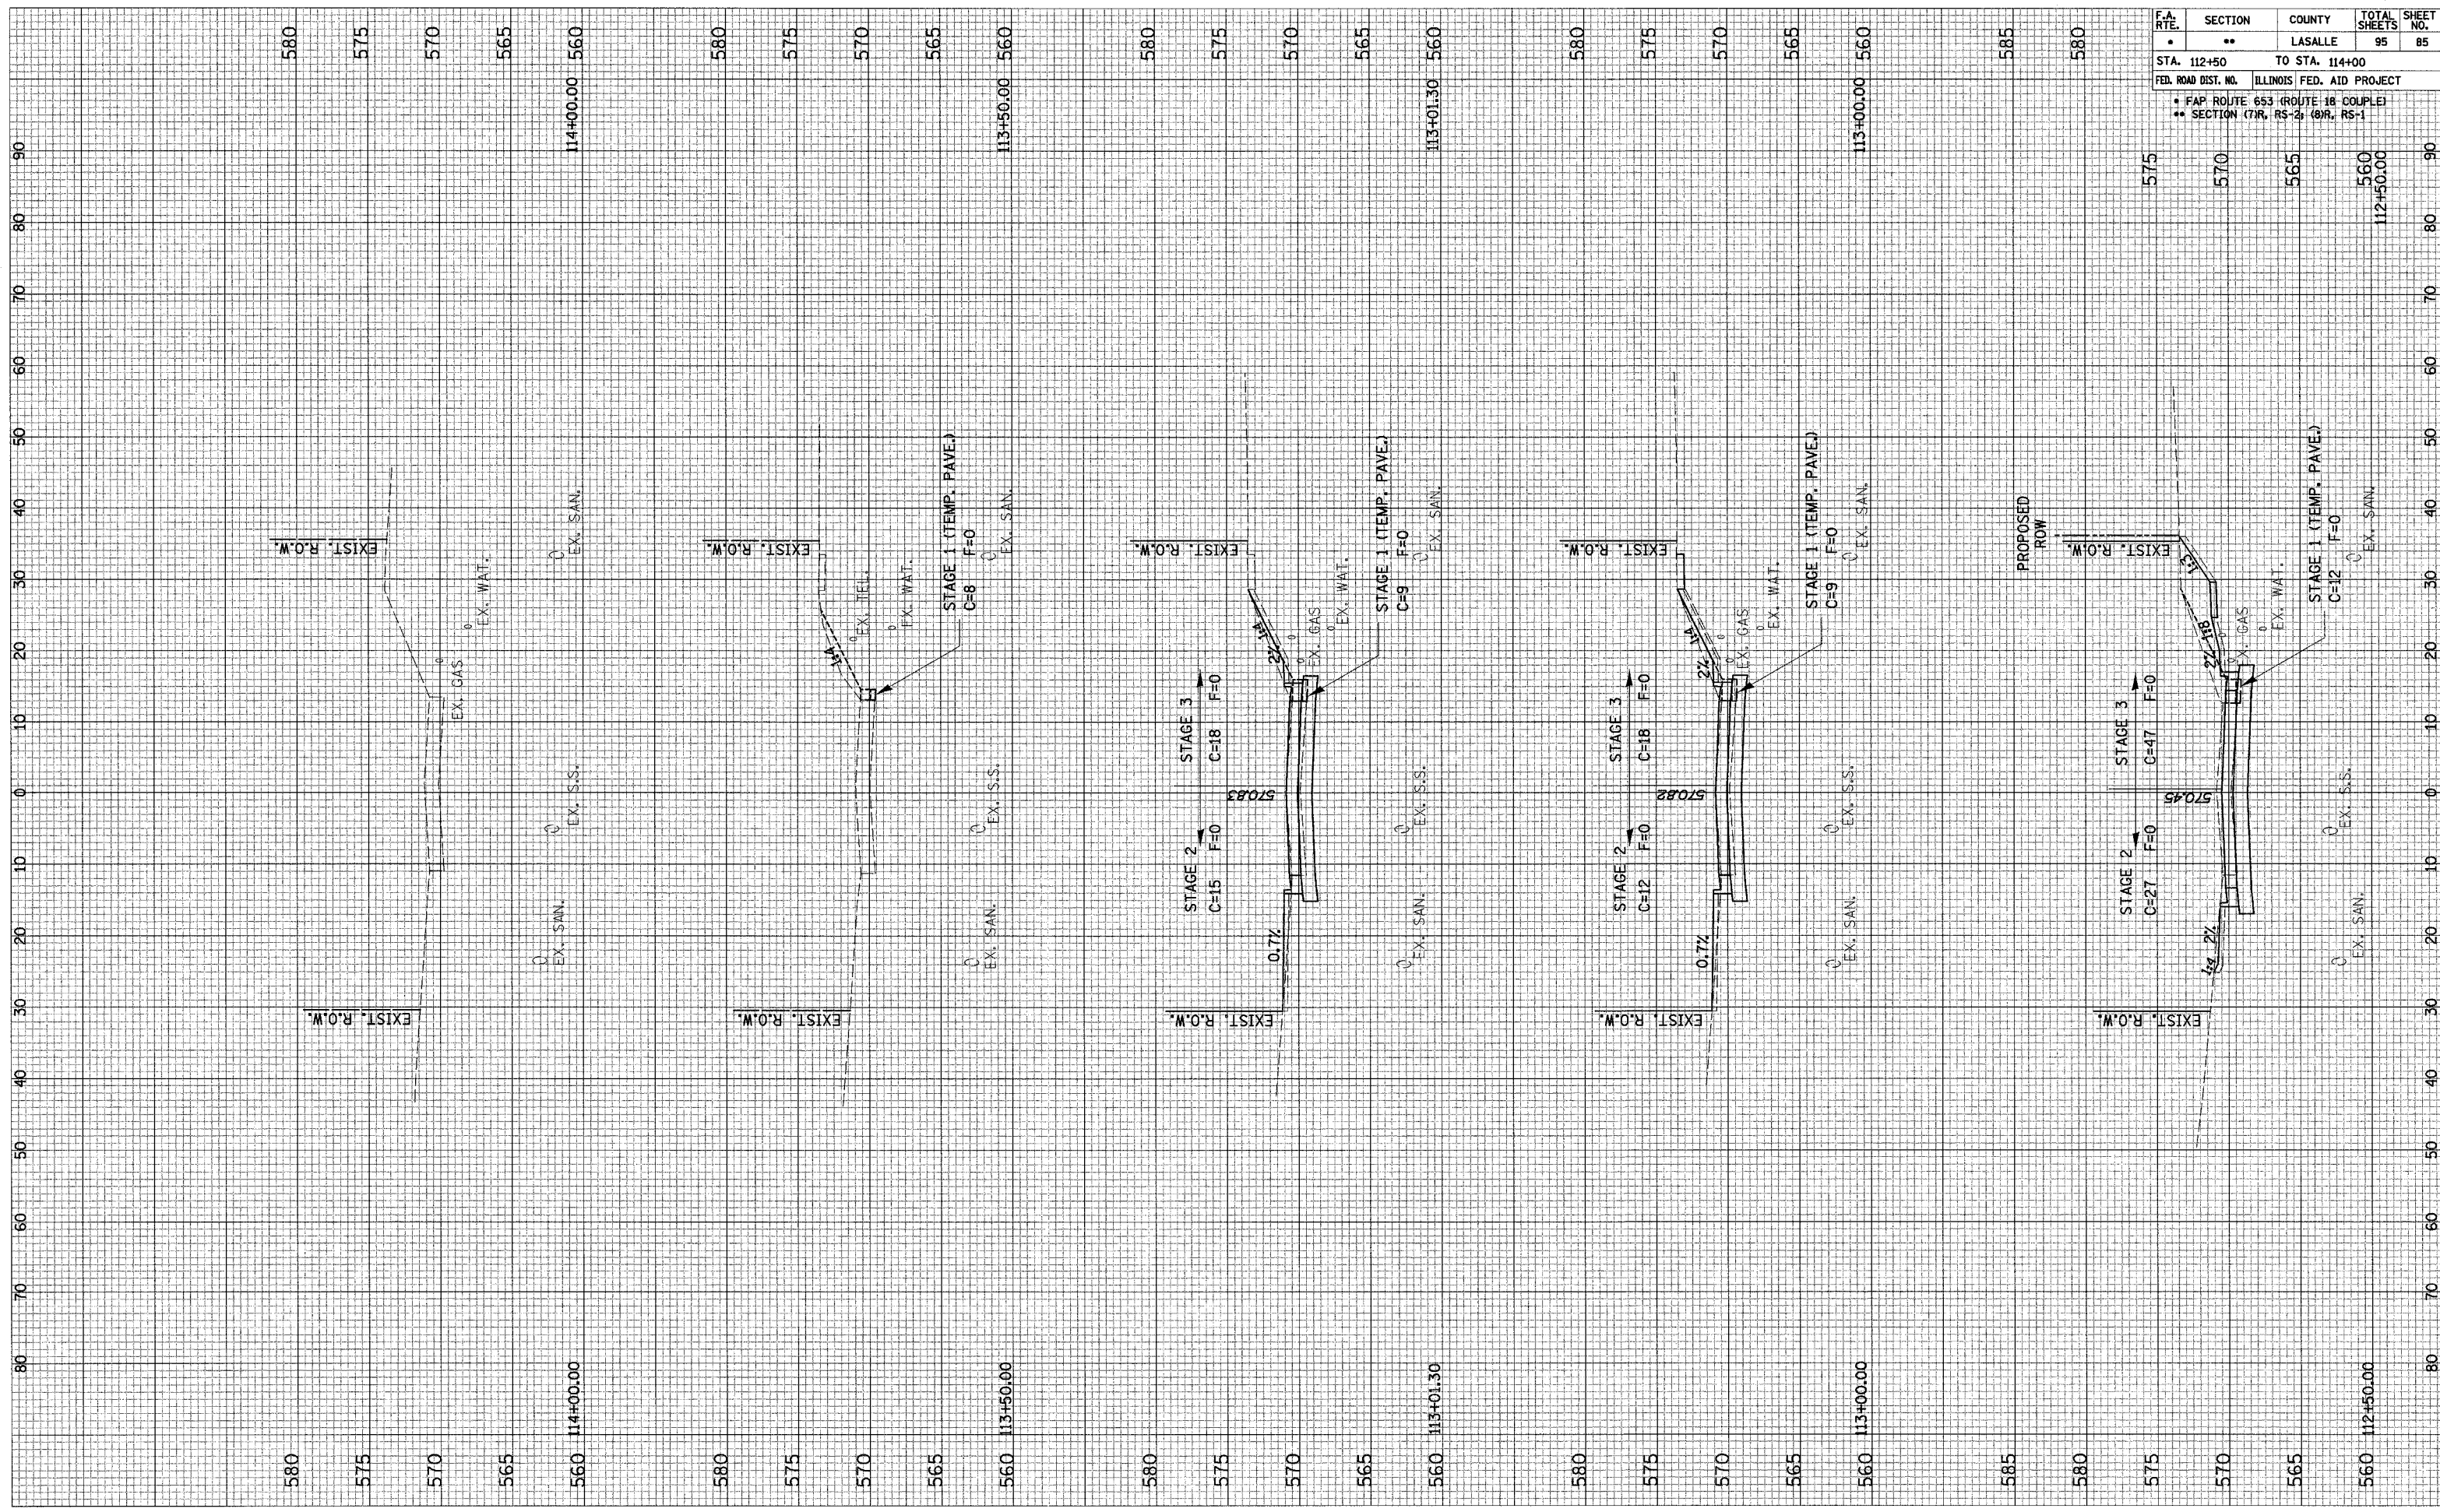

FINAL SURVEY	EXERCISED	BY	DATE
NO.	NO.		

ORIGINAL SURVEY	EXERCISED	BY	DATE
NO.	NO.		