


FINAL SURVEYED PLOTTED SURVEY NOTE BOOK NO. SURVEYED PLOTTED TEMPLATE AREAS CHECKED BY DATE

ORIGINAL SURVEYED PLOTTED SURVEY NOTE BOOK NO. SURVEYED PLOTTED TEMPLATE AREAS CHECKED BY DATE

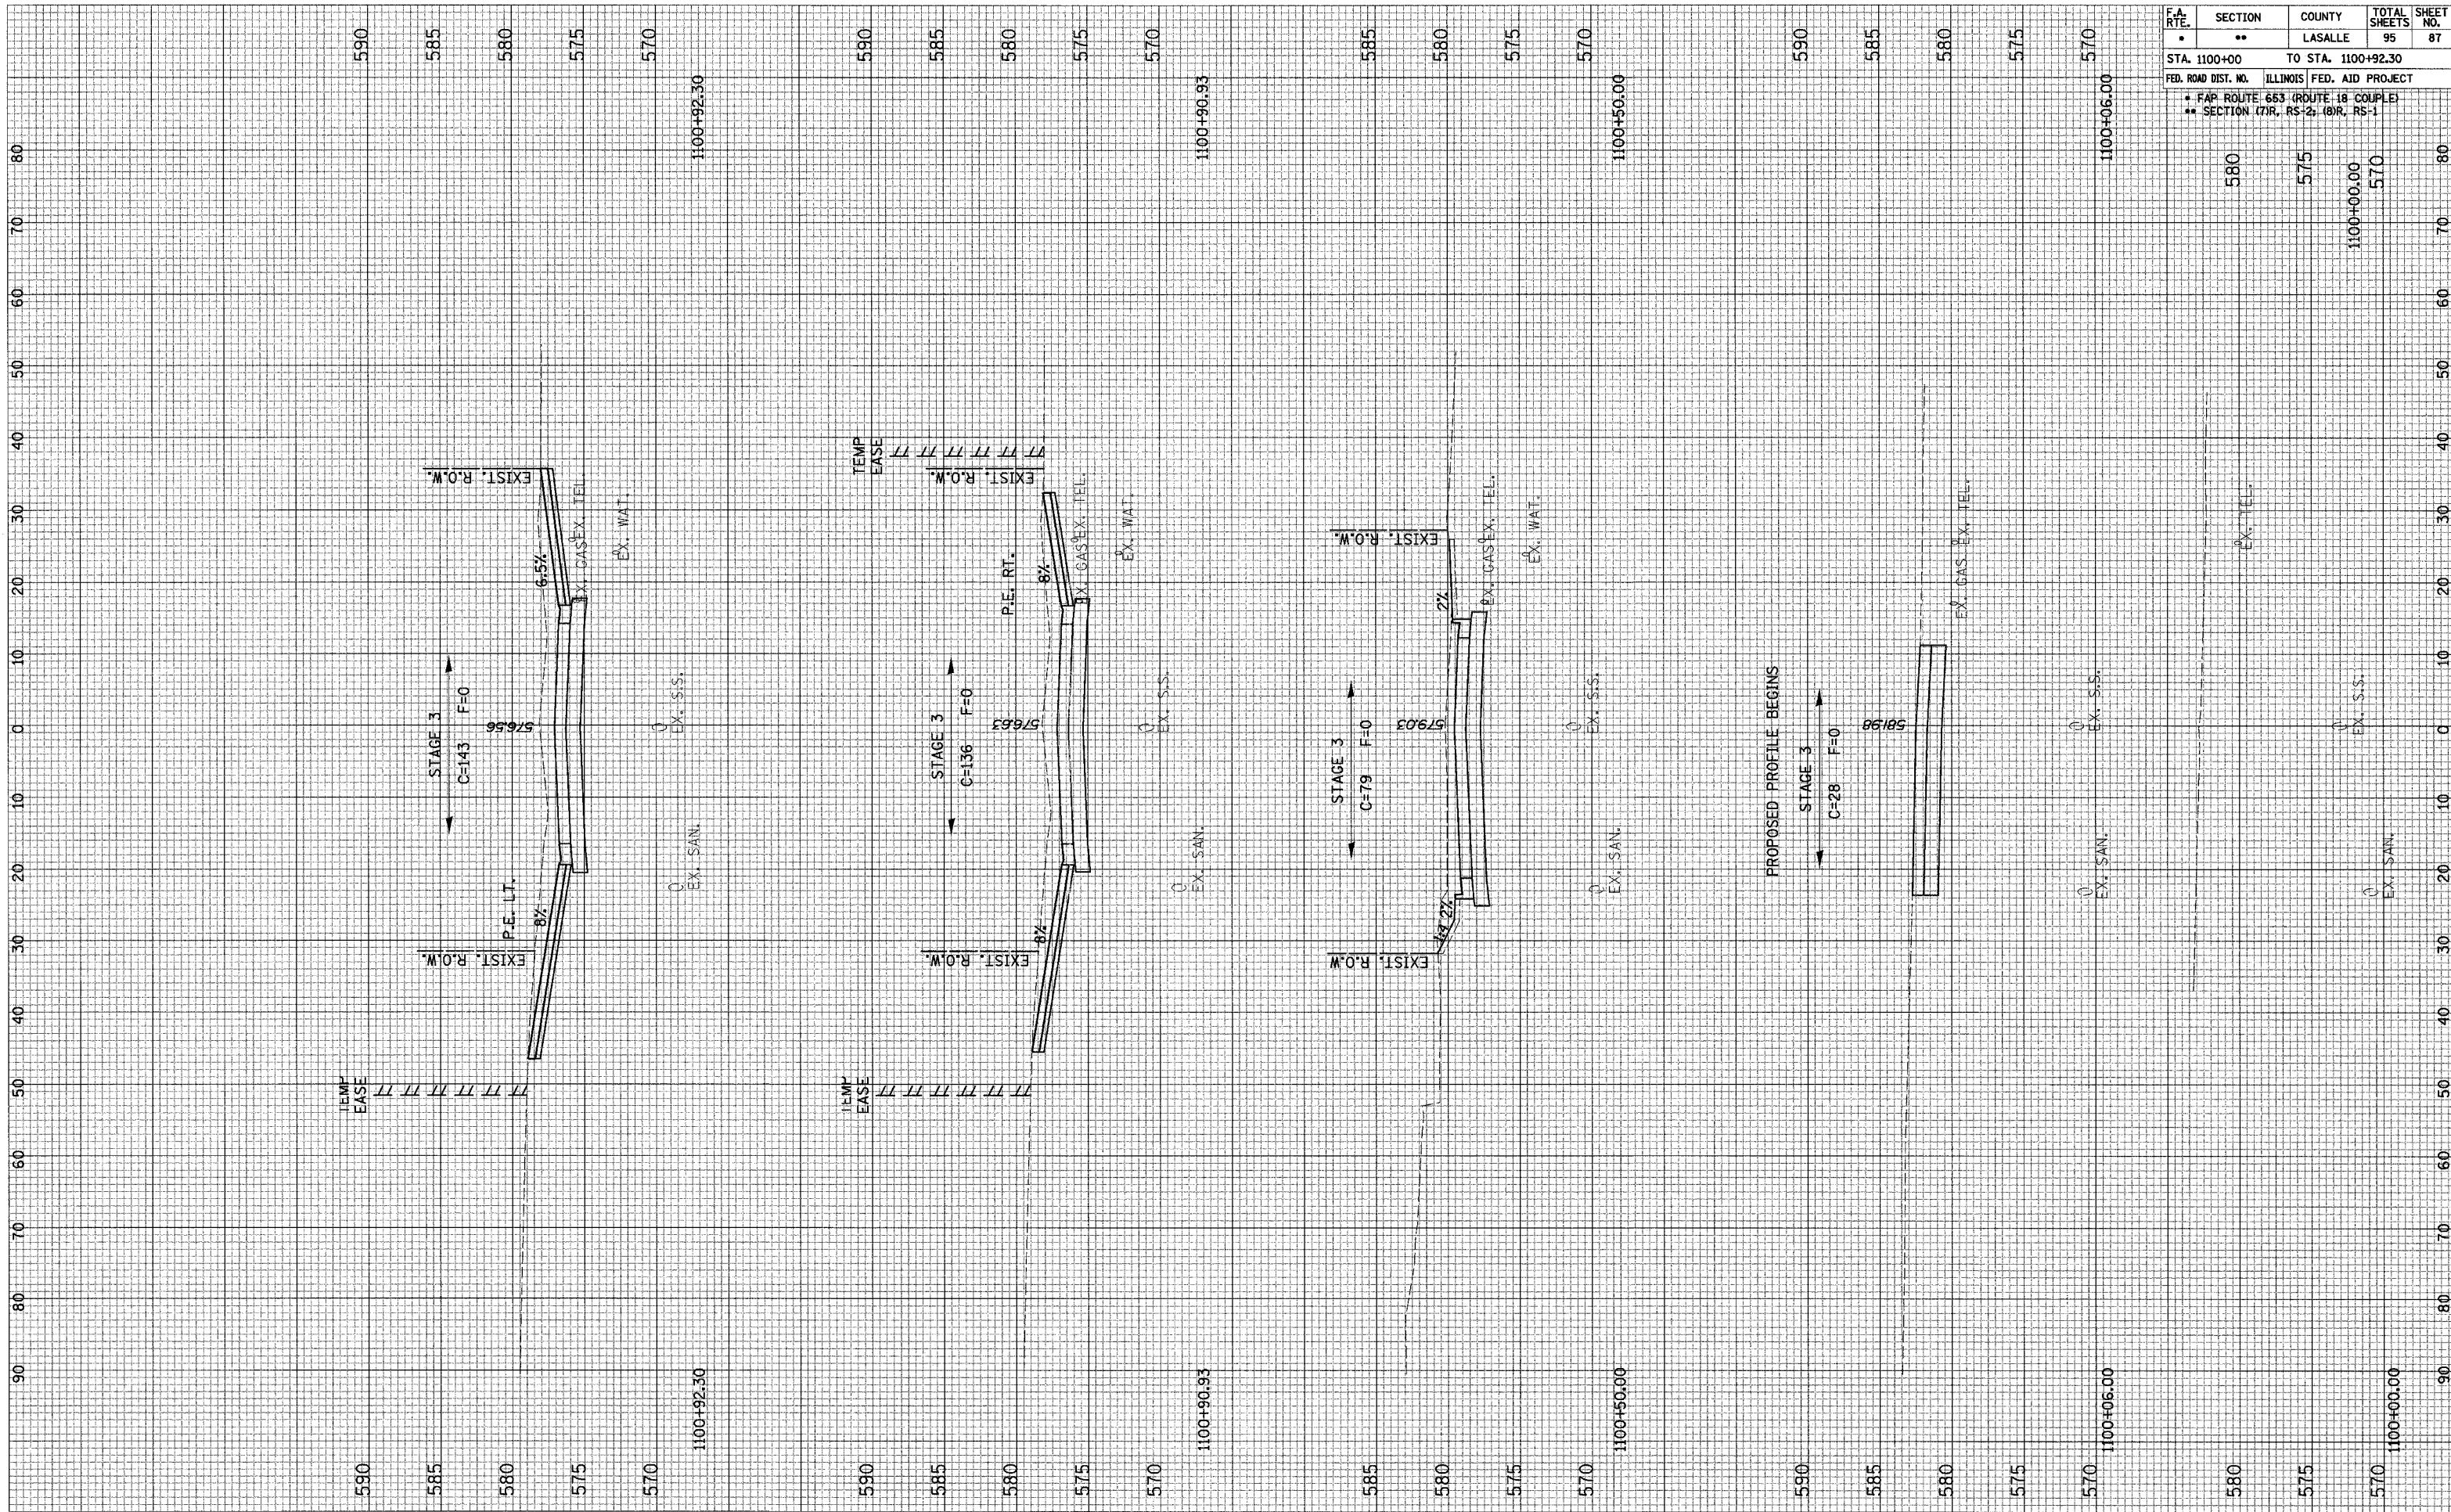

F.A. RTE.	SECTION	COUNTY	TOTAL SHEETS	SHEET NO.
•	••	LASALLE	95	87
STA. 1100+00		TO STA. 1100+92.30		
FED. ROAD DIST. NO.		ILLINOIS FED. AID PROJECT		
•		• FAP ROUTE 653 (ROUTE 18 COUPLE)		
••		•• SECTION 17R, RS-2; 18R, RS-1		

CROSS SECTION SHEETS - WEST BRIDGE CONNECTOR