


ORIGINAL SURVEY	SURVISED	BY	DATE
NOTE BOOK	FLOTTED		
AREAS CHECKED	TEMPLATE		
NO.	AREAS CHECKED		

ORIGINAL SURVEY	SURVISED	BY	DATE
NOTE BOOK	FLOTTED		
AREAS CHECKED	TEMPLATE		
NO.	AREAS CHECKED		

F.A. RTE.	SECTION	COUNTY	TOTAL SHEETS	SHEET NO.
•	••	LASALLE	95	90
STA. 2403+00		TO STA. 2405+00		
FED. ROAD DIST. NO.		ILLINOIS FED. AID PROJECT		
• FAP ROUTE 653 (ROUTE 19 COUPLE)				
•• SECTION (7)R, RS-2; (8)R, RS-1				

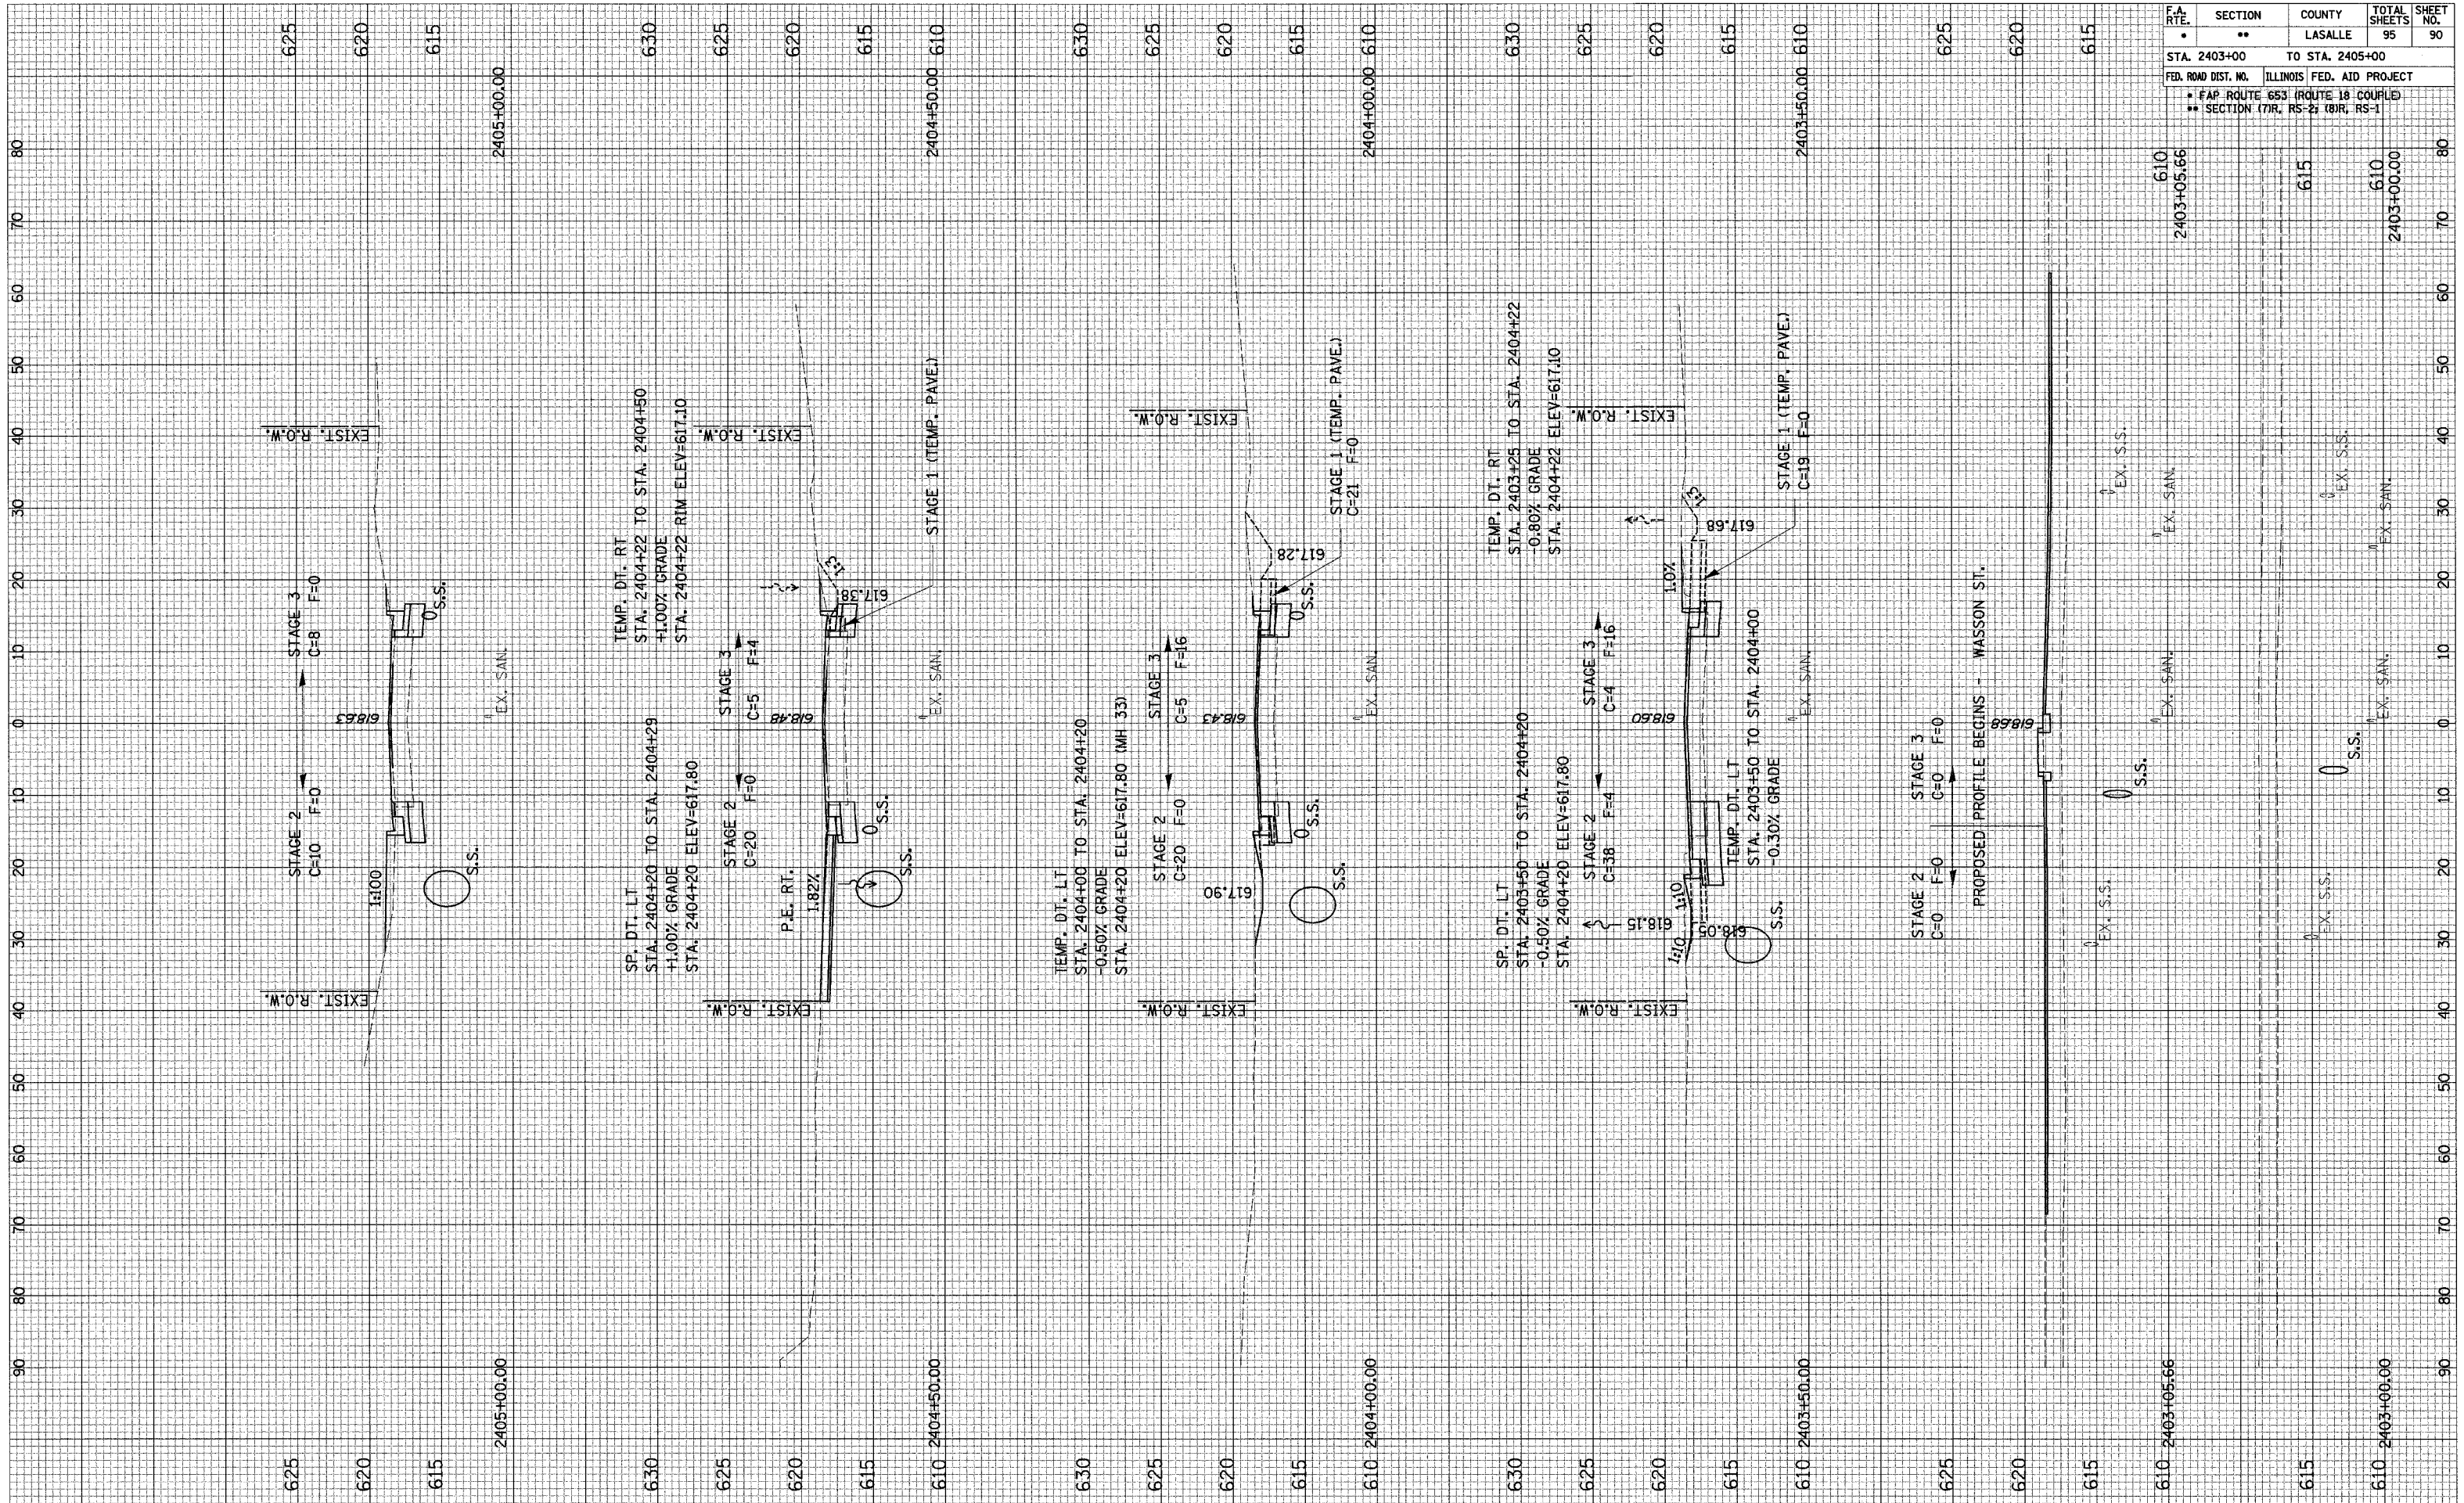

CROSS SECTION SHEETS - WASSON STREET