


F.A. RTE.	SECTION	COUNTY	TOTAL SHEETS	SHEET NO.
121	134RS-4	LOGAN	67	65

STA. 387+00.000 TO STA. 387+50.000  
 FED. ROAD DIST. NO. ILLINOIS FED. AID PROJECT

DATE	
BY	



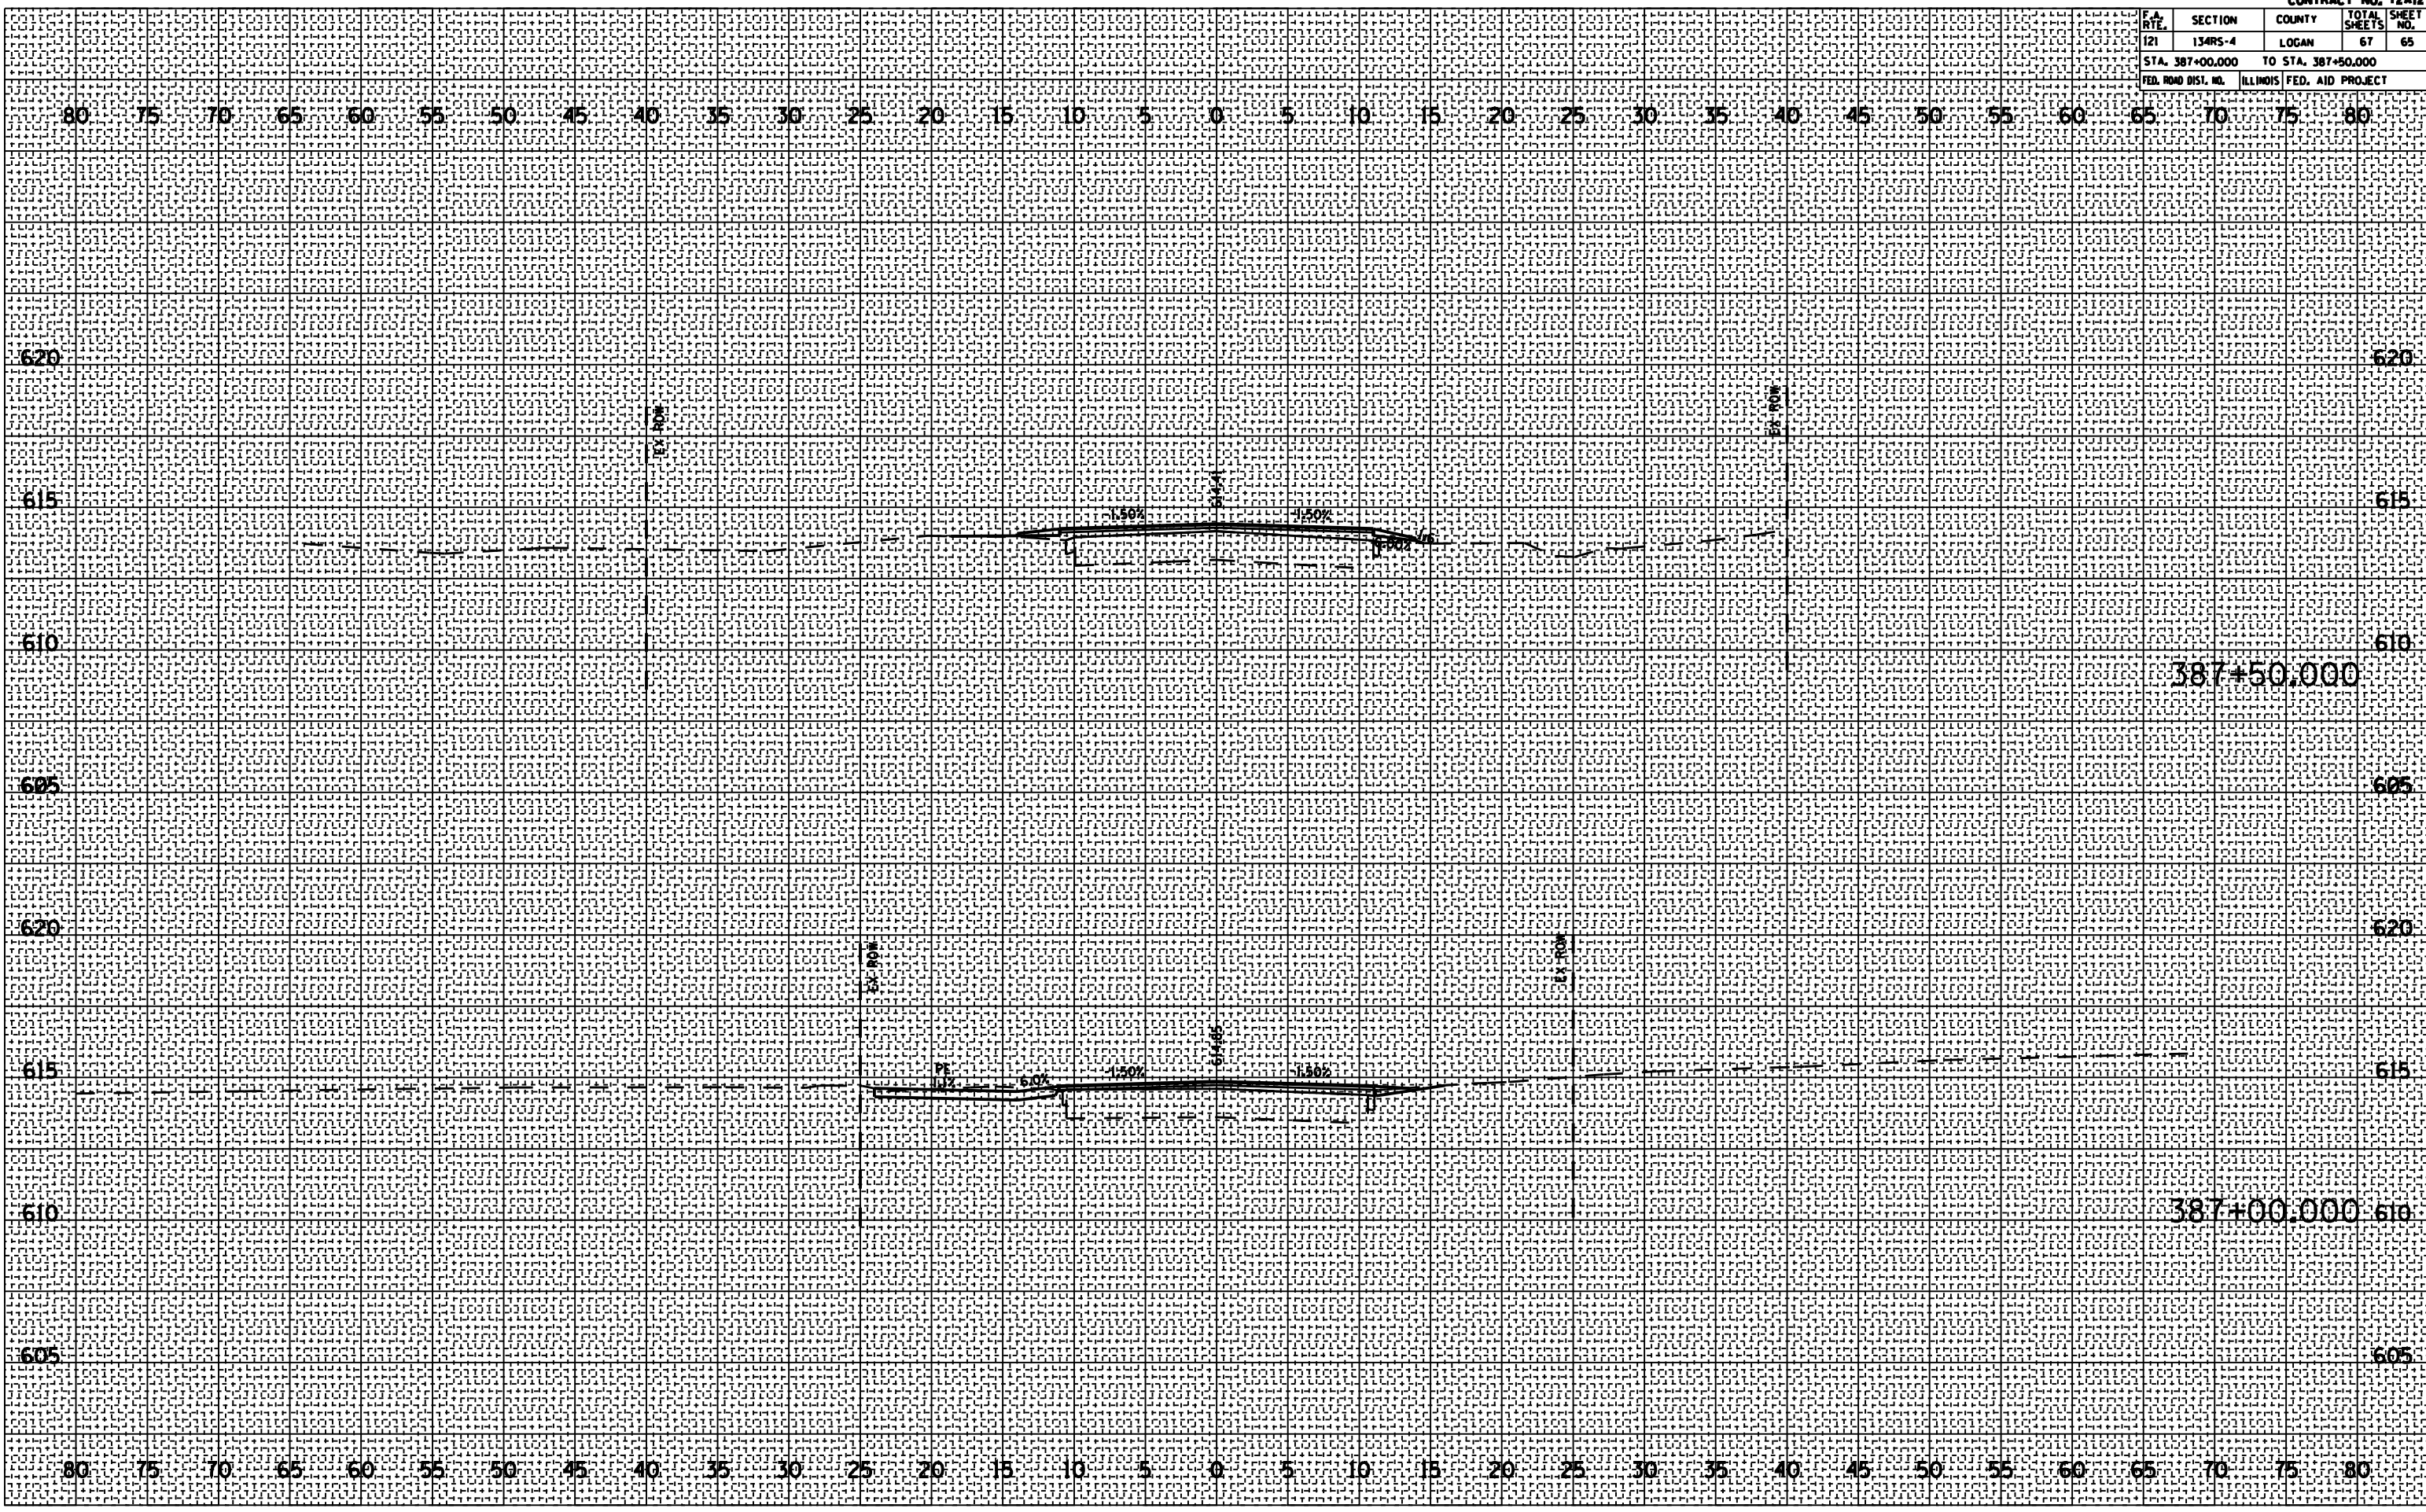

387+50.000

387+00.000