


CONTRACT NO. T2A12

F.A.	SECTION	COUNTY	TOTAL SHEET NO.
121	134RS-4	LOGAN	67 67
STA. 389+00.000 TO STA. 390+00.000			
FED. ROAD DIST. NO. ILLINOIS		FED. AID PROJ.	620

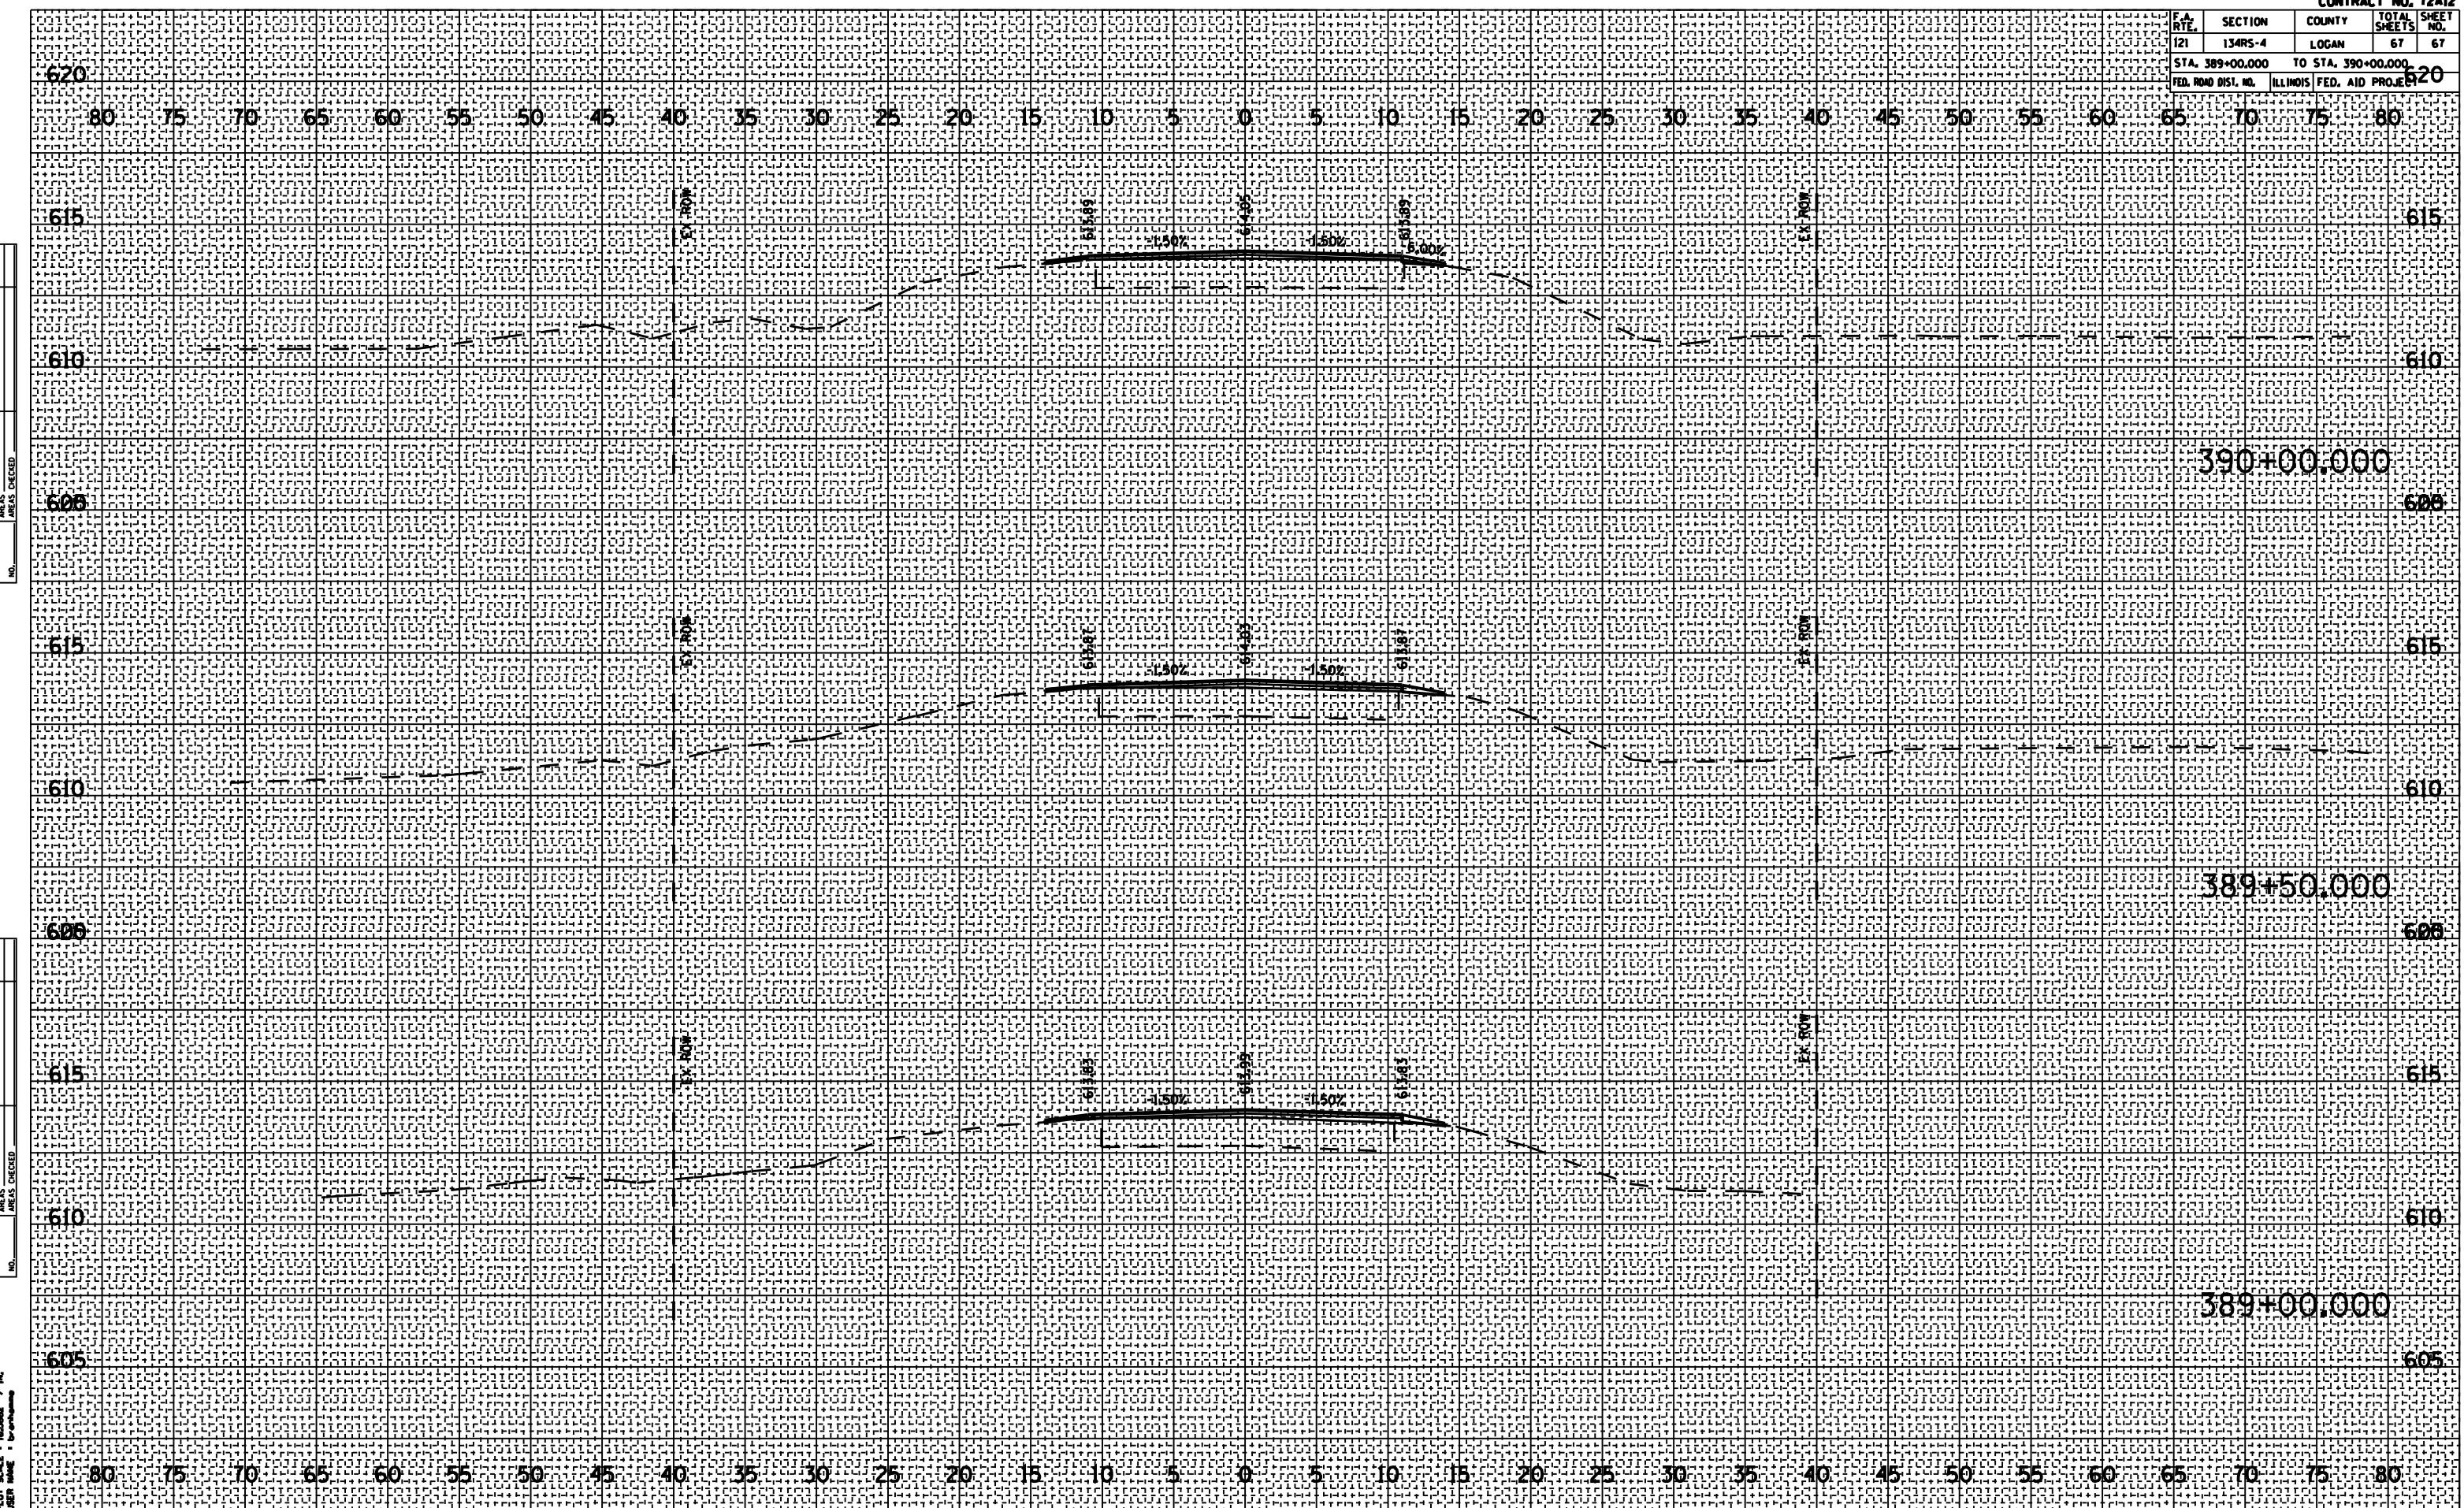

FINAL SURVEY	SURVEYED	TEMBLE	TEMP. LATE
BY	NOTE BOOK	NO.	AREAS CHECKED

ORIGINAL SURVEY	SURVEYED	TEMBLE	TEMP. LATE
BY	NOTE BOOK	NO.	AREAS CHECKED

PLOT DATE: 2/10/2005	FILE NAME: 134RS-4	USER NAME: J. HARRIS
LOT SCALE: 1:25000	DATE: / /	FOR: _____