
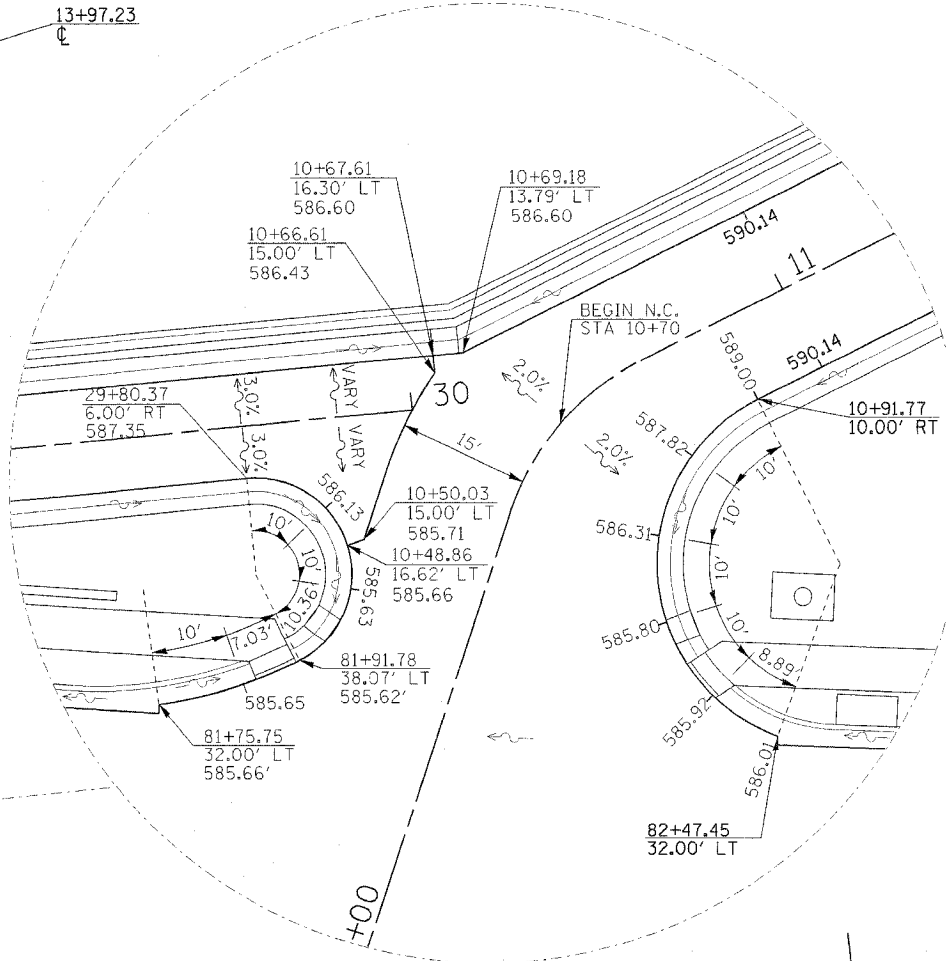



F.A. RTE.	SECTION	COUNTY	TOTAL SHEETS	SHEET NO.
595	1 - 1	ROCK ISLAND	239	84
STA. 75+60		TO STA. 86+75		
FED. ROAD DIST. NO.		ILLINOIS	FED. AID PROJECT	
CONTRACT # 84986				

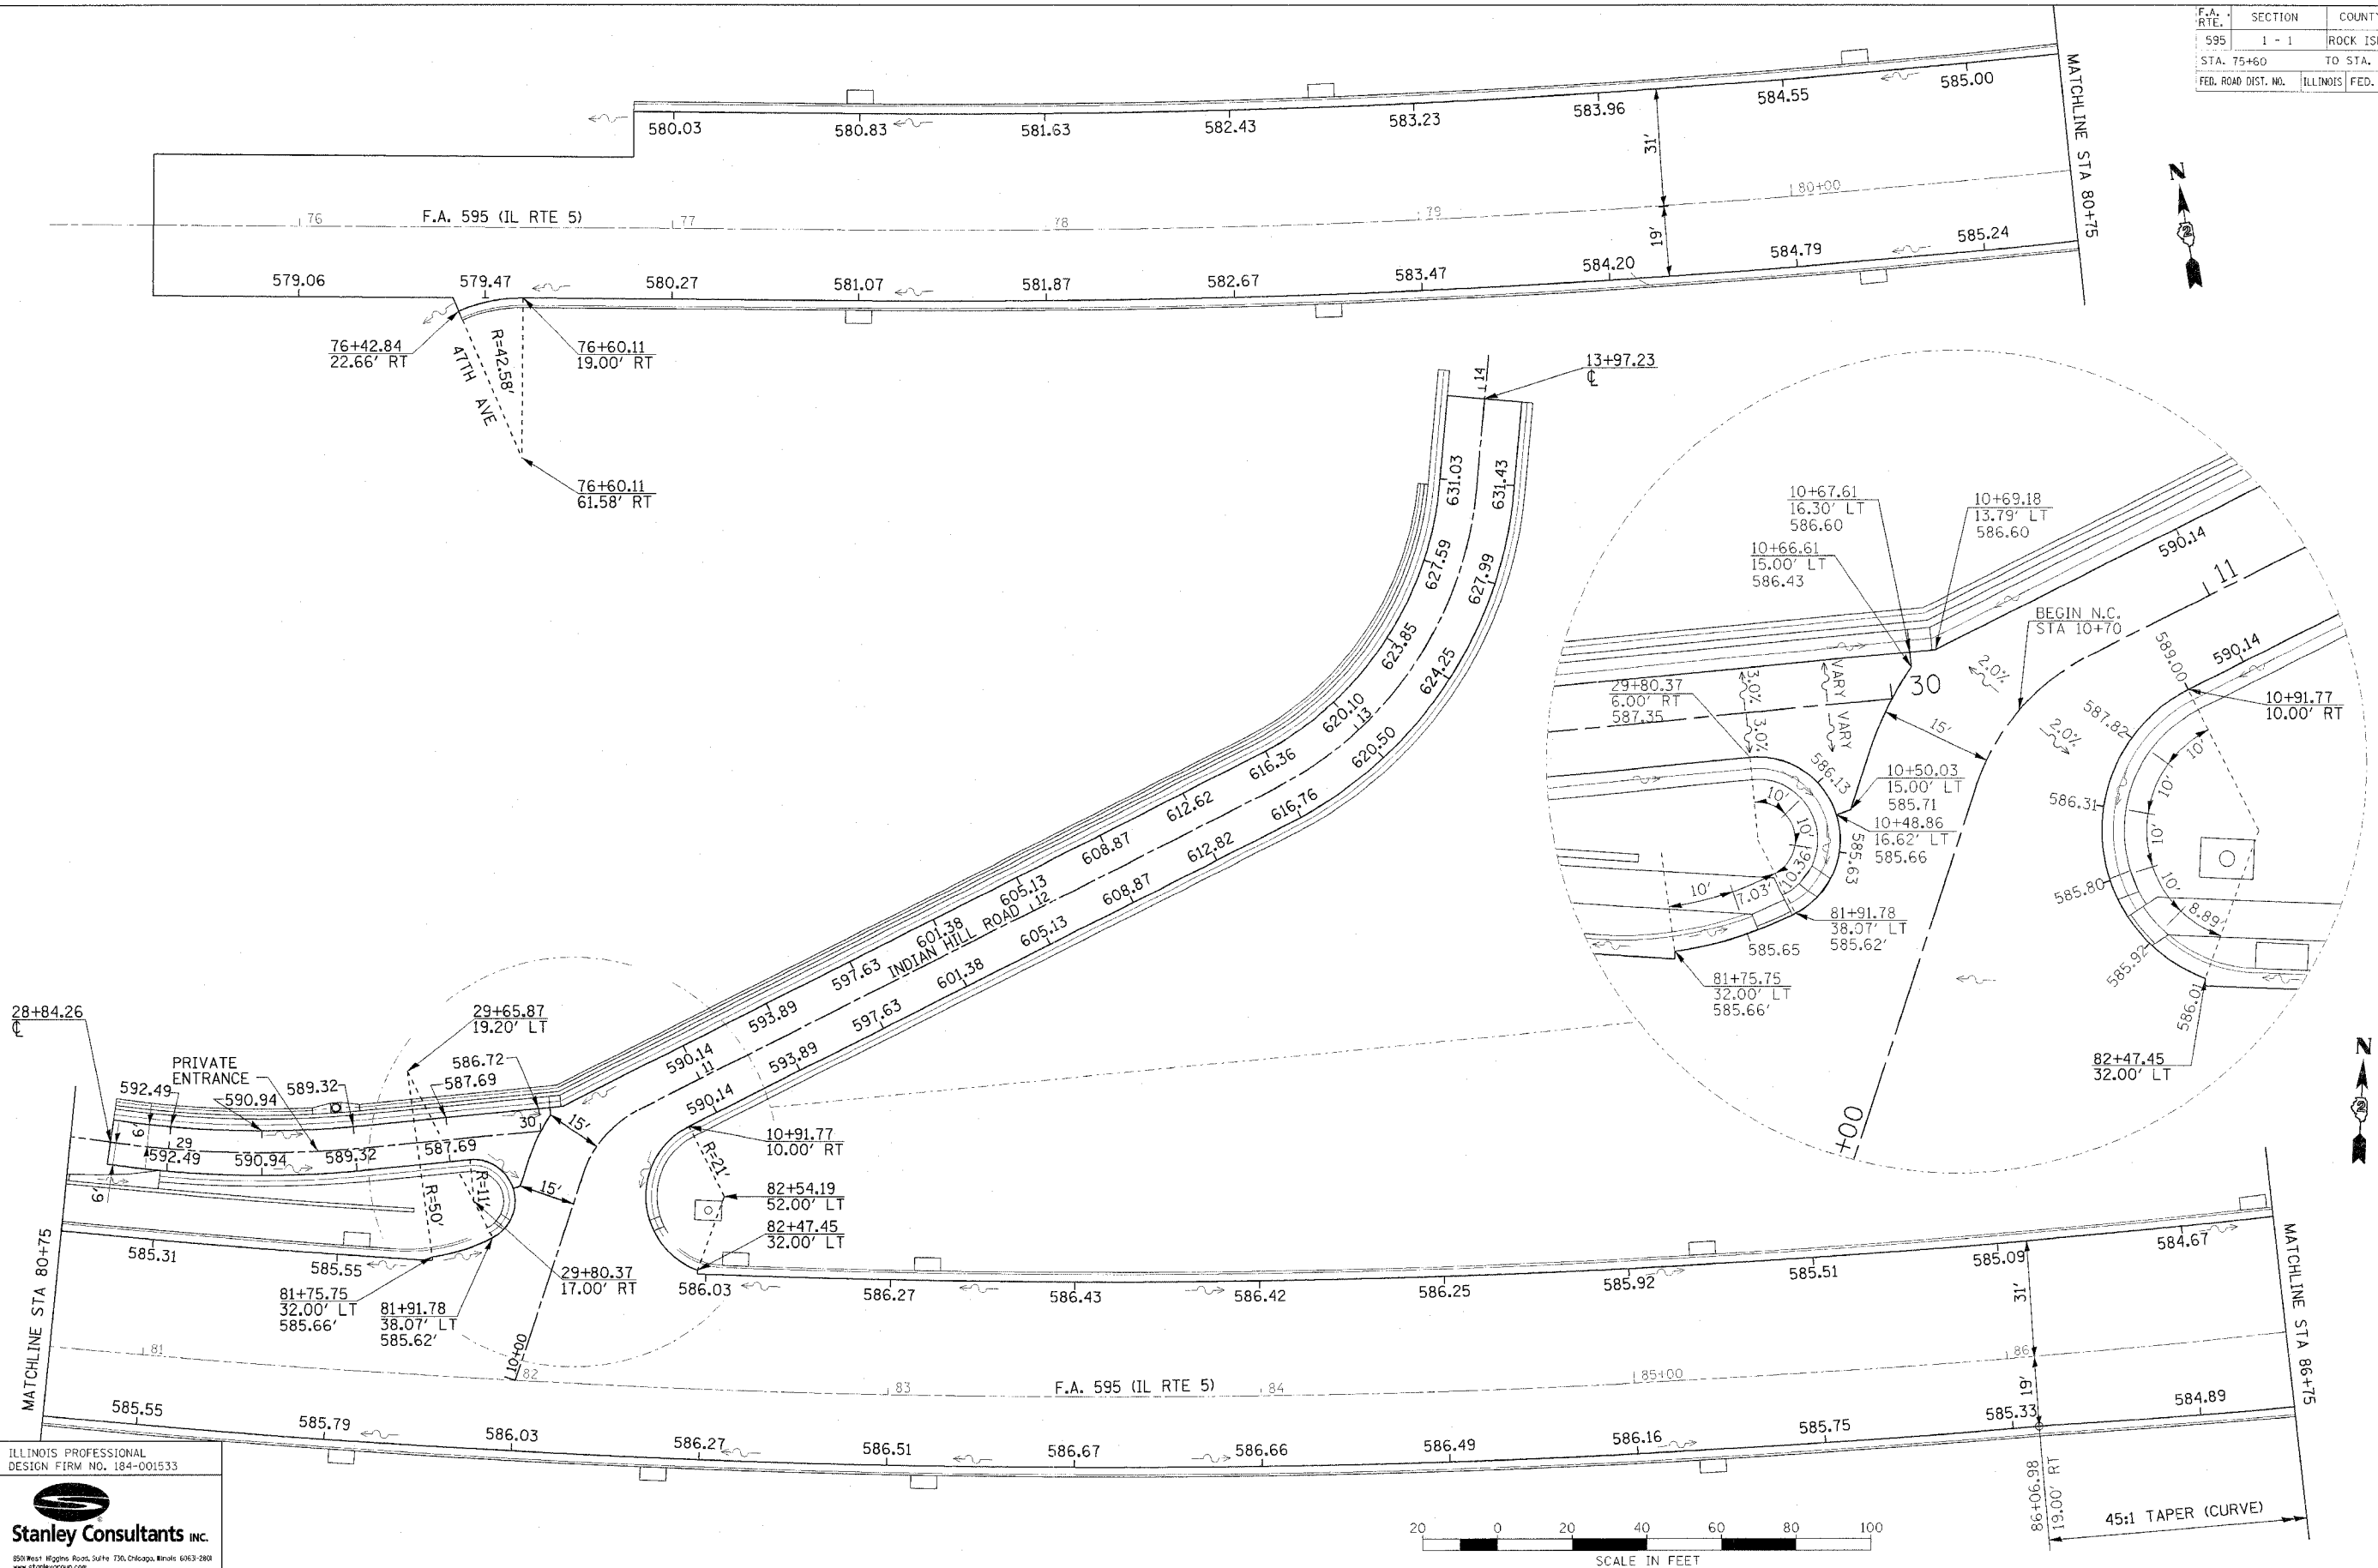

ILLINOIS PROFESSIONAL DESIGN FIRM NO. 184-001533

Stanley Consultants Inc.

850 West Higgins Road, Suite 750, Chicago, Illinois 60633-2801  
www.stanleygroup.com

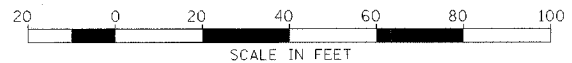

**PAVEMENT ELEVATIONS**