


DATE: _____
 BY: _____
 CHECKED: _____
 SURVEYED: _____
 WITNESSED: _____
 AREAS CHECKED: _____

DATE: _____
 BY: _____
 CHECKED: _____
 SURVEYED: _____
 WITNESSED: _____
 AREAS CHECKED: _____

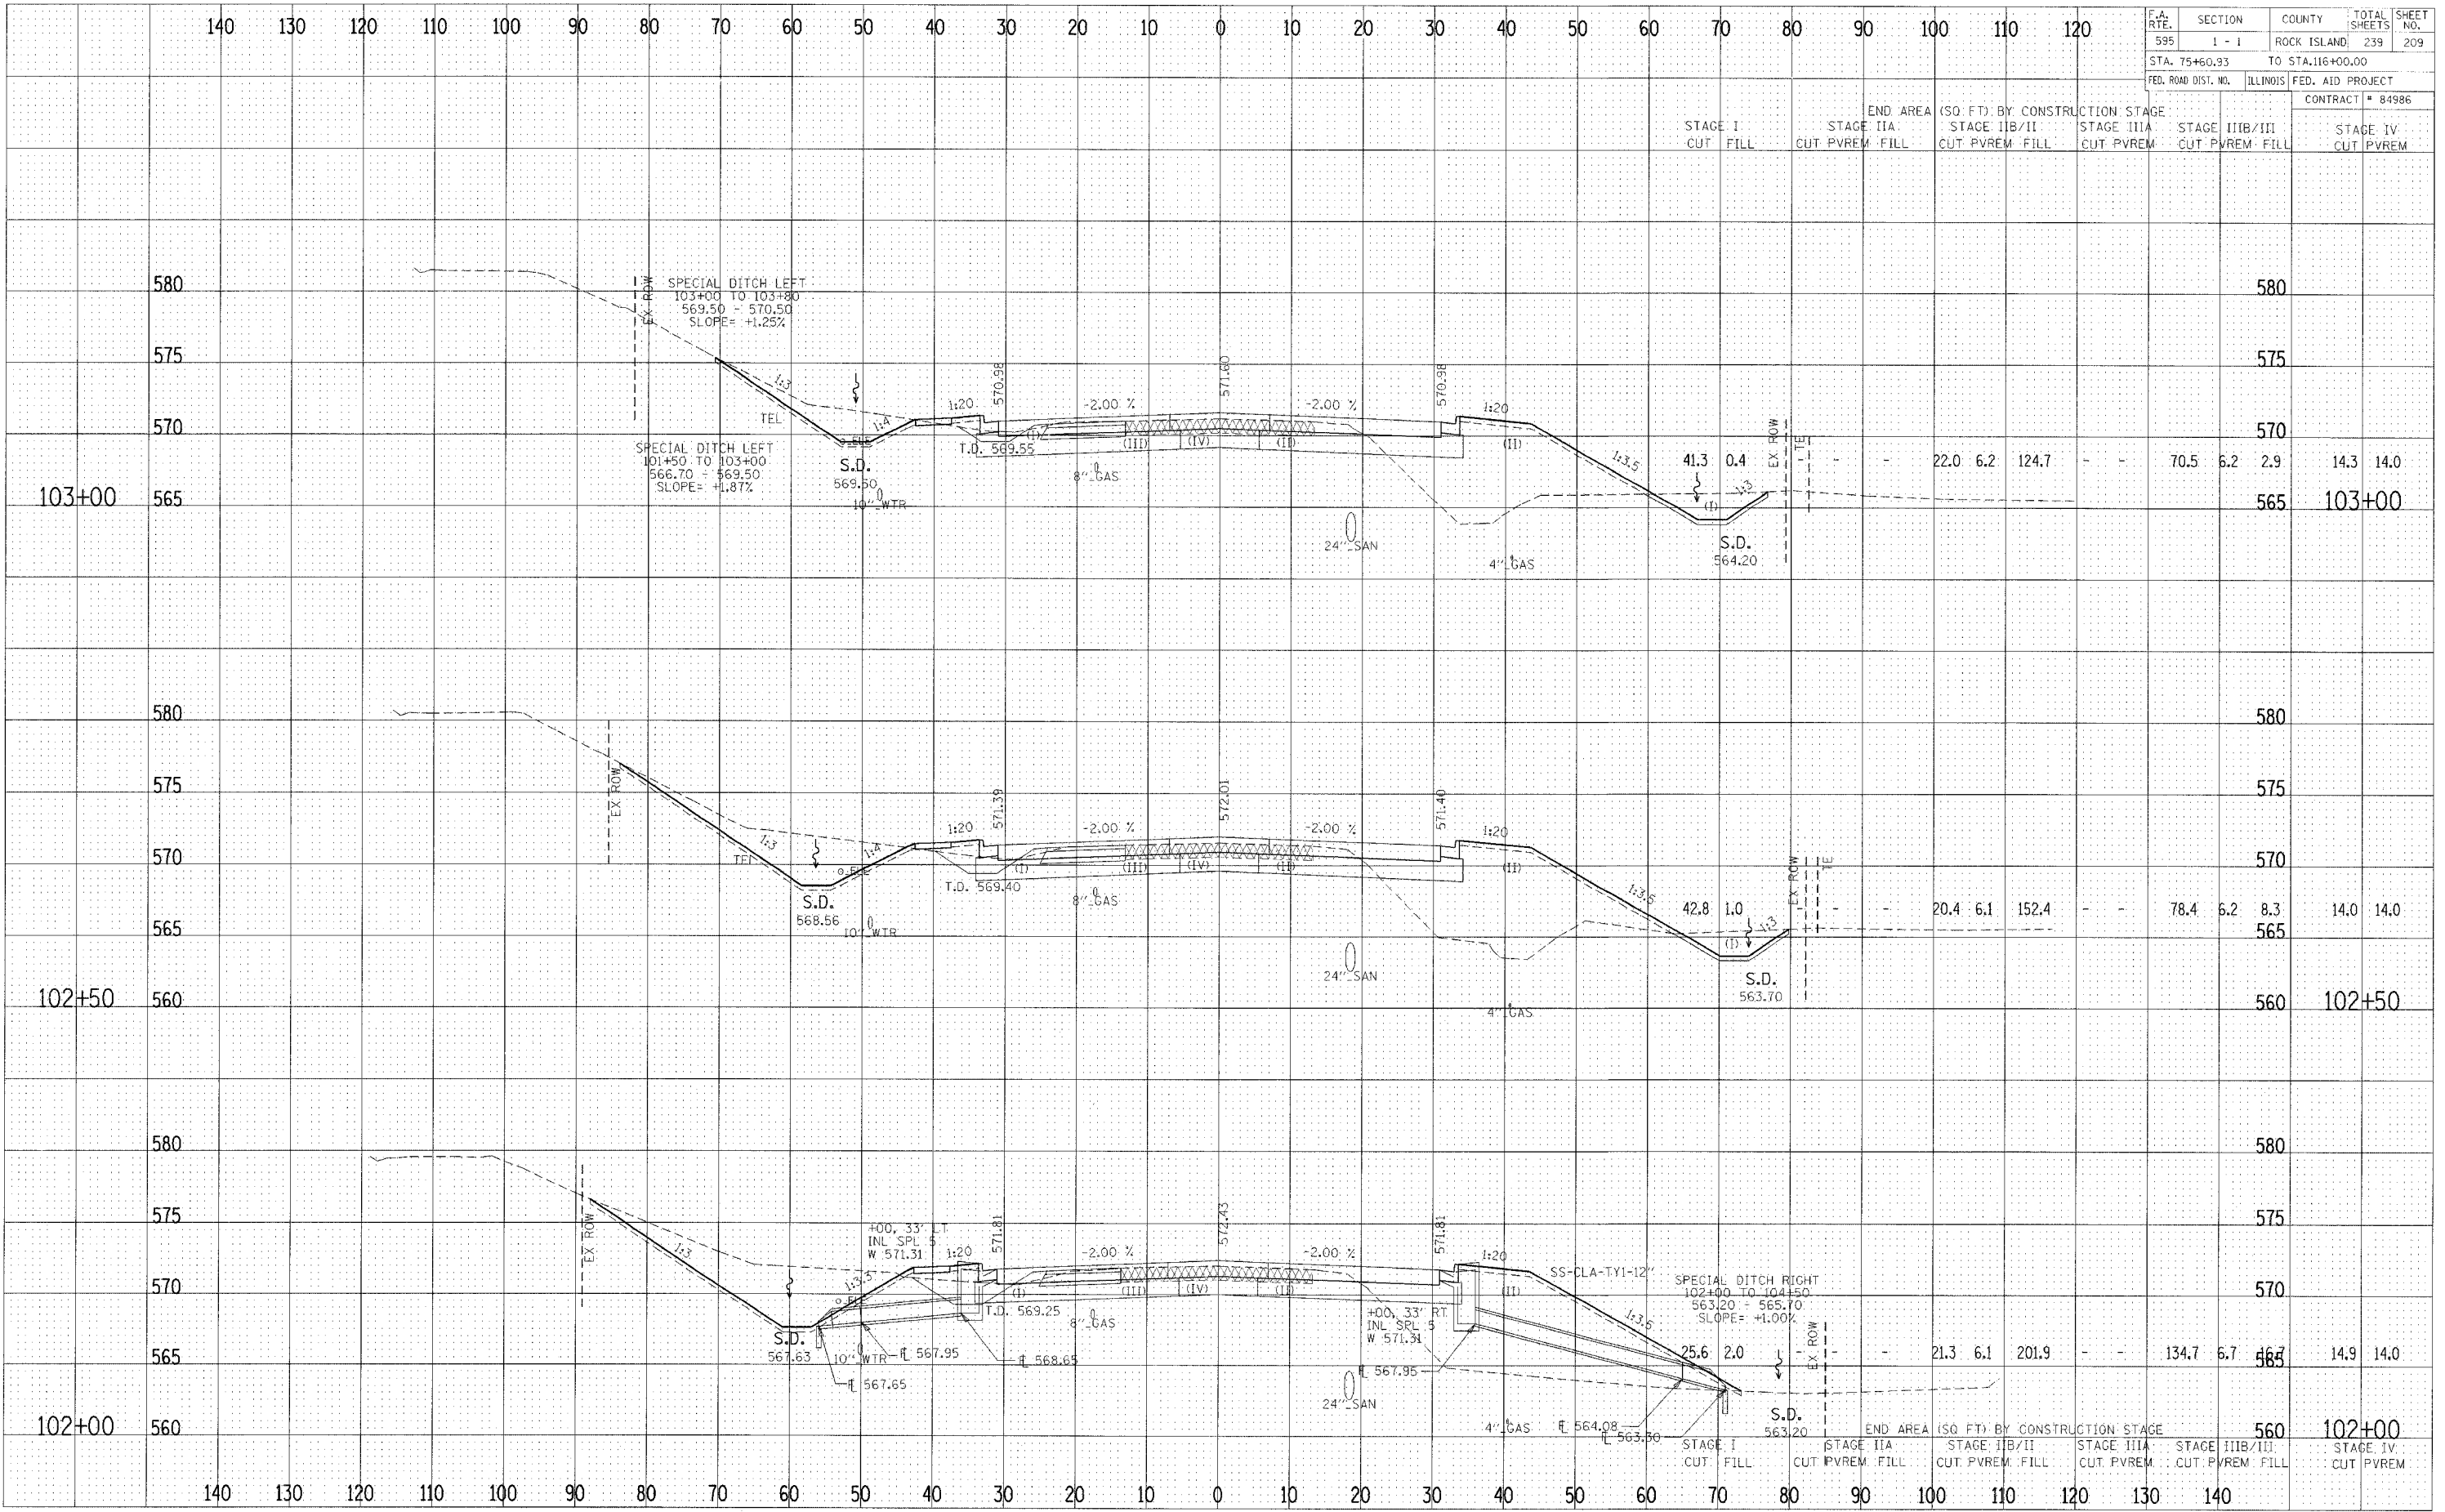

CROSS SECTIONS - F.A. 595 (IL RTE 5)