


|                     |          |                   |              |           |
|---------------------|----------|-------------------|--------------|-----------|
| F.A. RTE.           | SECTION  | COUNTY            | TOTAL SHEETS | SHEET NO. |
| 595                 | 1 - 1    | ROCK ISLAND       | 239          | 227       |
| STA. 75+60.93       |          | TO STA. 116+00.00 |              |           |
| FED. ROAD DIST. NO. | ILLINOIS | FED. AID PROJECT  |              |           |
|                     |          | CONTRACT # 84986  |              |           |

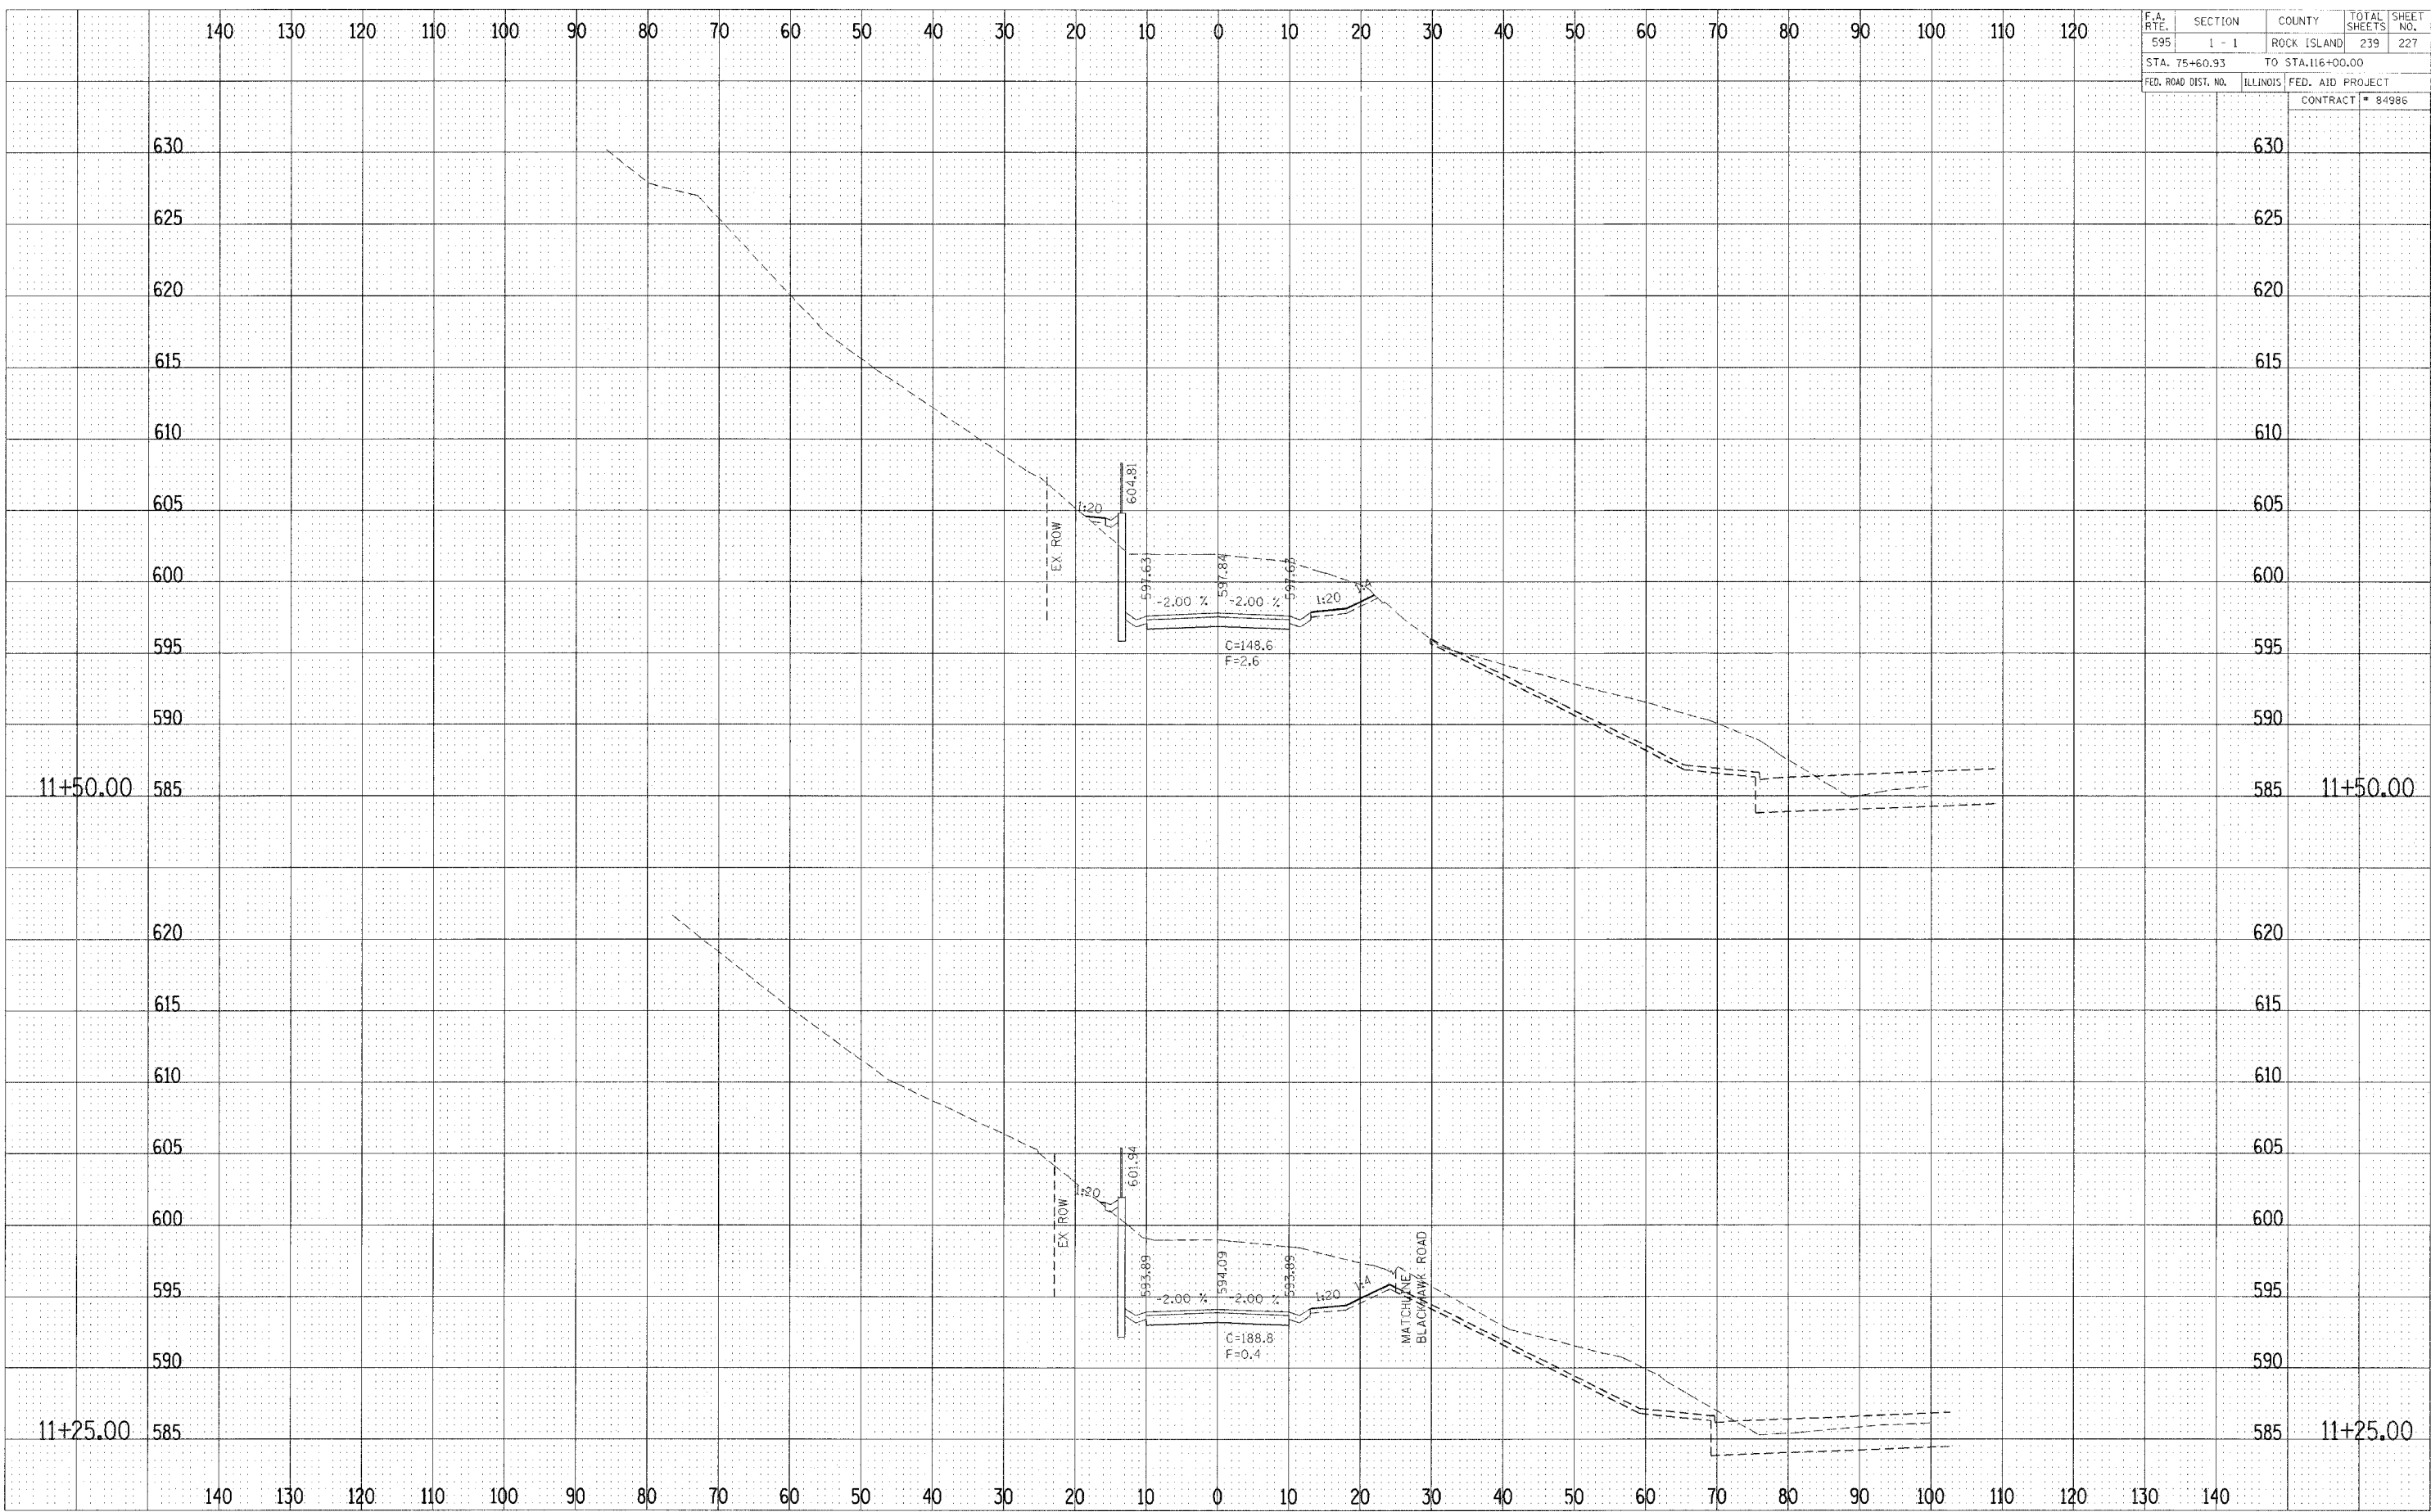

CROSS SECTIONS - INDIAN HILL ROAD