


WILLIAM L. RUTHEFORD JR. &
JANICE V. RUTHEFORD

ROUTE NO.	SECTION	COUNTY	TOTAL SHEETS	SHEET NO.
S.A.L. CA 224	04-00137-01-FP	HENRY	25	12
FED. ROAD DIST. NO. 7	ALLOUIS	FED. AID PROJECT 44-2(055)		

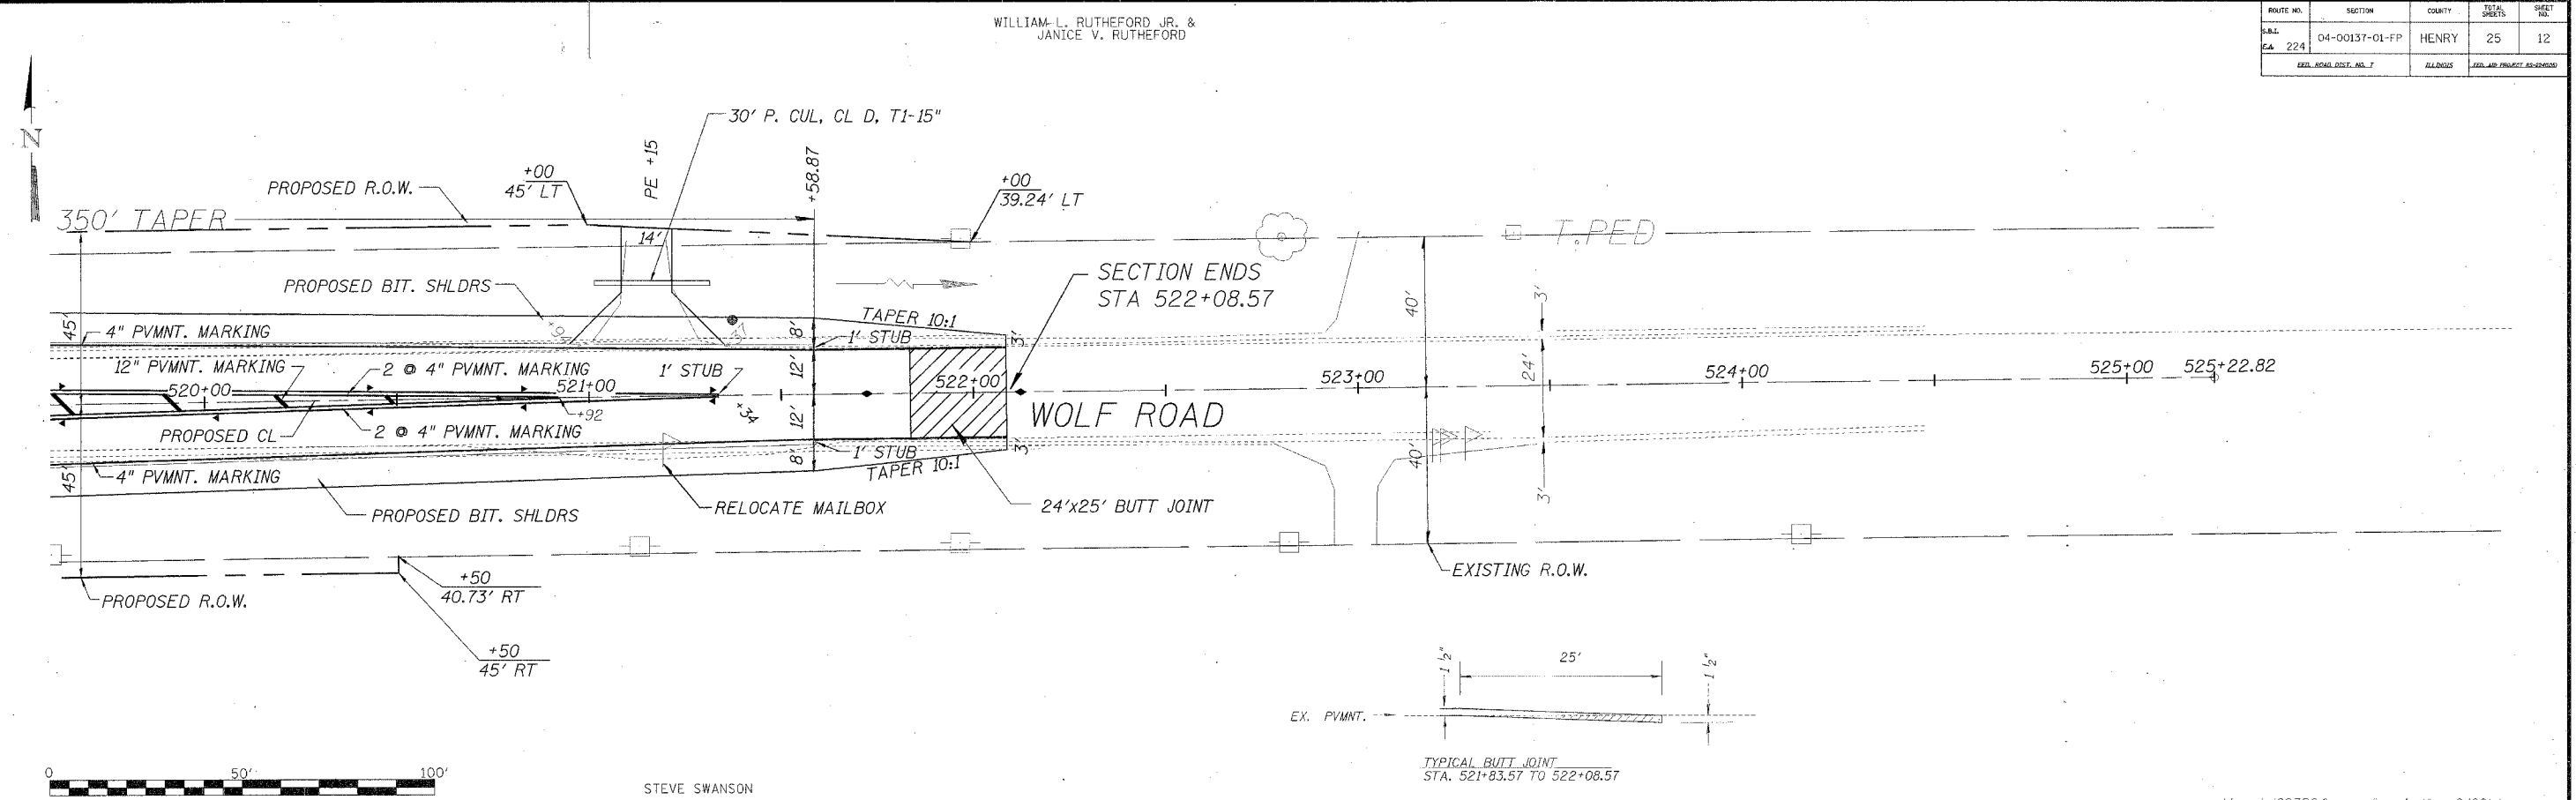

STEVE SWANSON

s:\trans\1003D04\current\project\ncp04001.dgn

