

WAYNE A. STOHL, STEVEN W. STOHL &  
ANTHONY J. STOHL, PARTNERS, d/b/a  
WAYNE STOHL & SONS PLASTERING COMPANY




CLYDE E. MINNAERT, TRUSTEE OF  
A TRUST DATED NOV. 16, 1990  
AND  
ELSIE M. MINNAERT, TRUSTEE OF  
A TRUST DATED NOV. 16, 1990

ROUTE NO.	SECTION	COUNTY	TOTAL SHEETS	SHEET NO.
224	04-00137-02-FP	HENRY	23	13



BENCHMARK: RR SPIKE IN PP STA. 14+52 RT.  
ELEV. = 613.40

BENCHMARK: RR SPIKE IN PP STA. 25+42 RT.  
ELEV. = 616.93

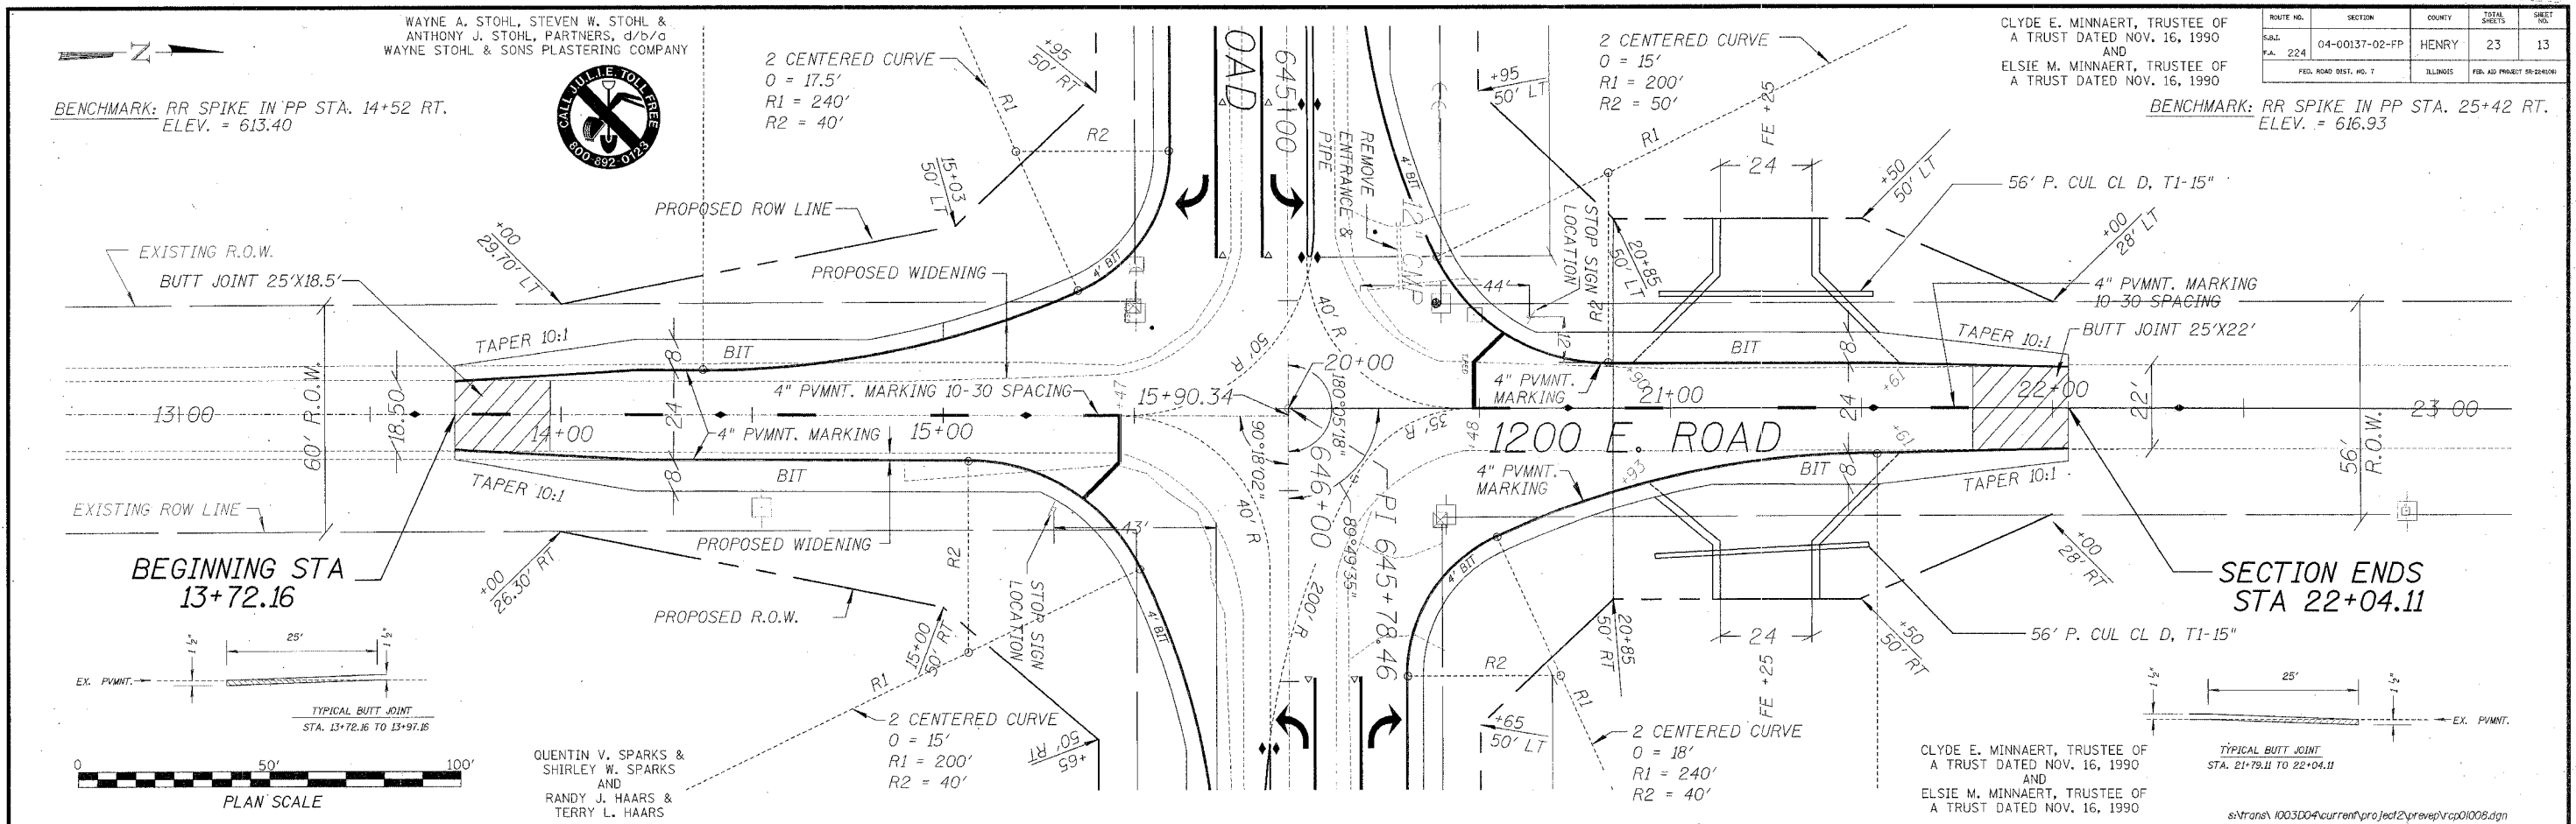

QUENTIN V. SPARKS &  
SHIRLEY W. SPARKS  
AND  
RANDY J. HAARS &  
TERRY L. HAARS

CLYDE E. MINNAERT, TRUSTEE OF  
A TRUST DATED NOV. 16, 1990  
AND  
ELSIE M. MINNAERT, TRUSTEE OF  
A TRUST DATED NOV. 16, 1990

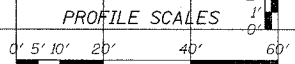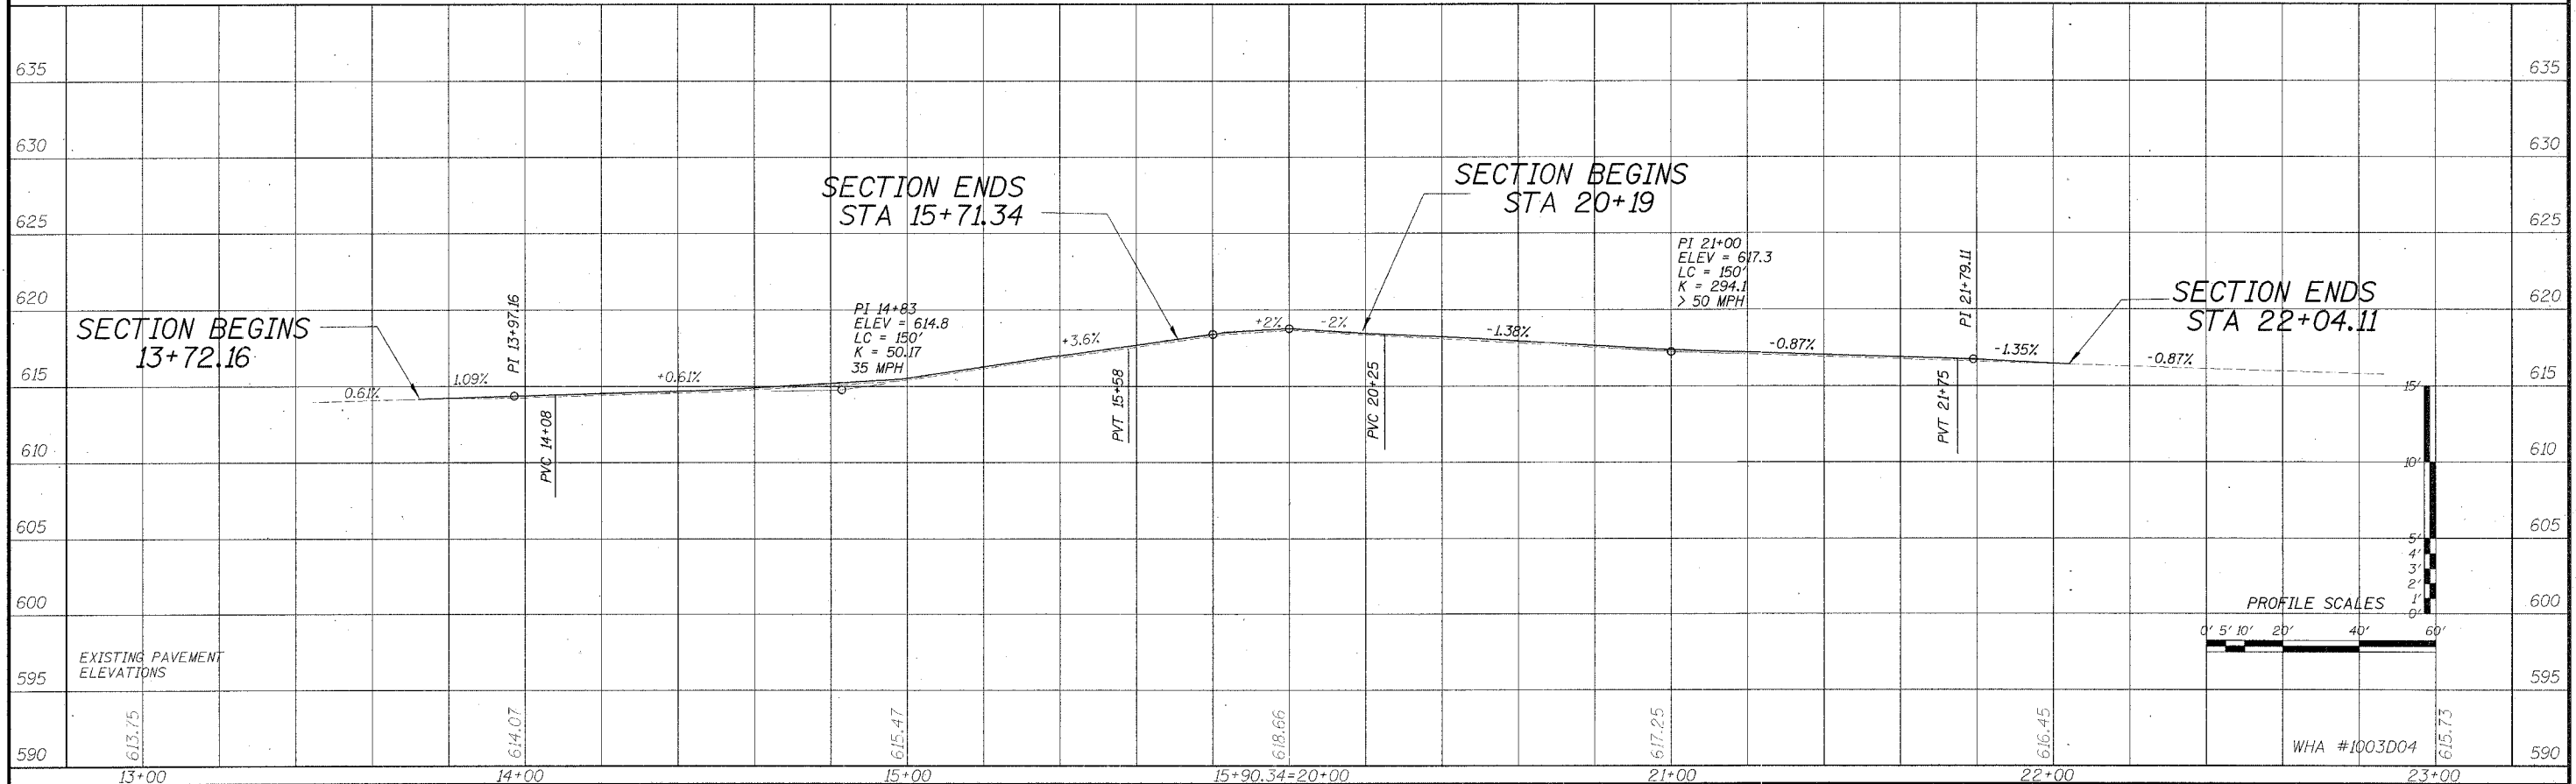

WHA #1003D04