


Feb14.2006 11:29am RC004011.DWG

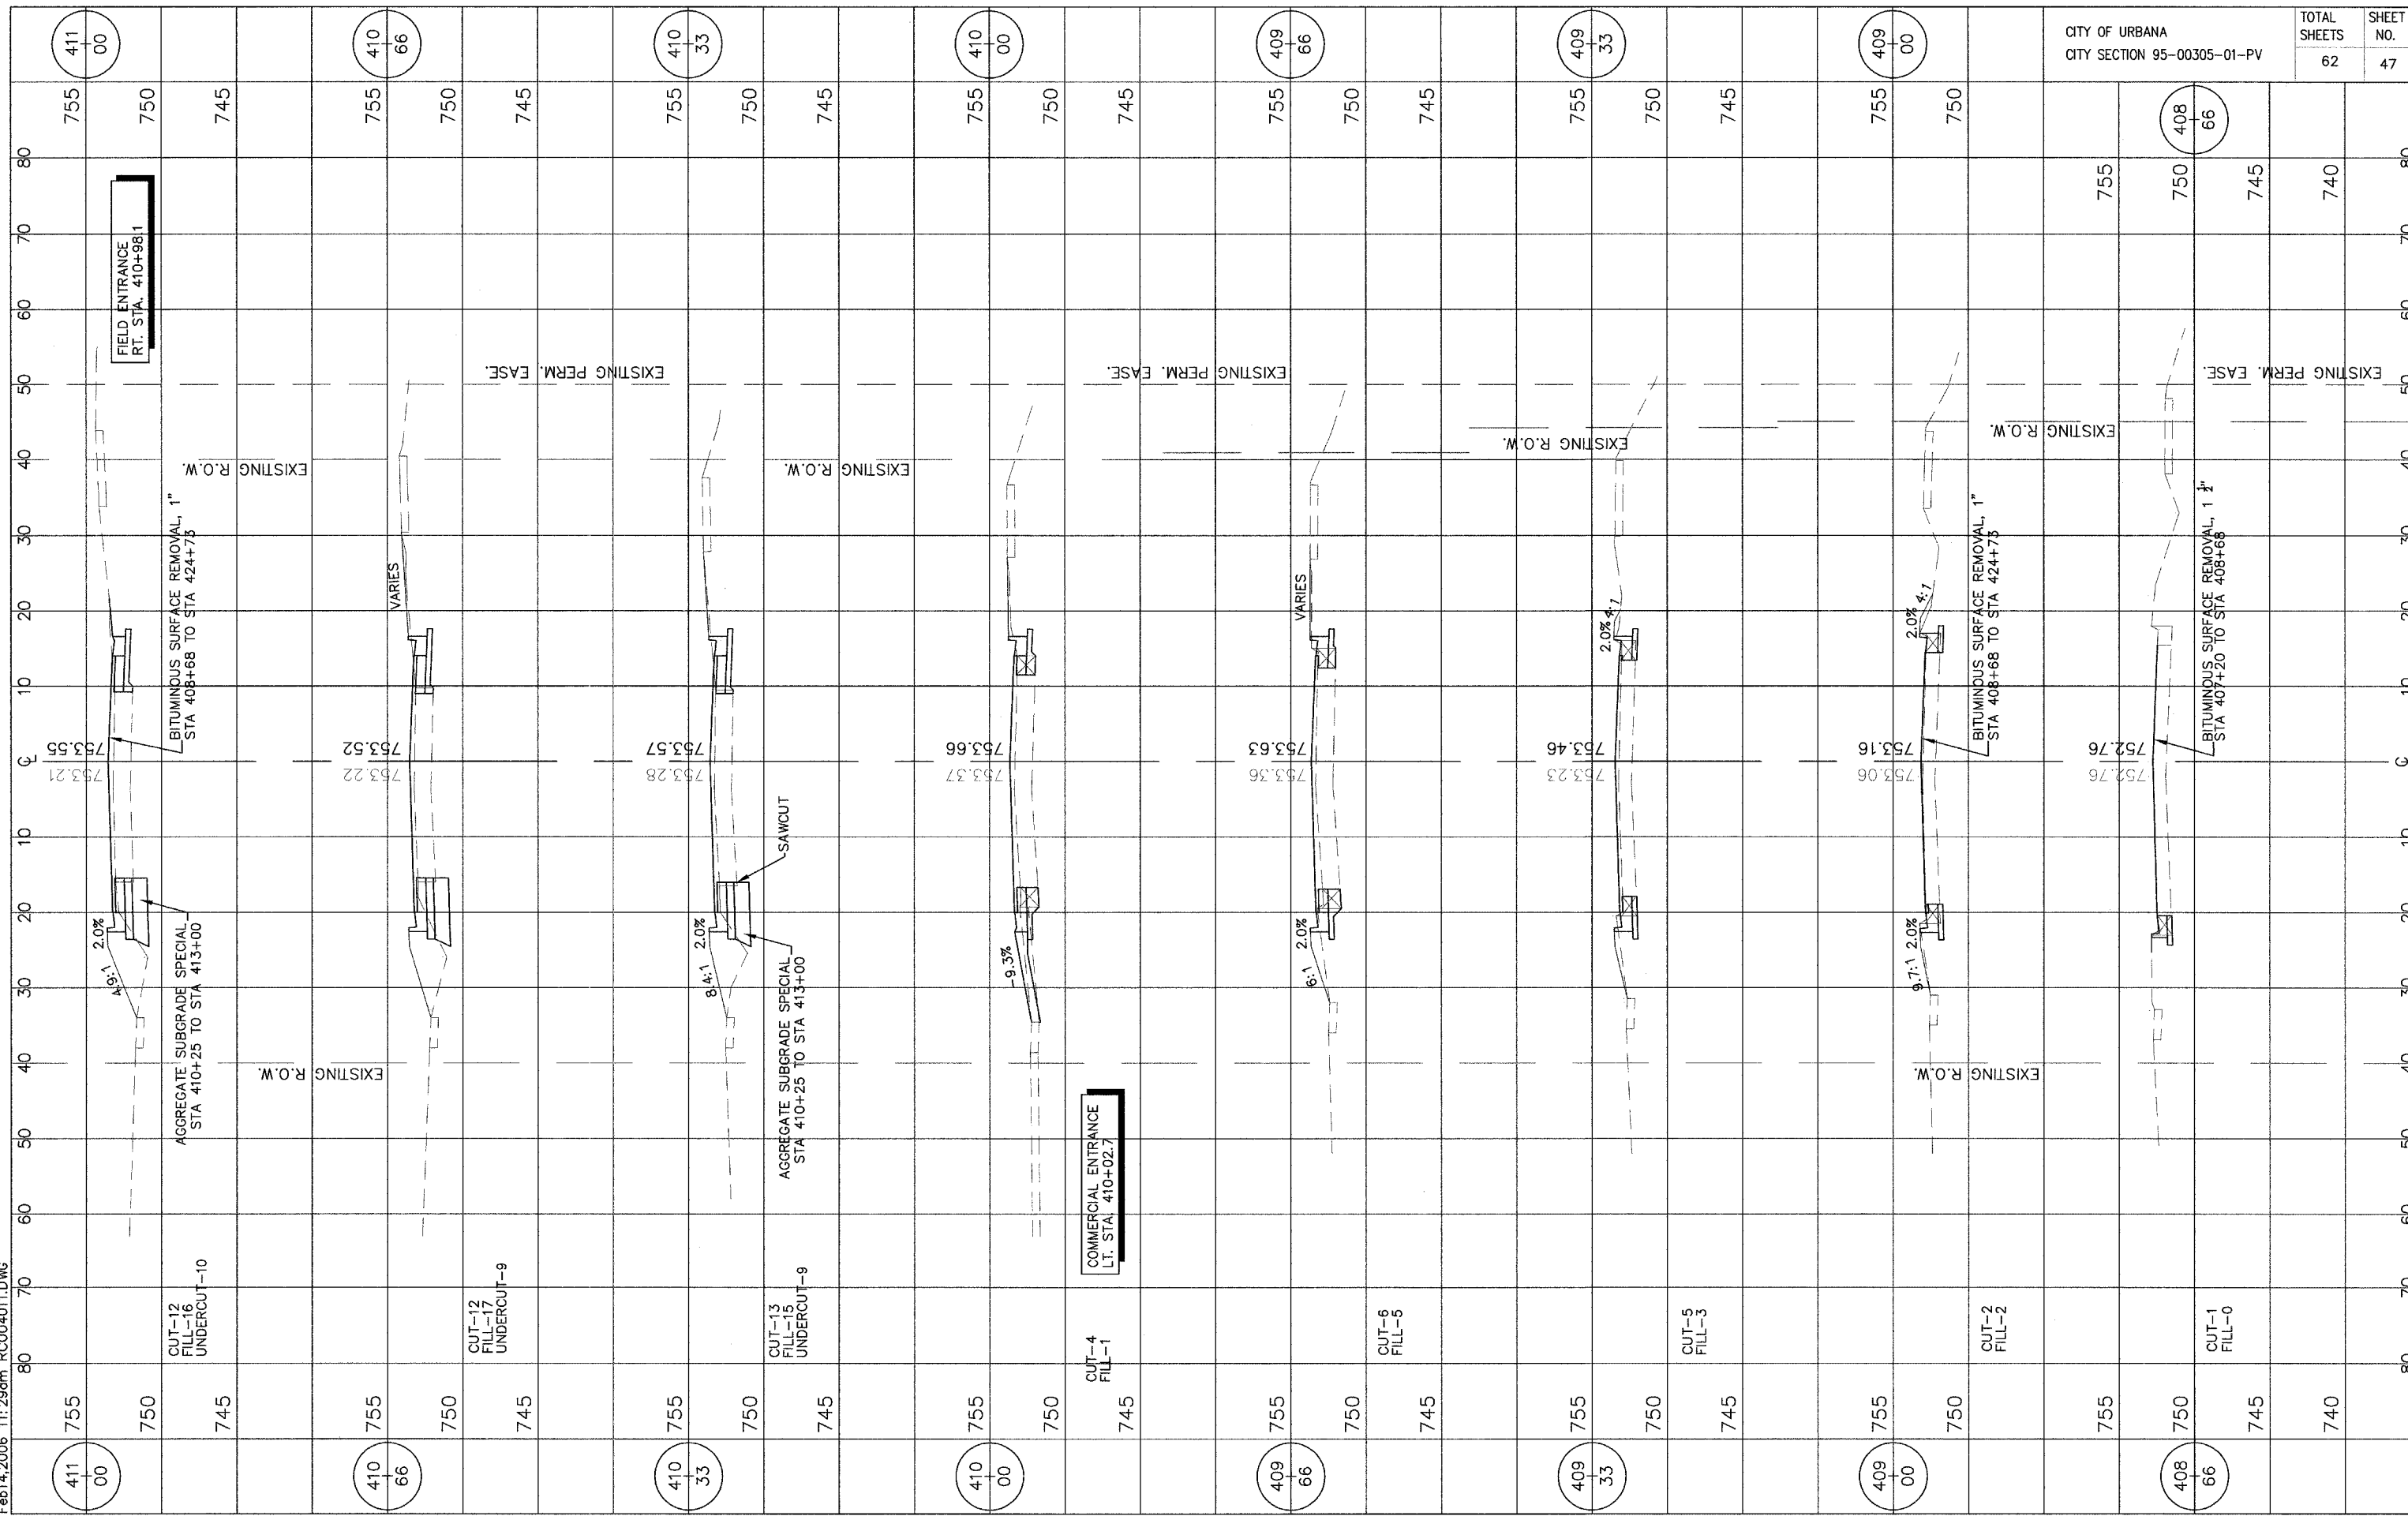

CITY OF URBANA  
CITY SECTION 95-00305-01-PV

TOTAL SHEETS	62
SHEET NO.	47