


Feb14,2006 12:51pm RC008011.DWG

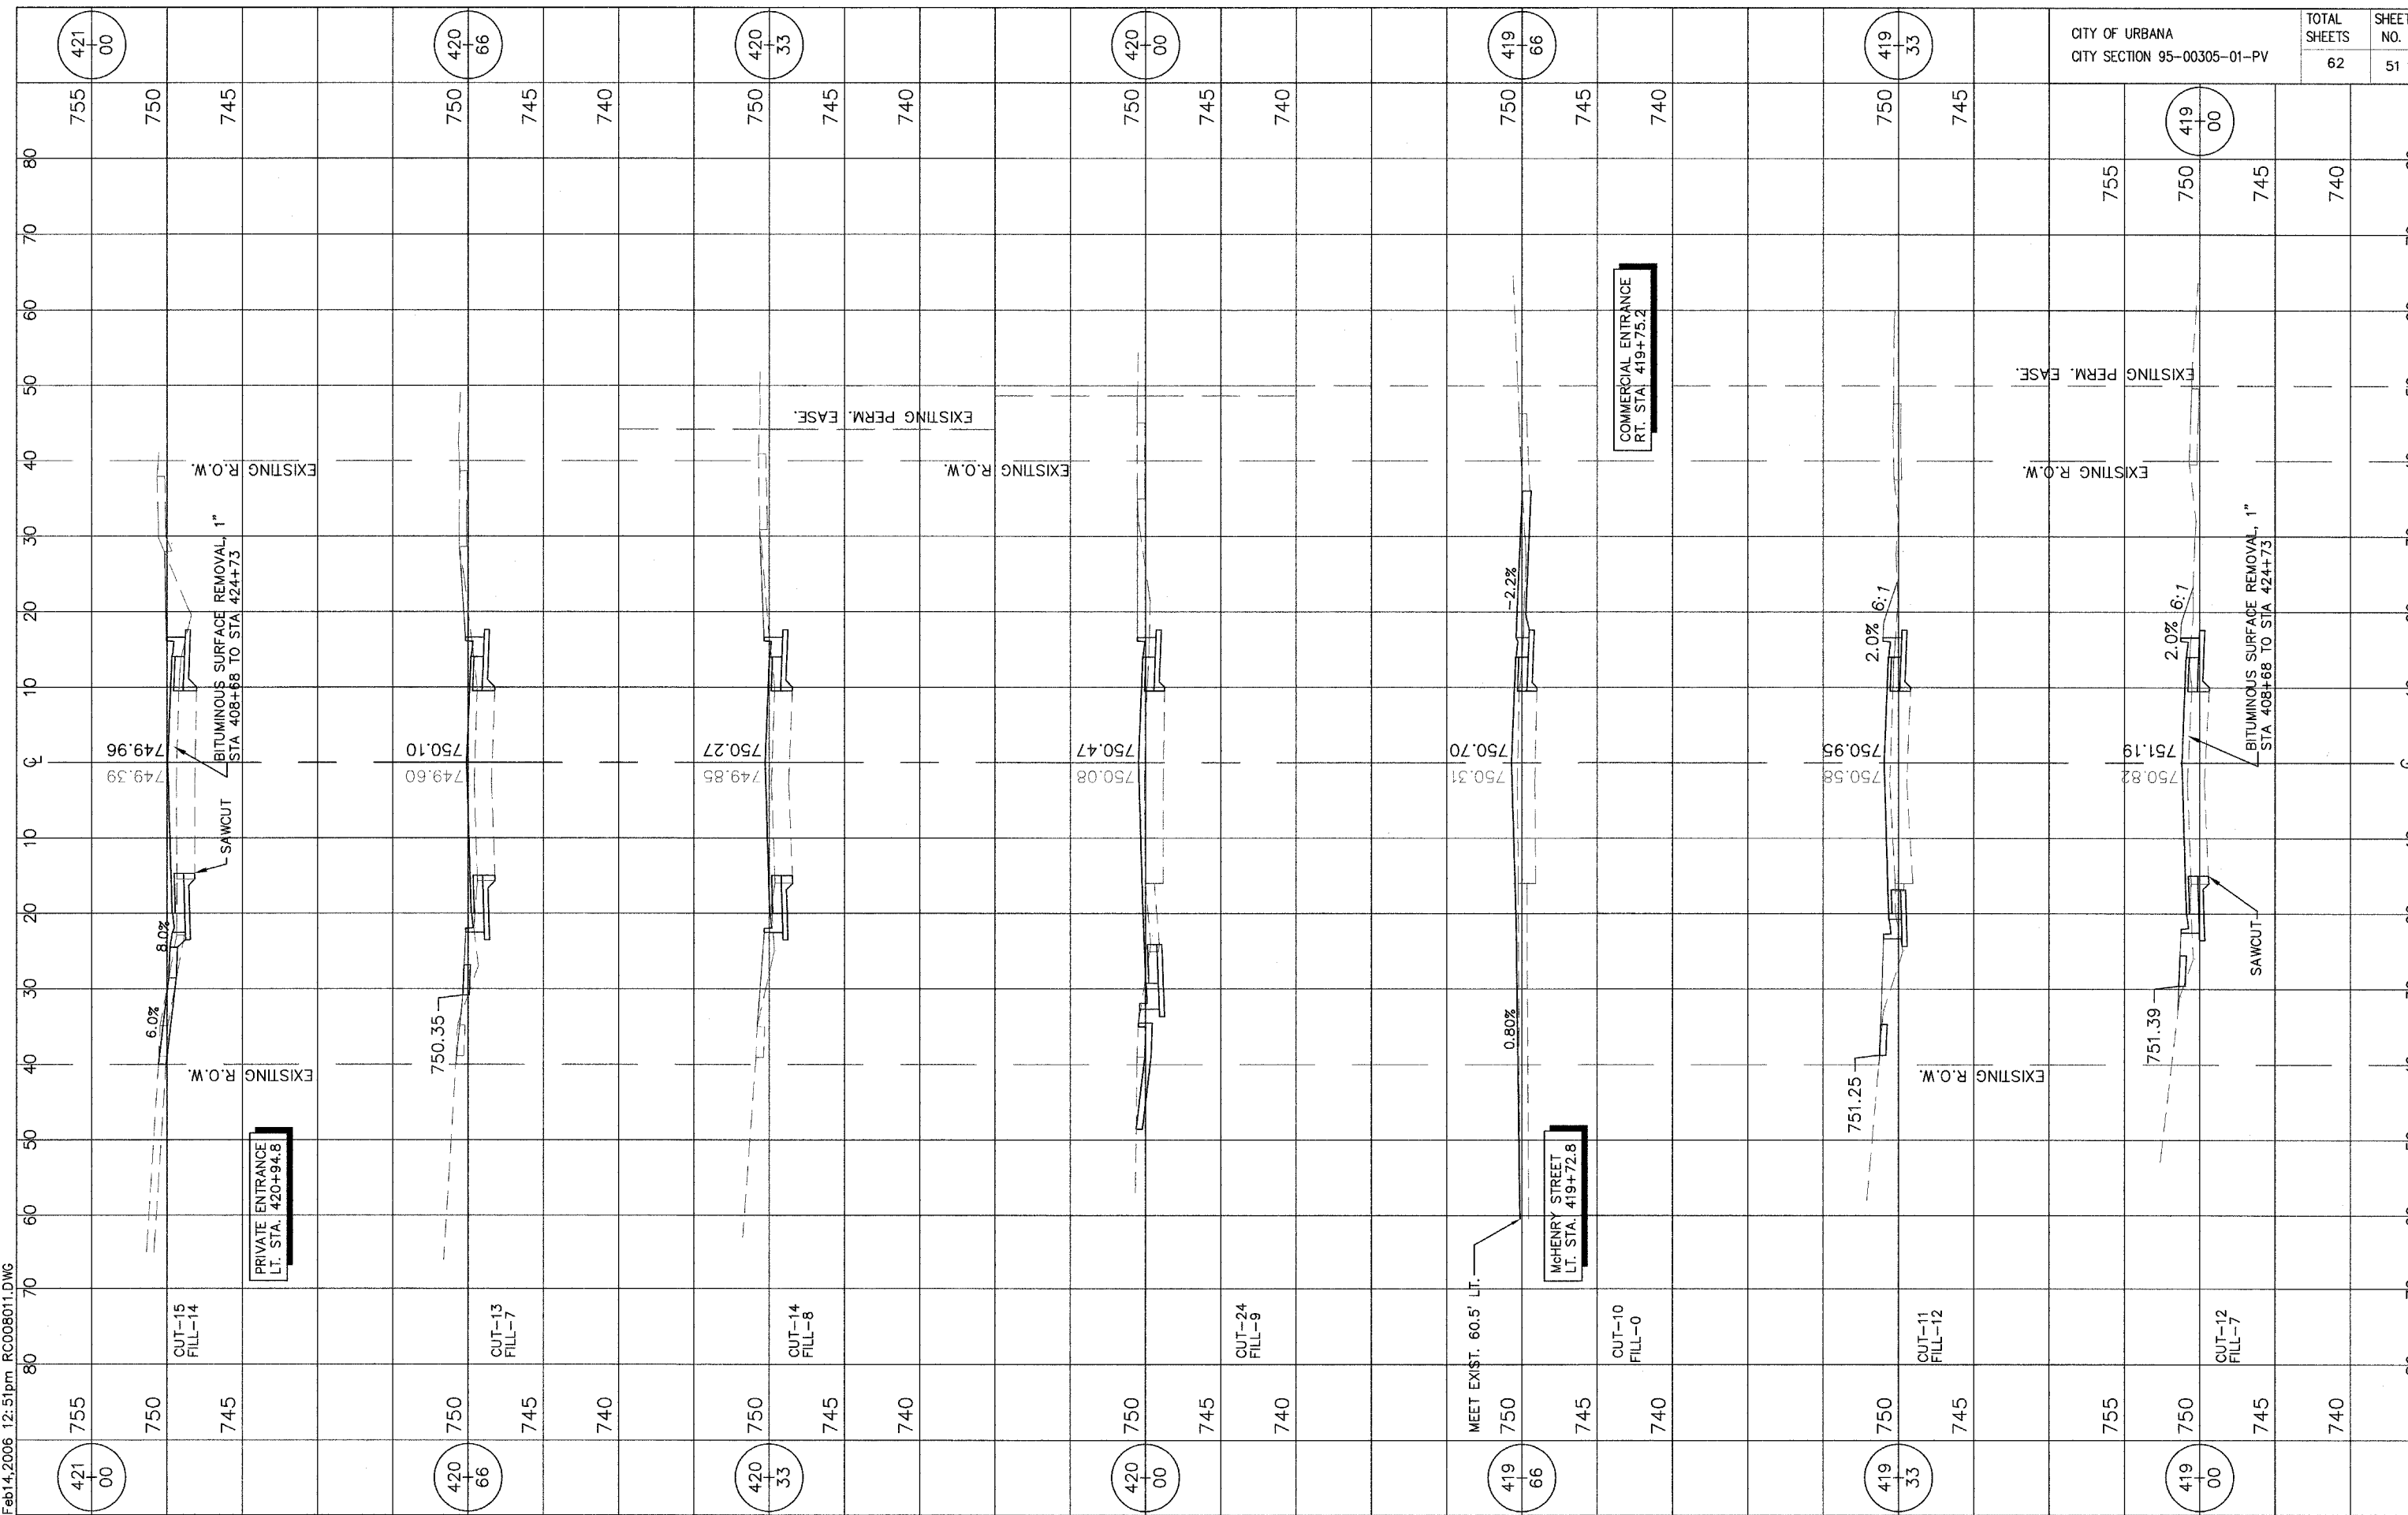

CITY OF URBANA  
CITY SECTION 95-00305-01-PV

TOTAL SHEETS	62
SHEET NO.	51