


Feb14,2006 3:09pm RC014011.DWG

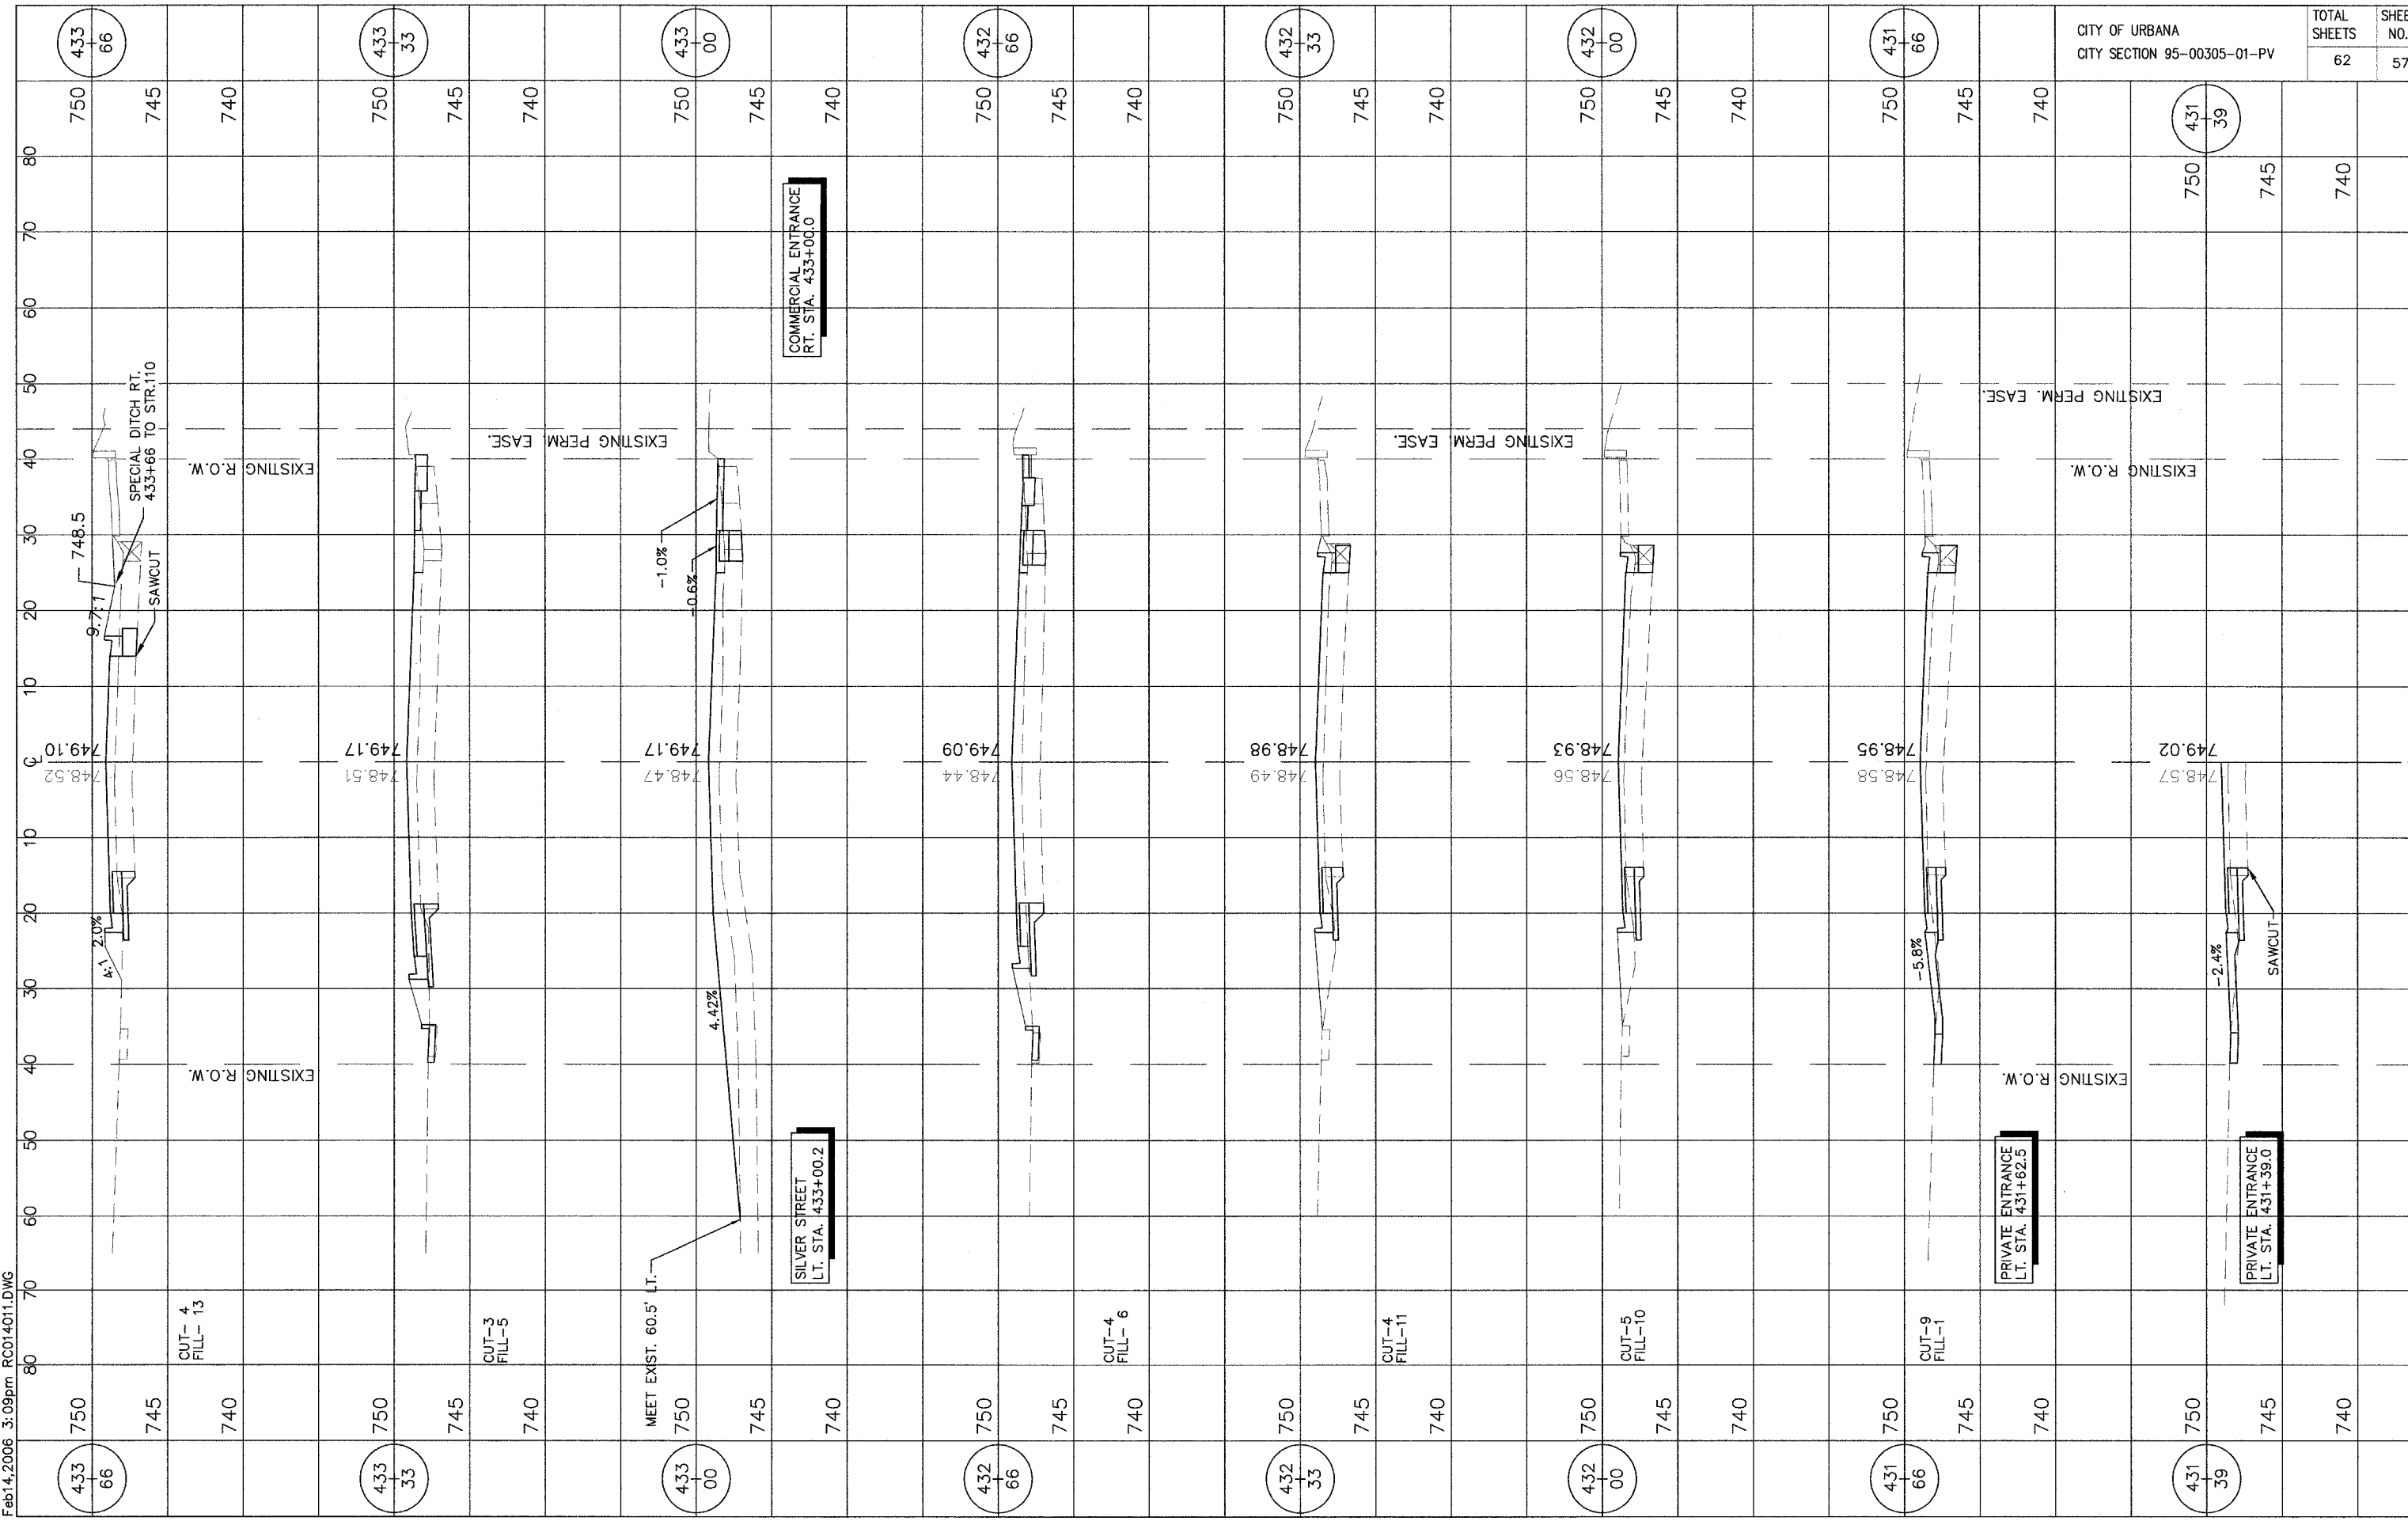

CITY OF URBANA
CITY SECTION 95-00305-01-PV

TOTAL SHEETS	SHEET NO.
62	57