


Feb 14, 2006 3:34pm RC015011.DWG

CITY OF URBANA  
CITY SECTION 95-00305-01-PV

TOTAL SHEETS	62	SHEET NO.	58
--------------	----	-----------	----

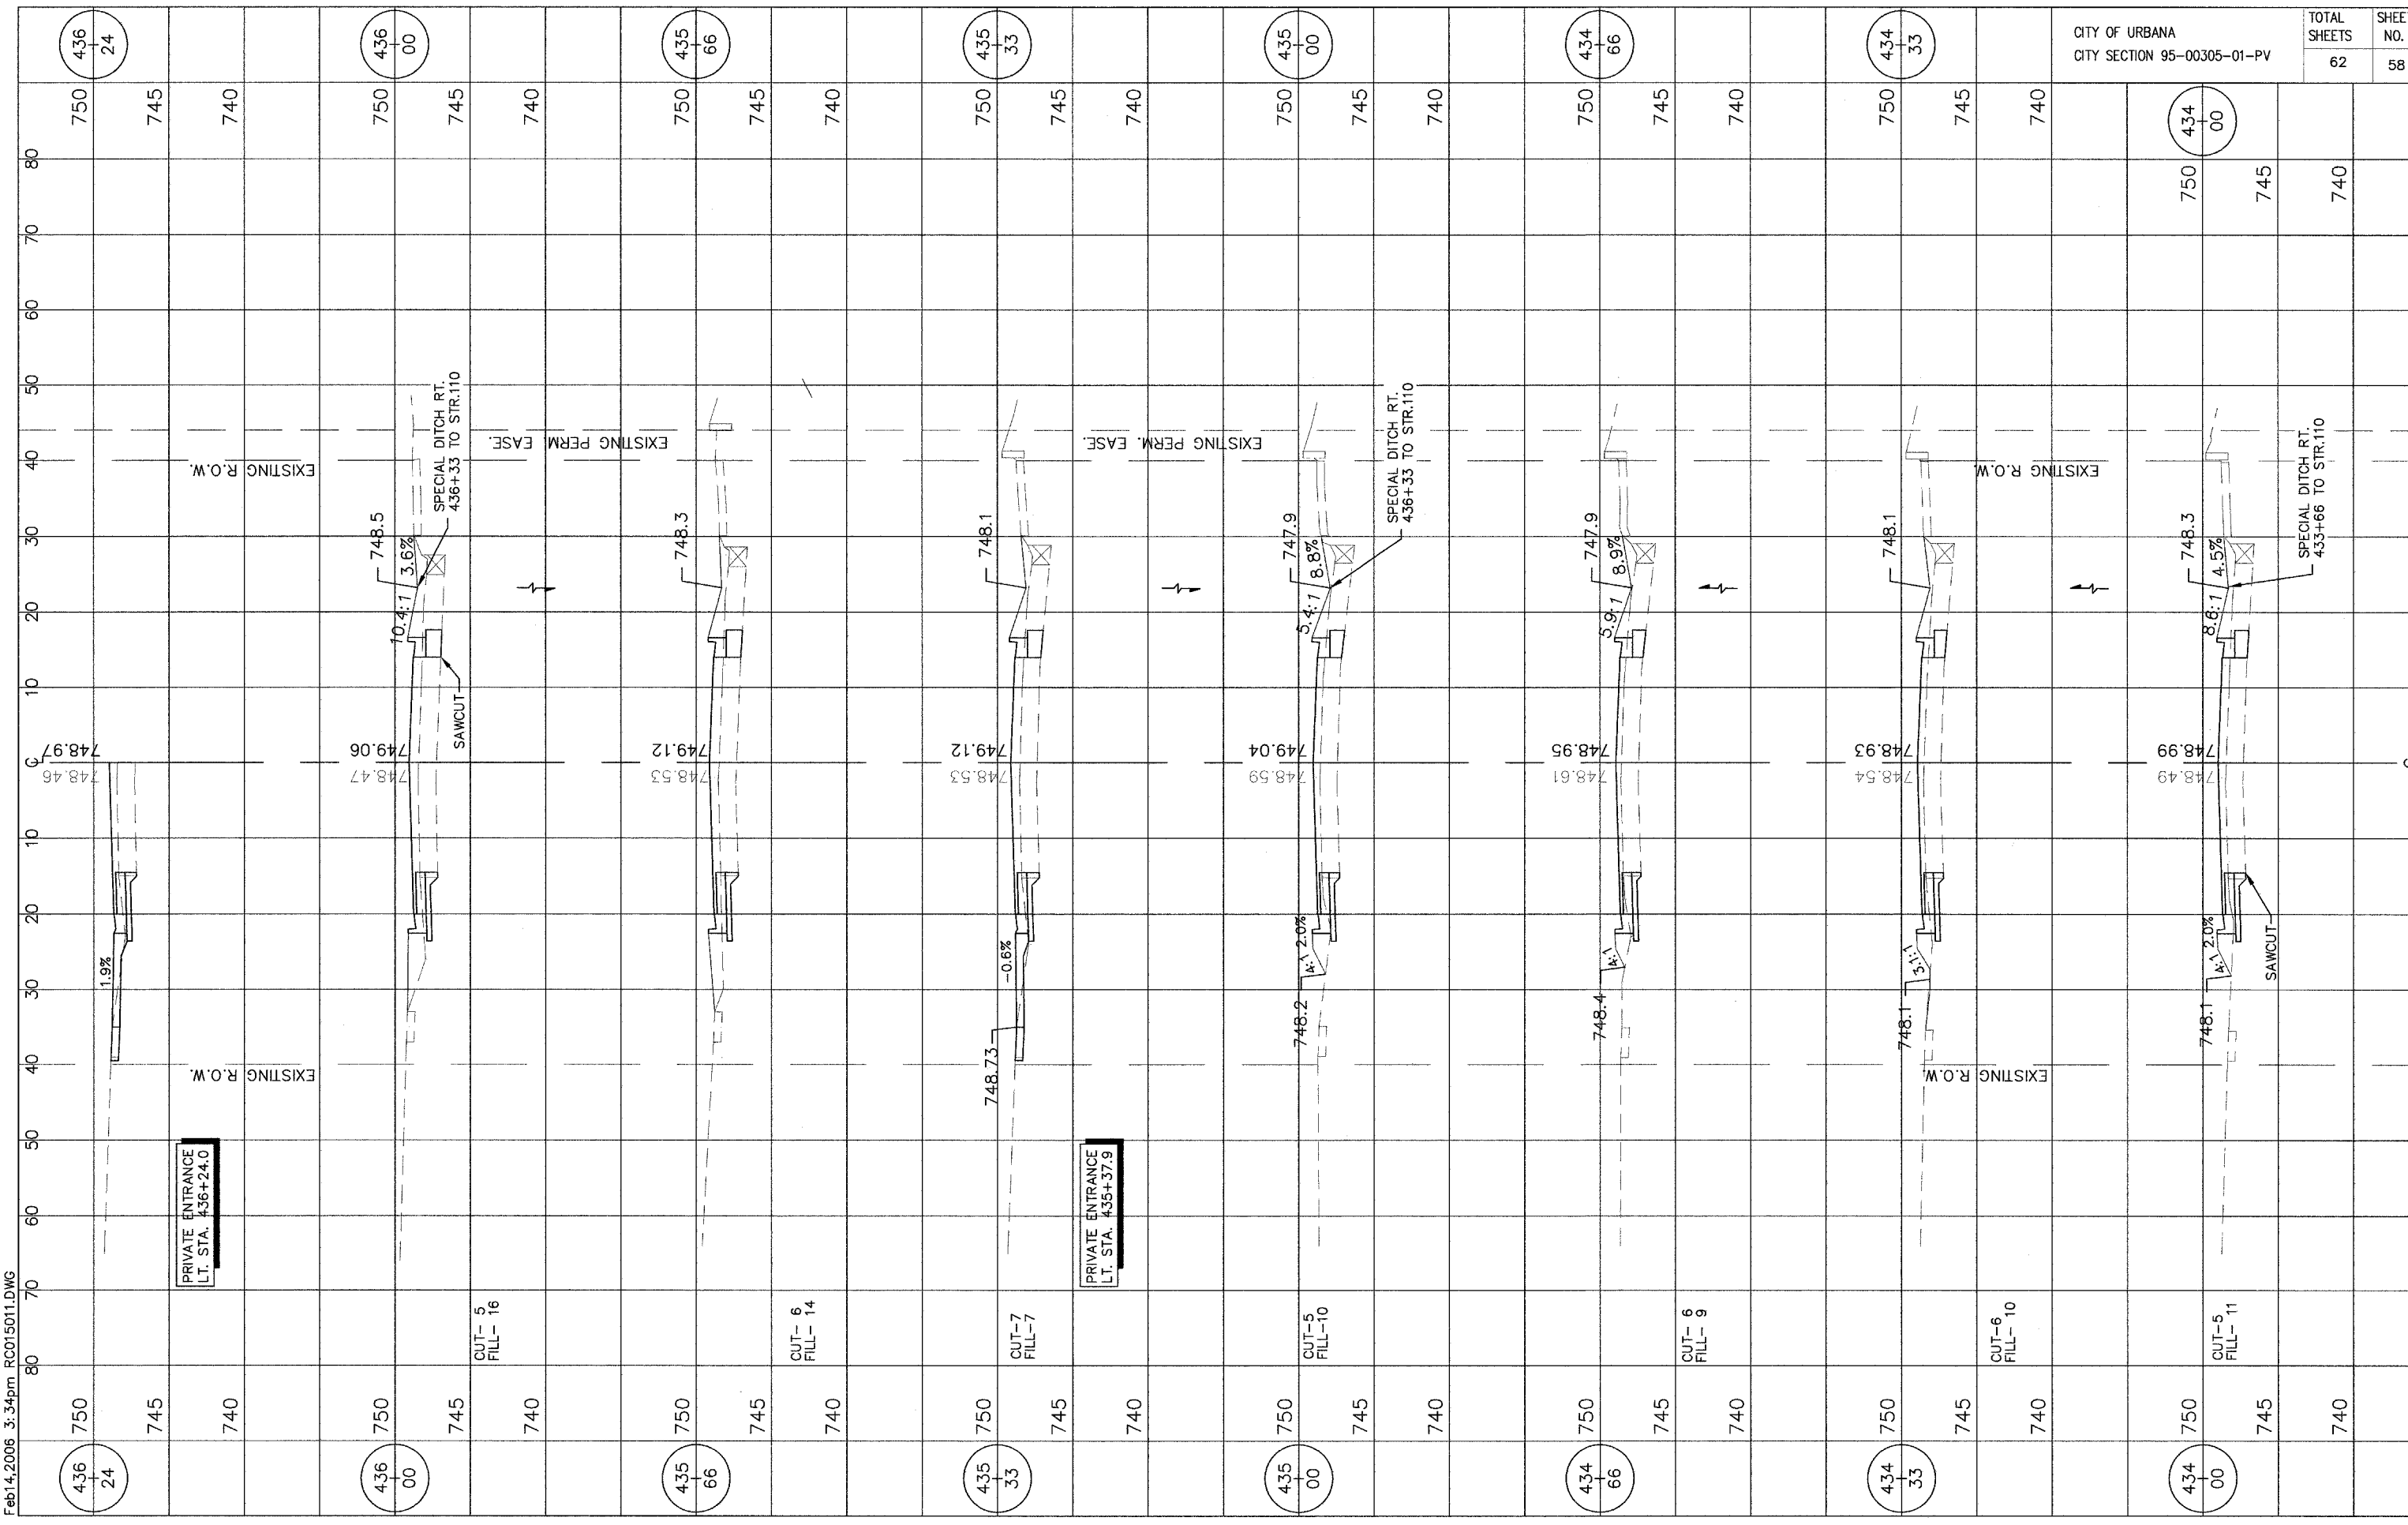

FEBRUARY 2006

PHILO ROAD - CROSS SECTIONS