


75 70 65 60 55 50 45 40 35 30 25 20 15 10 5 0 5 10 15 20 25 30 35 40 45 50 55 60

T.R.	SECTION	COUNTY	TOTAL SHEETS	SH. N.
553	03-1017-00-BR	JEFFERSON	19	
STA.		TO STA.		
FED. ROAD DIST. NO.	ILLINOIS	CONTRACT NO.		
65	70	75	80	

NOTE BOOK
TEMPLATE
AREAS CHECKED

NOTE BOOK
TEMPLATE
AREAS CHECKED

NOTE BOOK
TEMPLATE
AREAS CHECKED

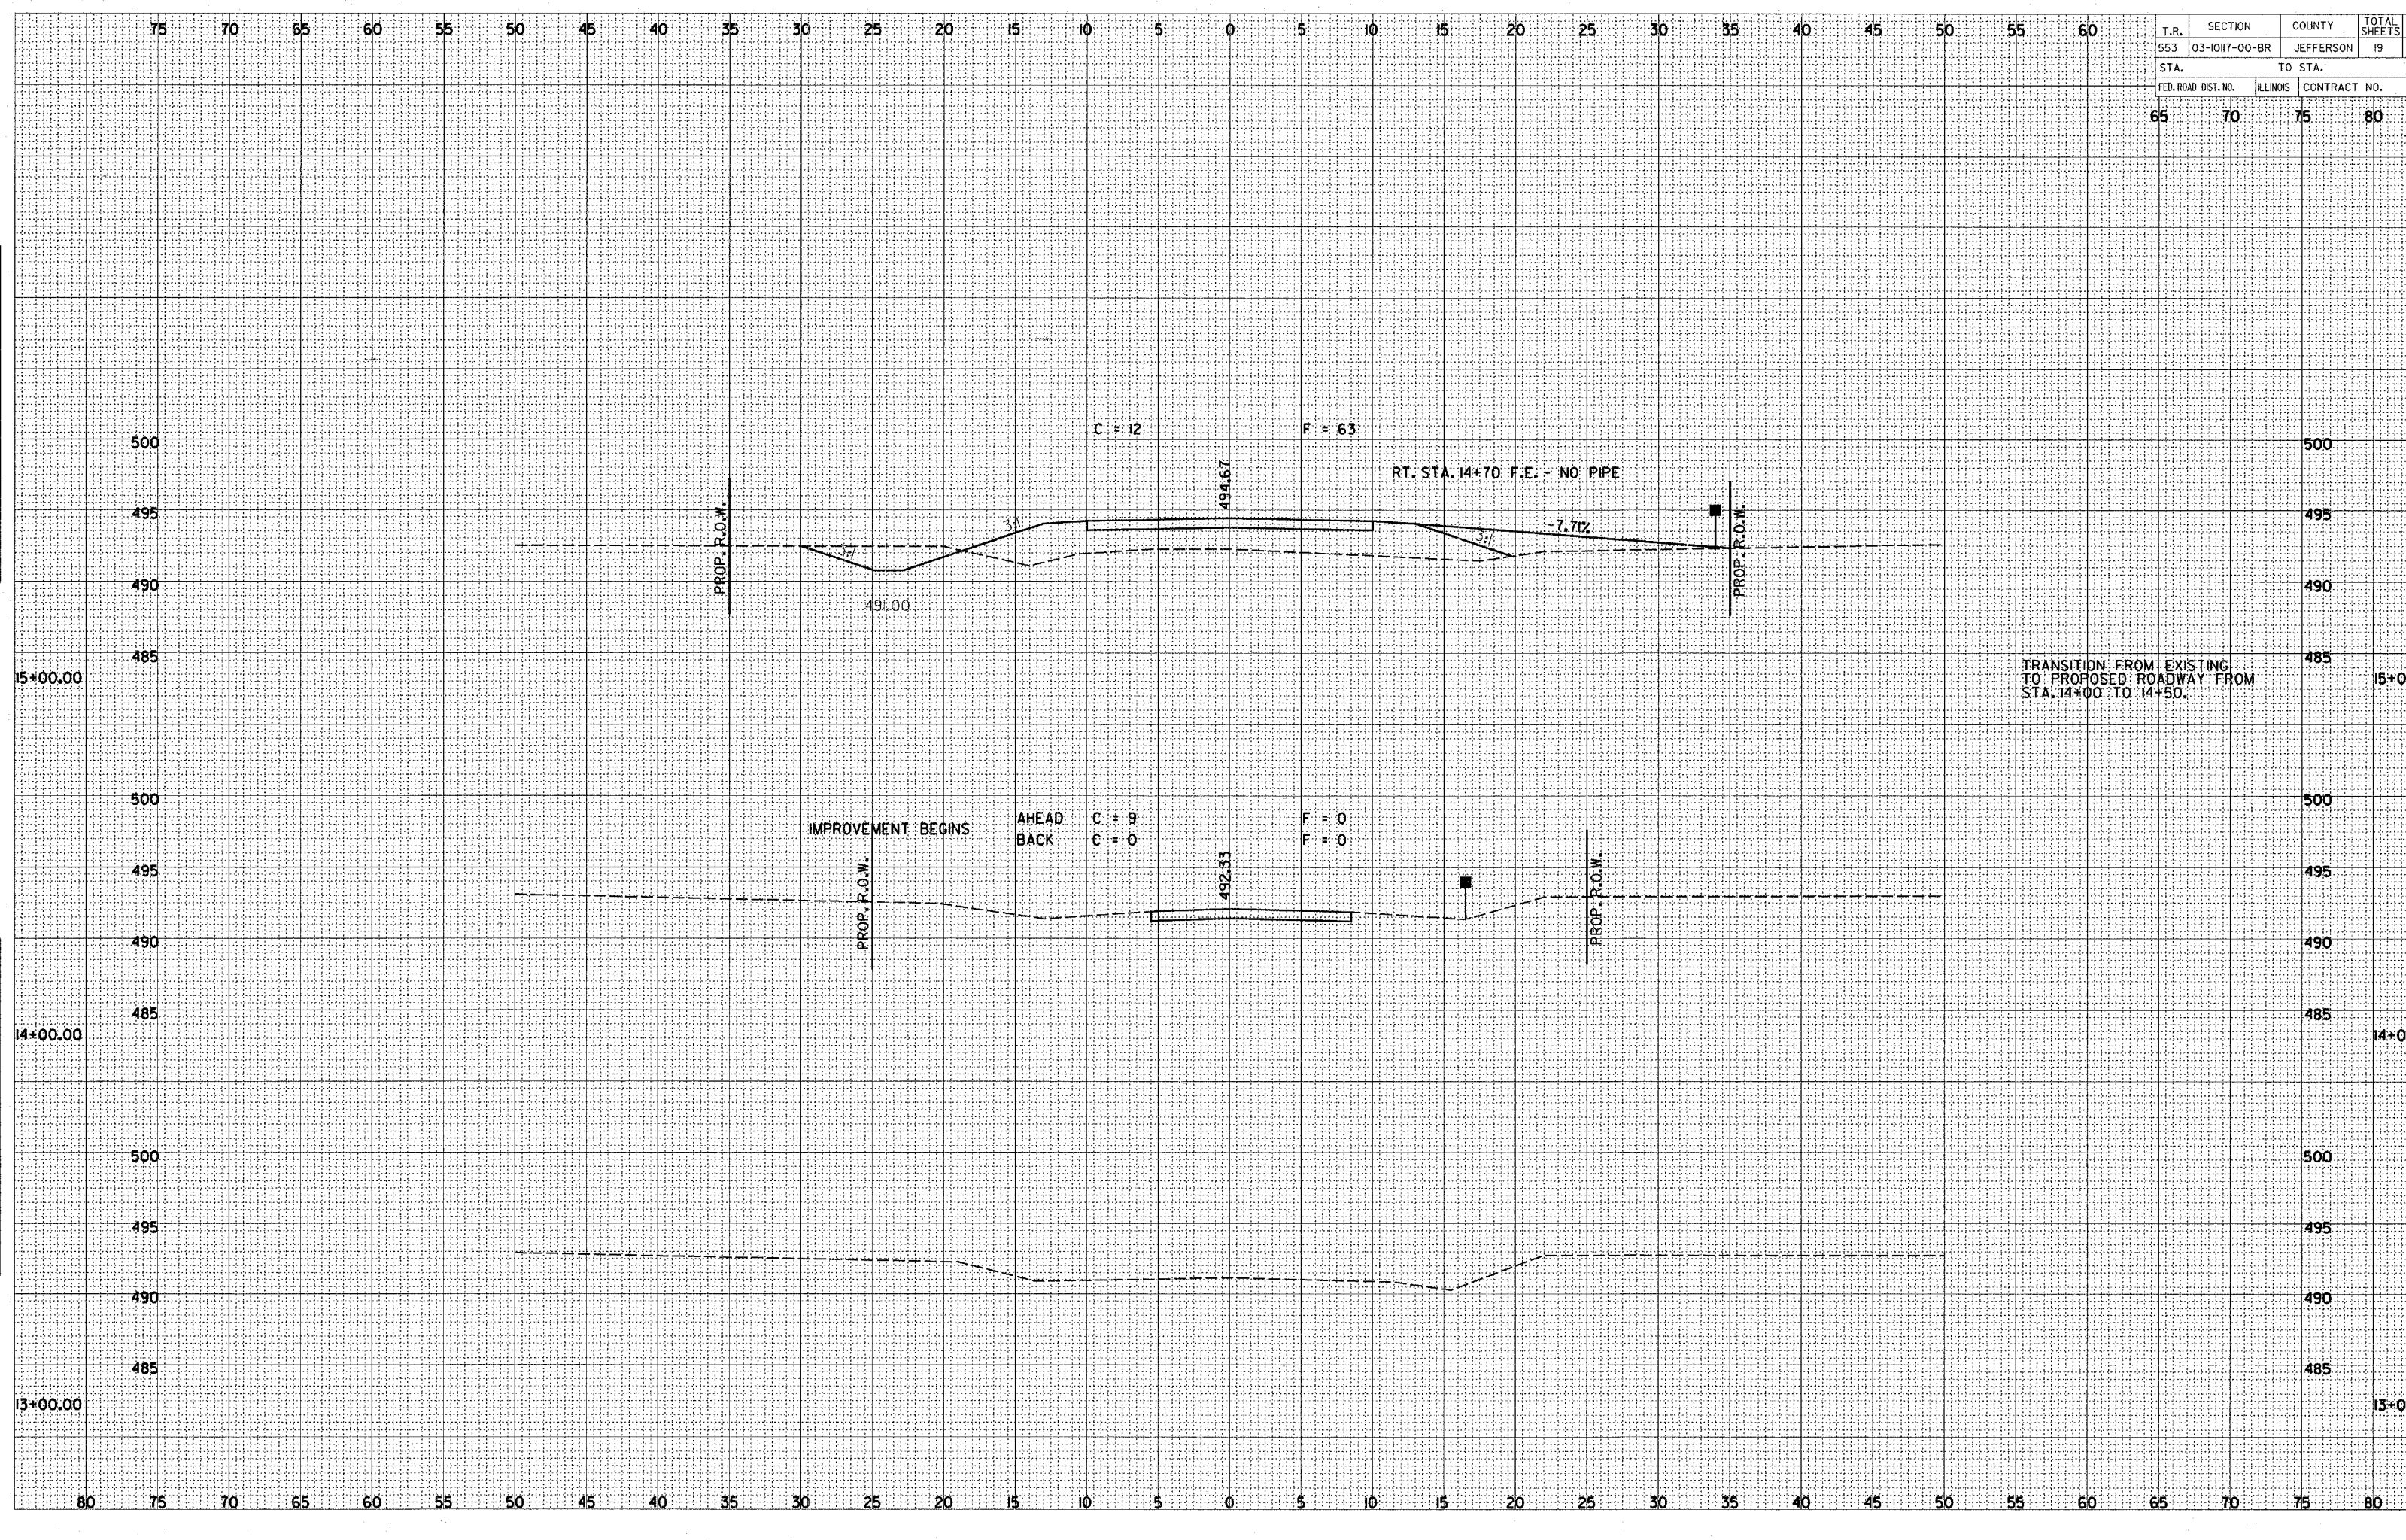

80 75 70 65 60 55 50 45 40 35 30 25 20 15 10 5 0 5 10 15 20 25 30 35 40 45 50 55 60 65 70 75 80