


T.R.	SECTION	COUNTY	TOTAL SHEETS	SHEET NO.
553	03-10117-00-BR	JEFFERSON	19	
STA.		TO STA.		
FED. ROAD DIST. NO.		ILLINOIS	CONTRACT NO.	
65		70	75	80

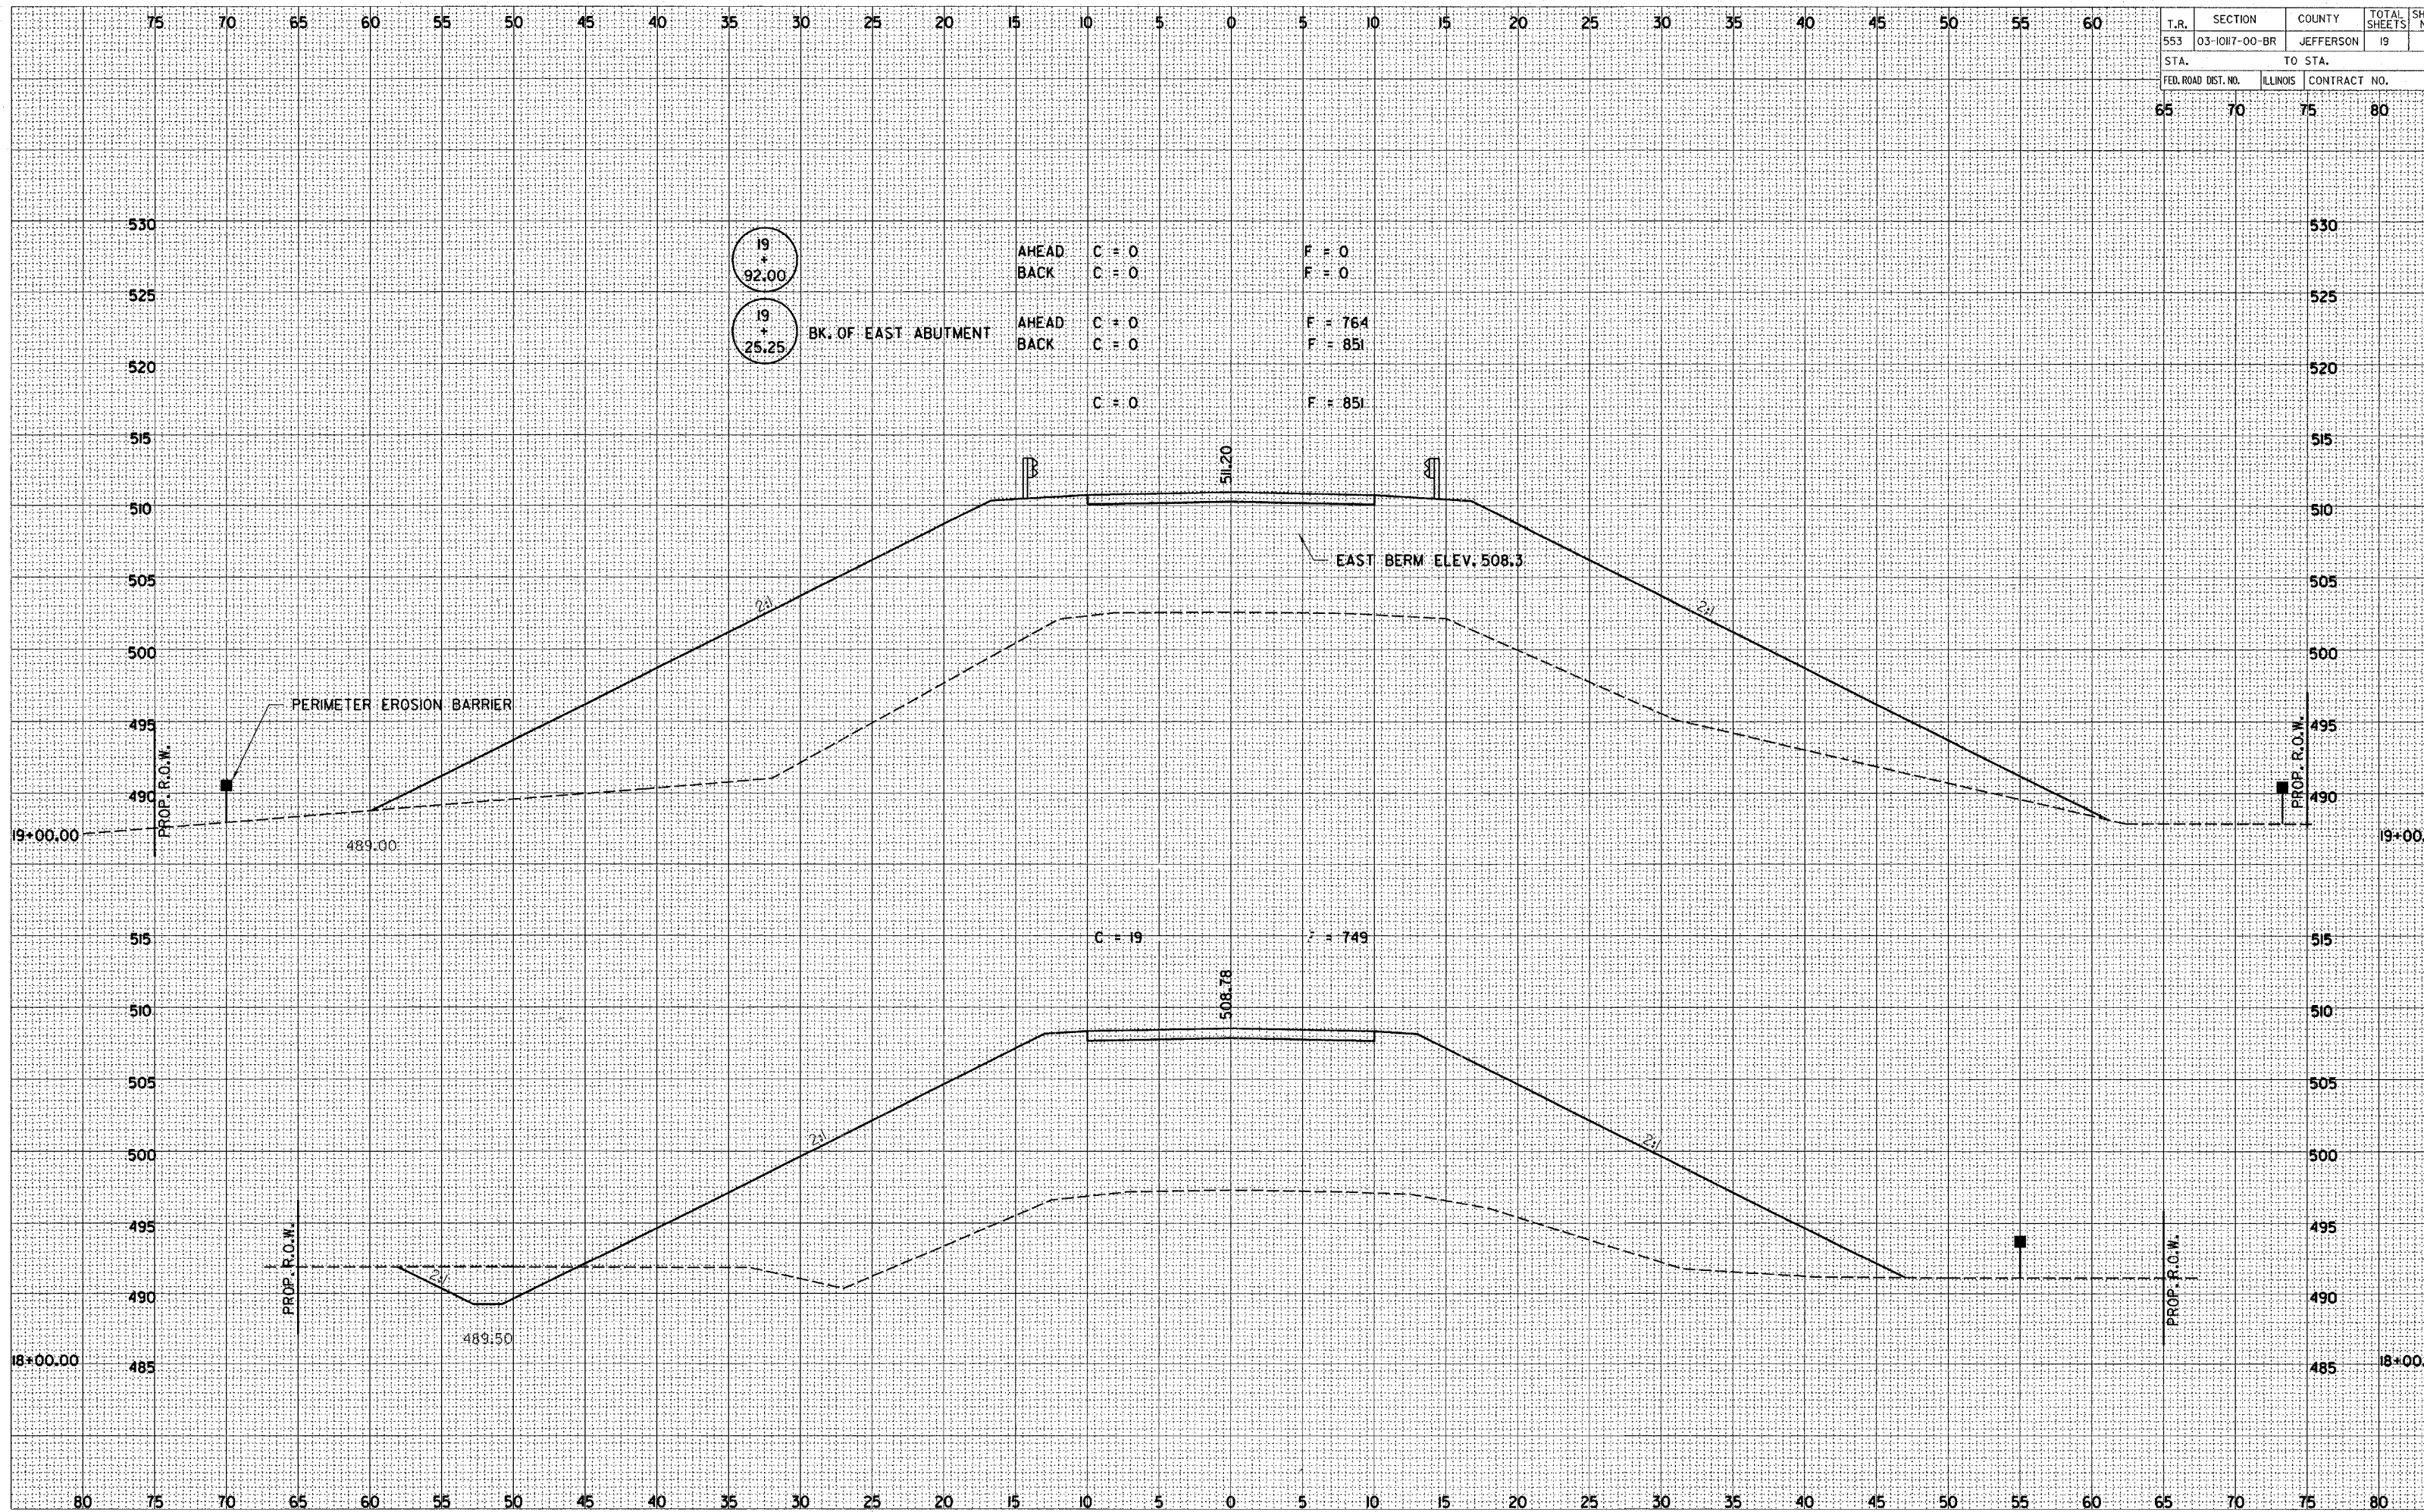

JOINTLY
FLOTTED
NOTE BOOK
TEMPLATE
AREAS CHECKED
NO.

JOINTLY
FLOTTED
NOTE BOOK
TEMPLATE
AREAS CHECKED
NO.