


T.R.	SECTION	COUNTY	TOTAL SHEETS	SH. NO.
553	03-1017-00-BR	JEFFERSON	19	
STA.		TO STA.		
FED. ROAD DIST. NO.		ILLINOIS	CONTRACT NO.	
65		70	75	80

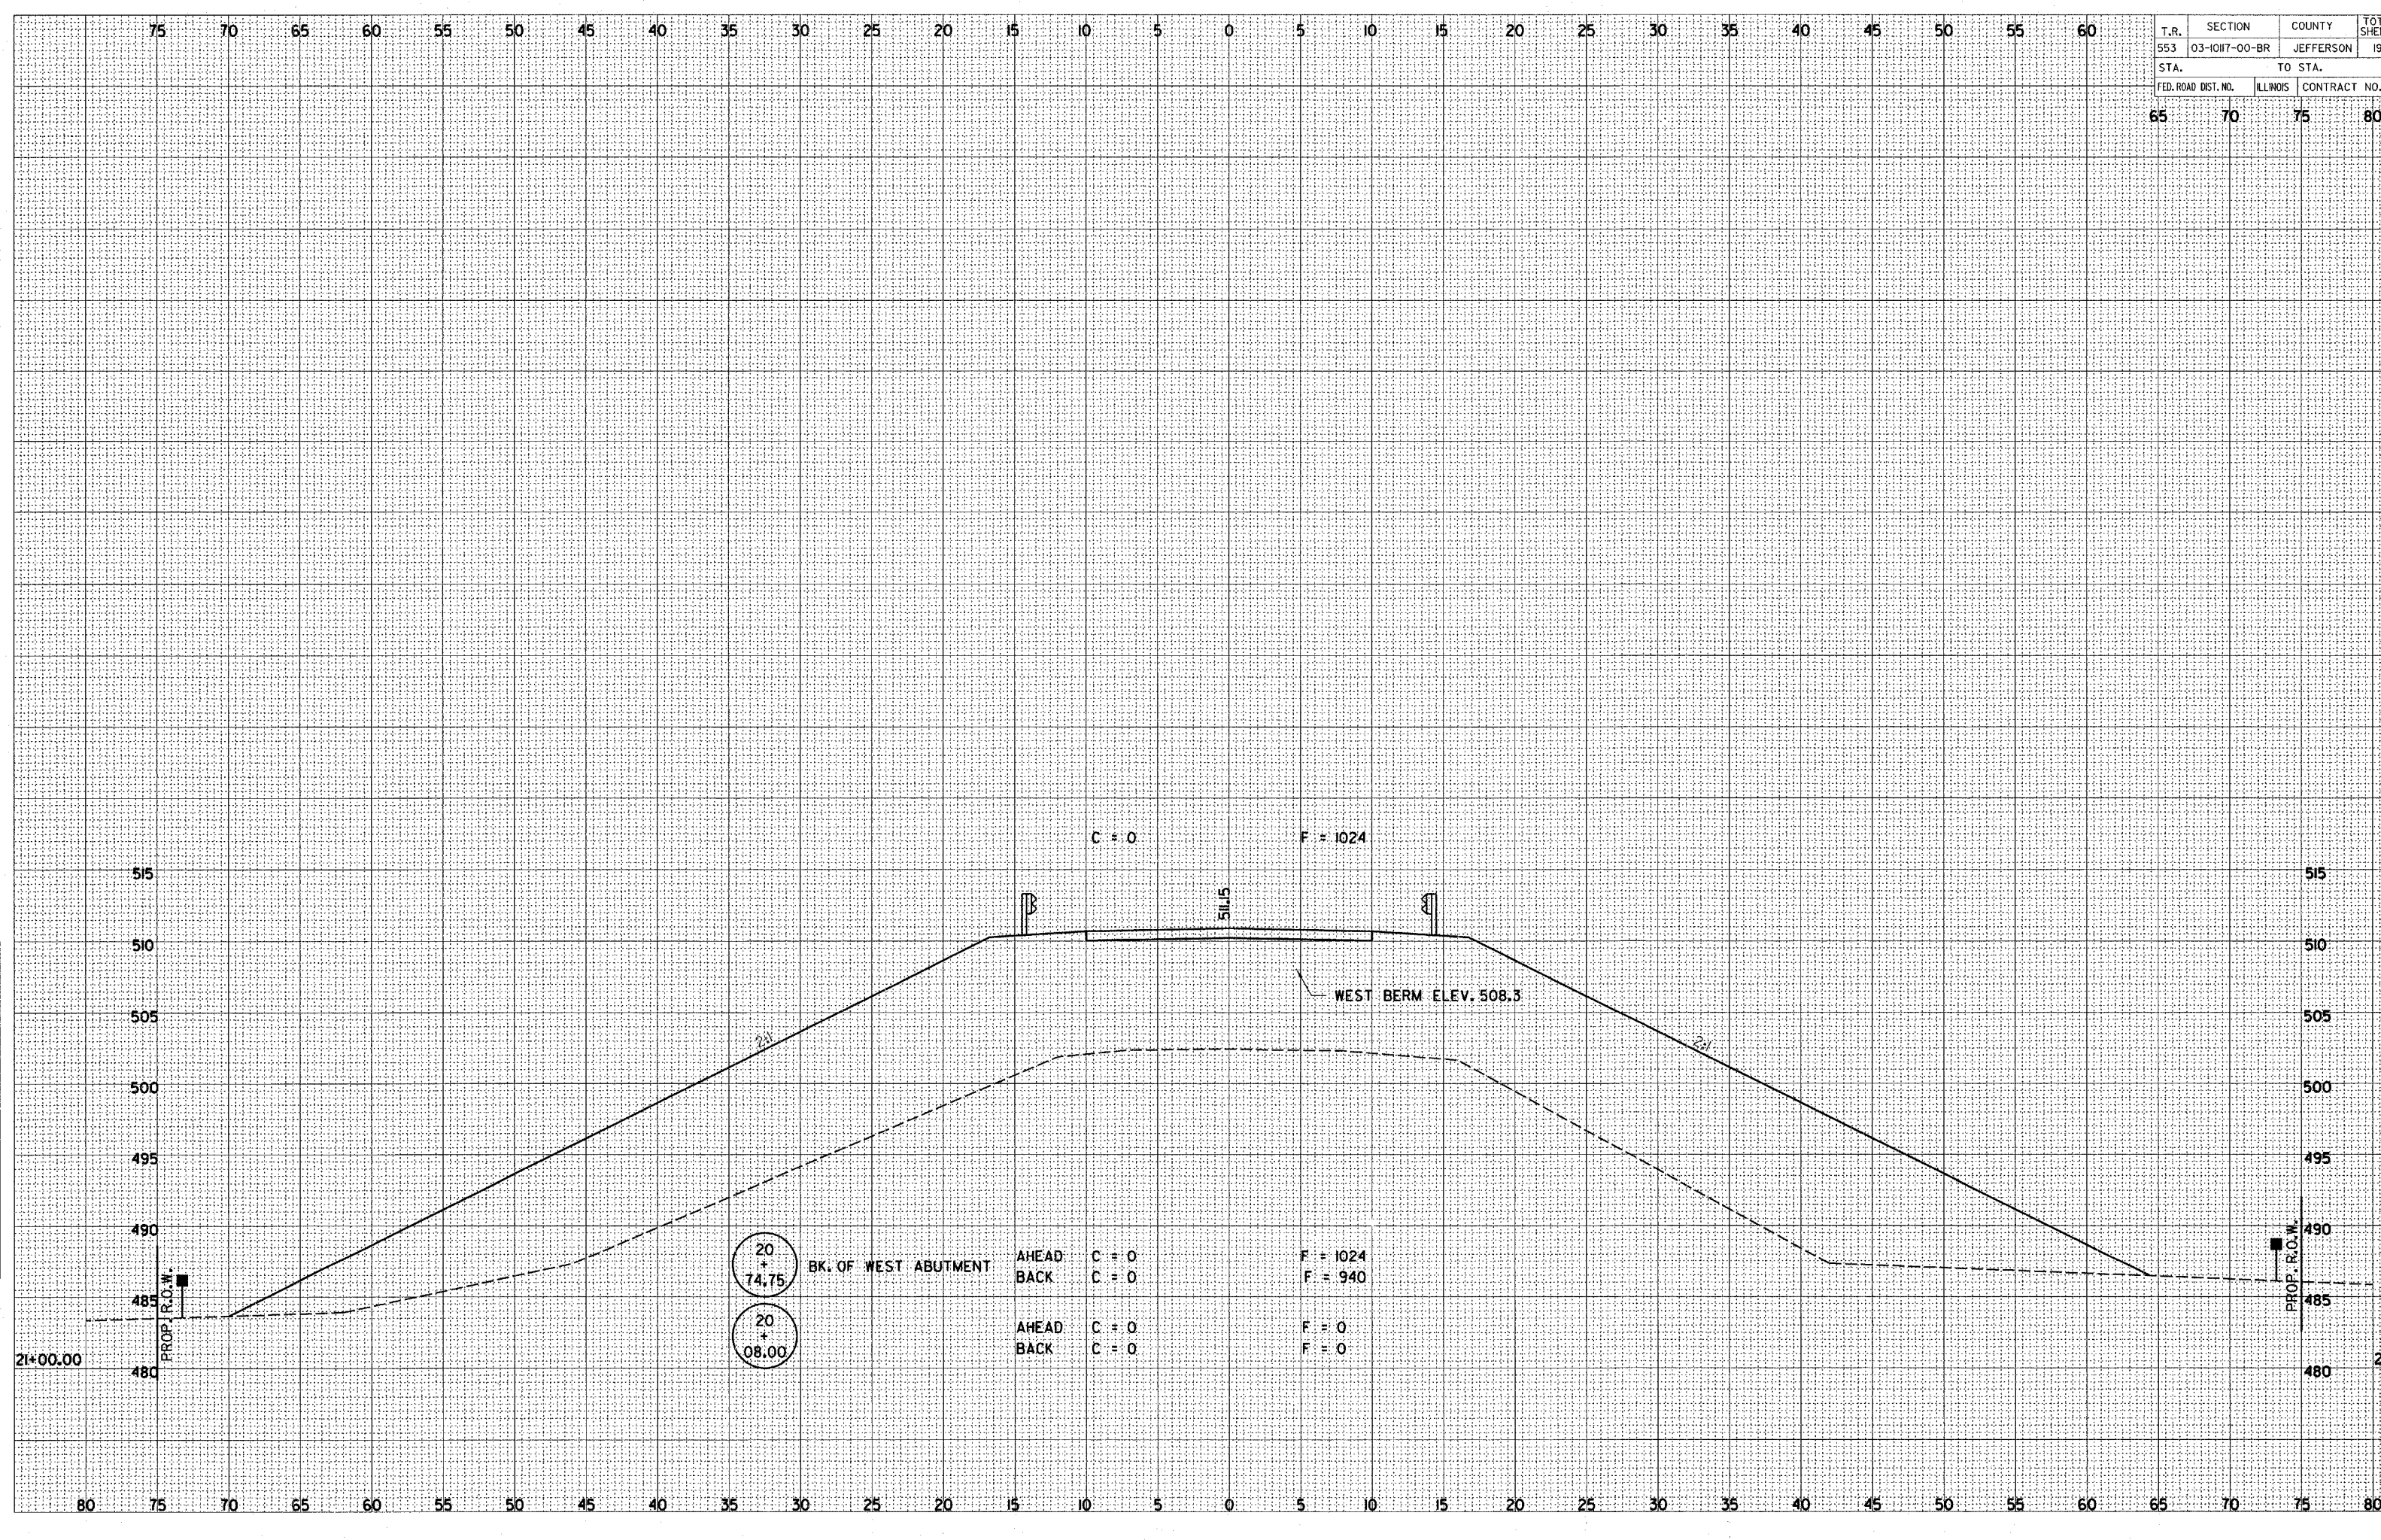

NOTE BOOK TEMPLATE AREAS CHECKED

NOTE BOOK TEMPLATE AREAS CHECKED

20  
+  
74.75

20  
+  
08.00

BK. OF WEST ABUTMENT

AHEAD	C = 0	F = 1024
BACK	C = 0	F = 940
AHEAD	C = 0	F = 0
BACK	C = 0	F = 0

C = 0

F = 1024

511.15

WEST BERM ELEV. 508.3

2:1

2:1

21+00.00

21+00.00

515

515

510

510

505

505

500

500

495

495

490

490

485

485

480

480

75

70

65

60

55

50

45

40

35

30

25

20

15

10

5

0

5

10

15

20

25

30

35

40

45

50

55

60

80

75

70

65

60

55

50

45

40

35

30

25

20

15

10

5

0

5

10

15

20

25

30

35

40

45

50

55

60

65

70

75

80