


F.A.P. RTE.	SECTION	COUNTY	TOTAL SHEETS	SHEET NO.
885	104 RS-4	UNION	24	21
STA. 101+00.00		TO STA. 101+75.00		
FED. ROAD DIST. NO.		ILLINOIS FED. AID PROJECT		

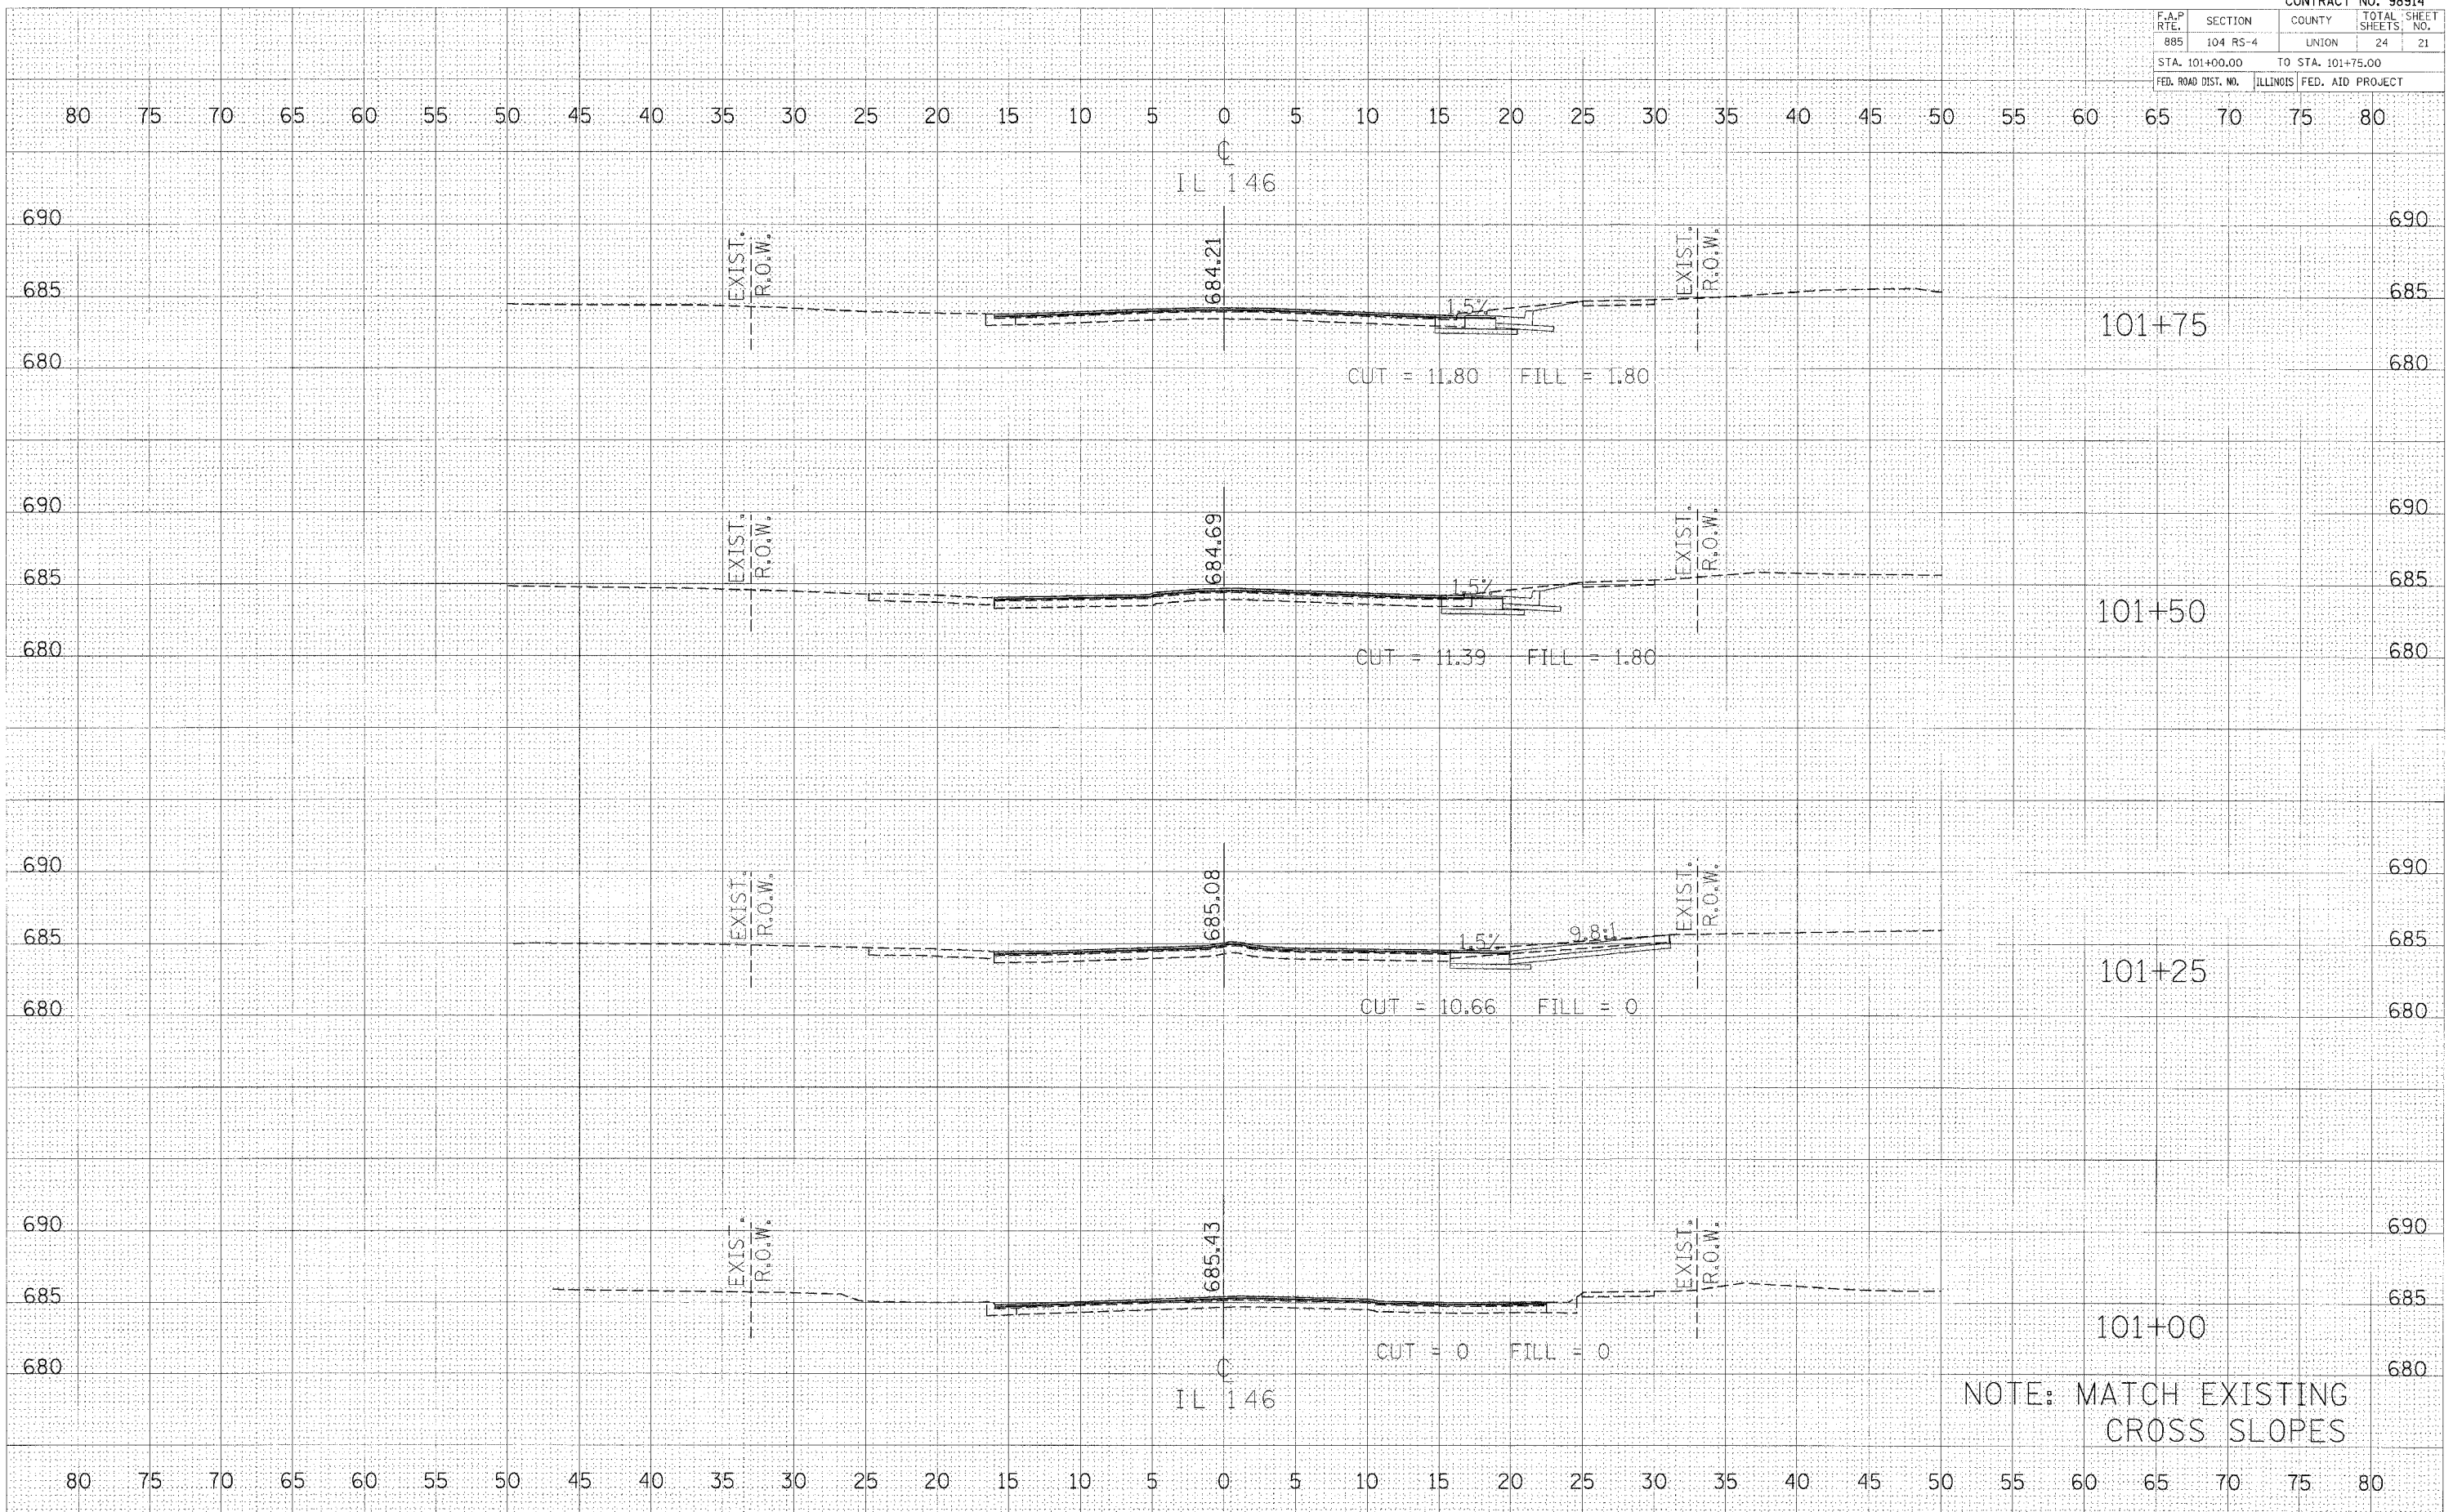

FINAL SURVEY BY DATE

SURVEYED BY

NO. 101




































































































ORIGINAL SURVEY BY DATE

SURVEYED BY

NO. 101




































































































PLOT DATE = 1/31/2006

FILE NAME = c:\projects\p2105\146\p146.plt

PLOT SCALE = 5/8000 / IN.

USER NAME = russellc