


MAR 29, 2006 10:37 AM CAH
 I:\AIRPORTS\LAURENCE\812-06APN\AIRPORT SHEETS\R-301XS.DWG - STA. 0+36.94 TO STA. 0+50

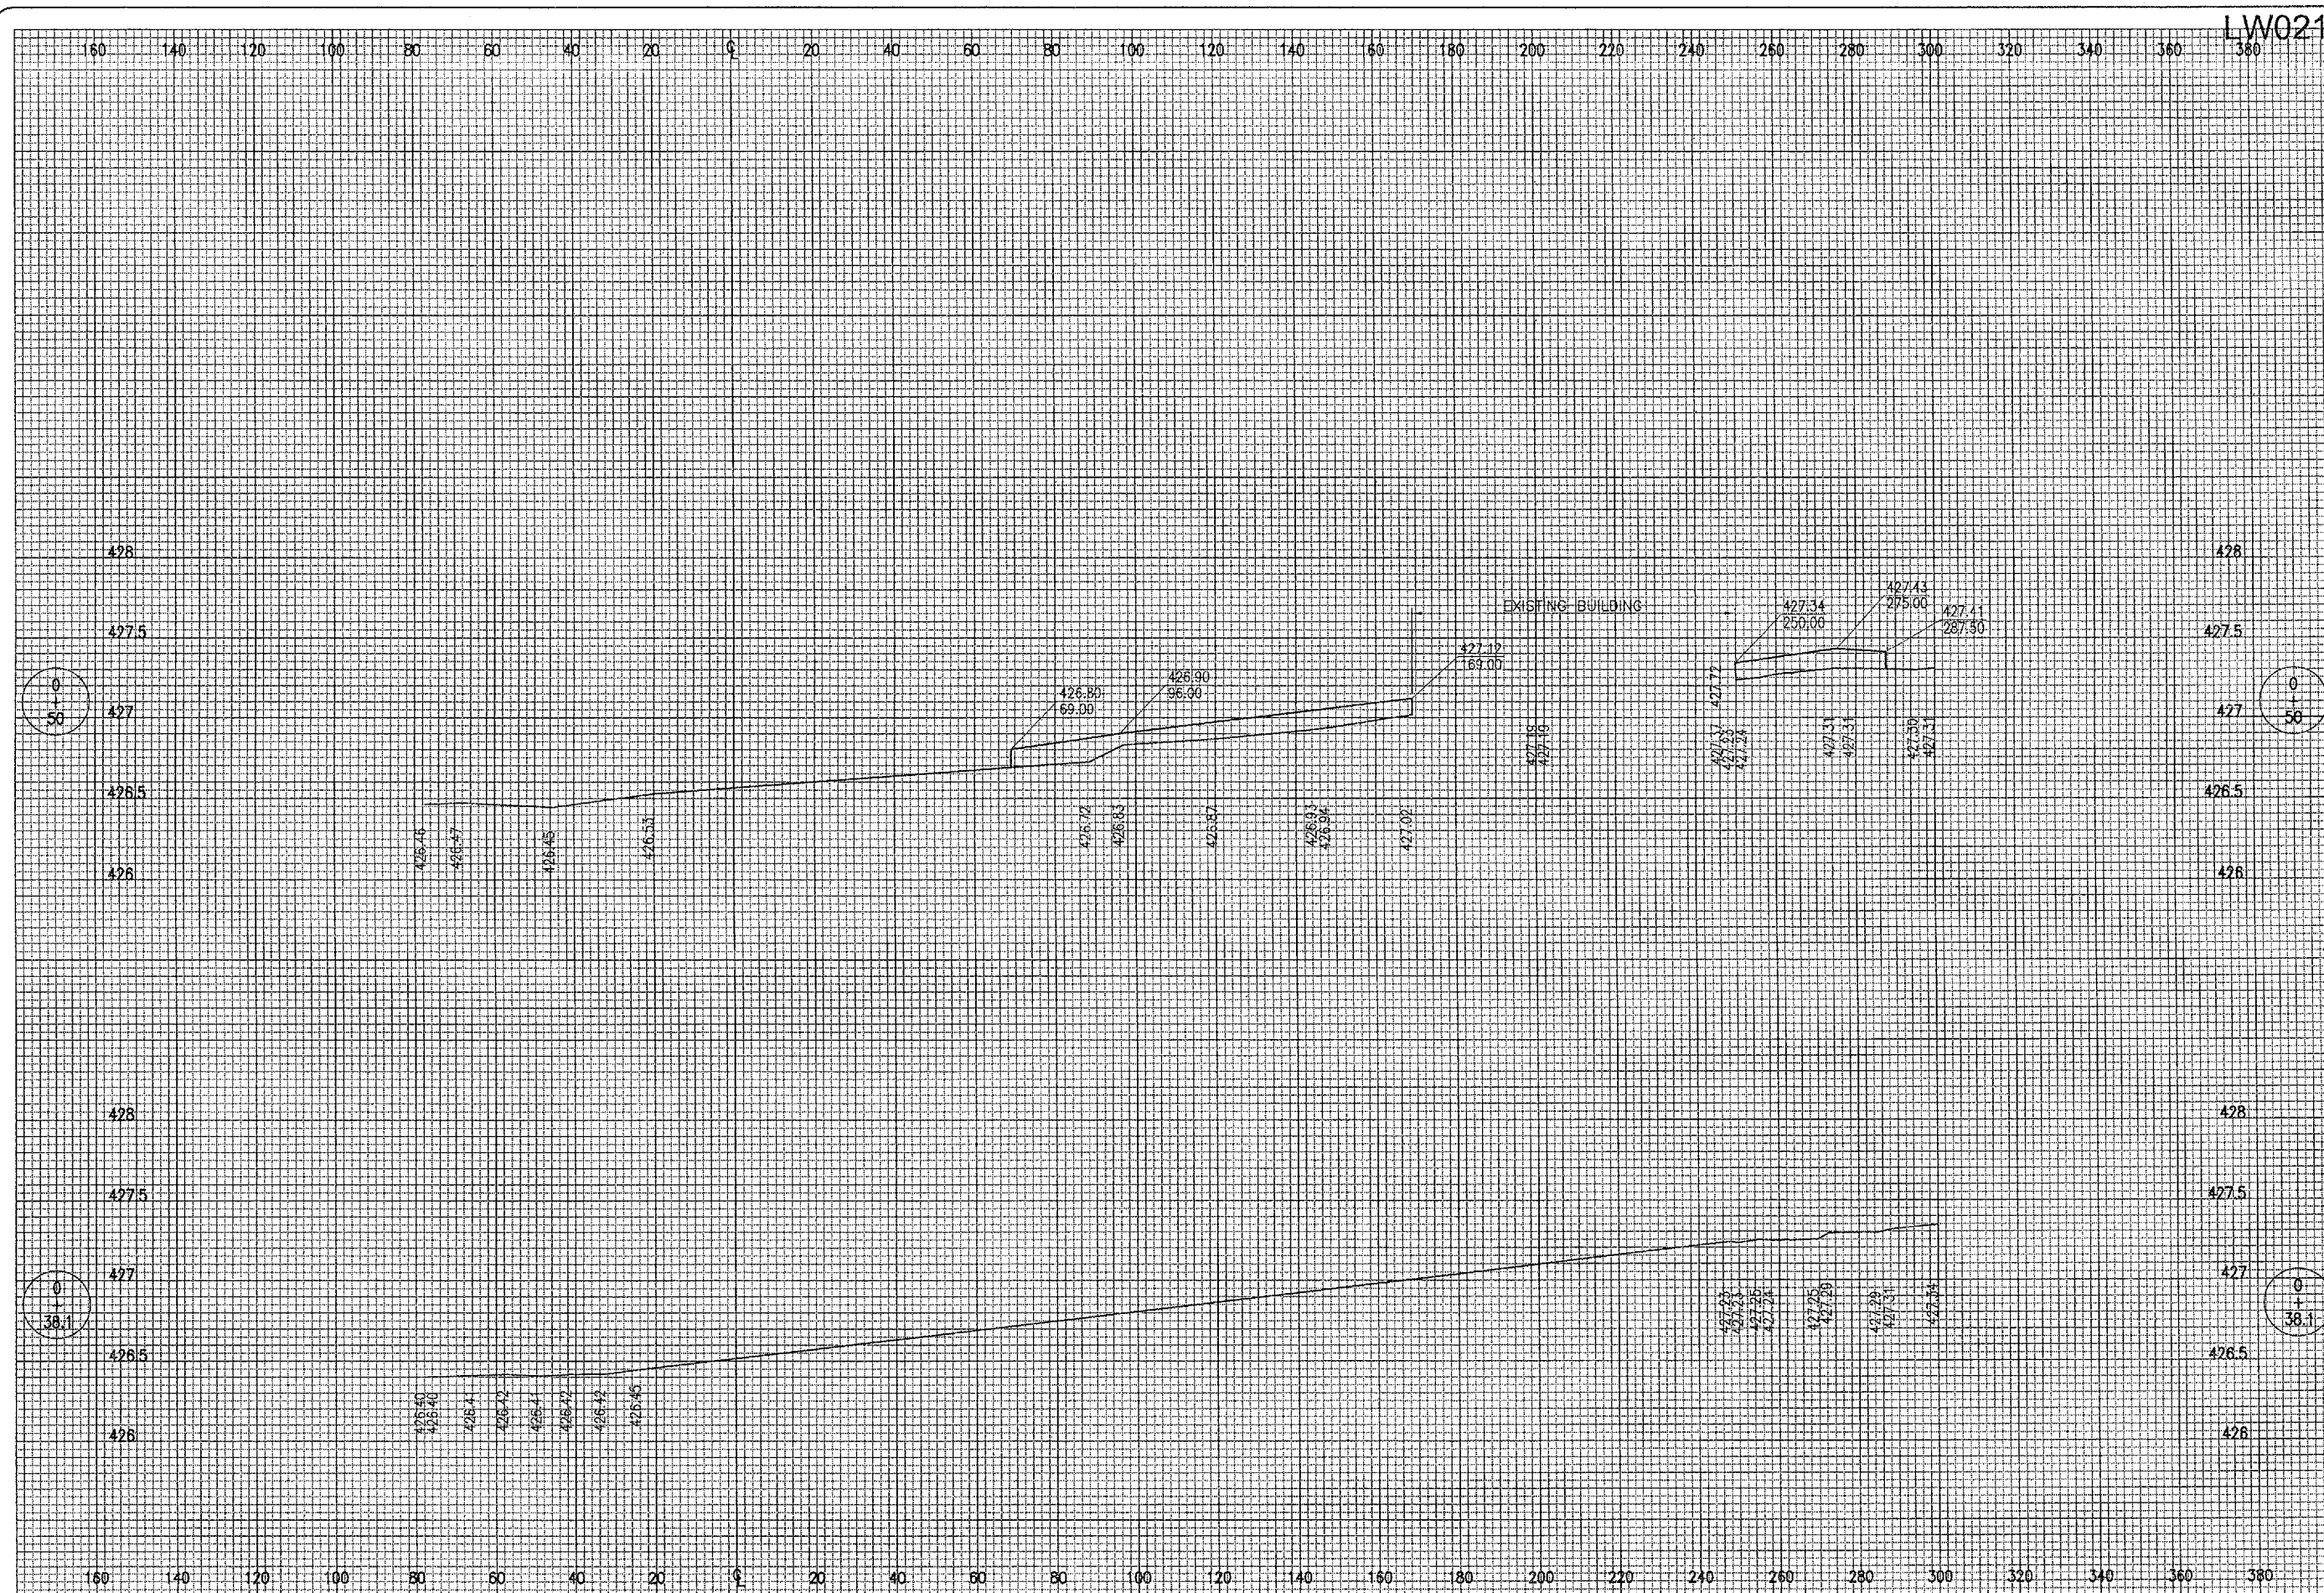

LW021

DATE	REVISION	BY

MID-AMERICAN AIR CENTER
 LAWRENCEVILLE-VINCENNES AIRPORT
 LAWRENCEVILLE, ILLINOIS
 ILL. PROJ.: LWV-3546 A.I.P. PROJ.: 3-17-0061-B12

HEI Project No.	812-06APND_0800
Filename	R-301XS.DWG
Scale	H, 1" = 20' V, 1" = 0.5'
Date	01/06/06
LAYOUT	B.K.B. 01/06/06
DRAWN	B.A.K. 01/06/06
REVIEWED	C.A.H. 1/13/06



RECONSTRUCTION OF
 TWO APRON AREAS
 PROPOSED CROSS-SECTIONS
 FOR GLIDER CLUB AREA
 STA. 0+36.94 TO STA. 0+50