


MAR 29, 2006 10:39 AM CAH  
 I:\AIRPORTS\LAURENCE\812-06APN\AIRPORT\SHEETS\R-307XS.DWG - STA. 5+25 TO STA. 5+37

LW021

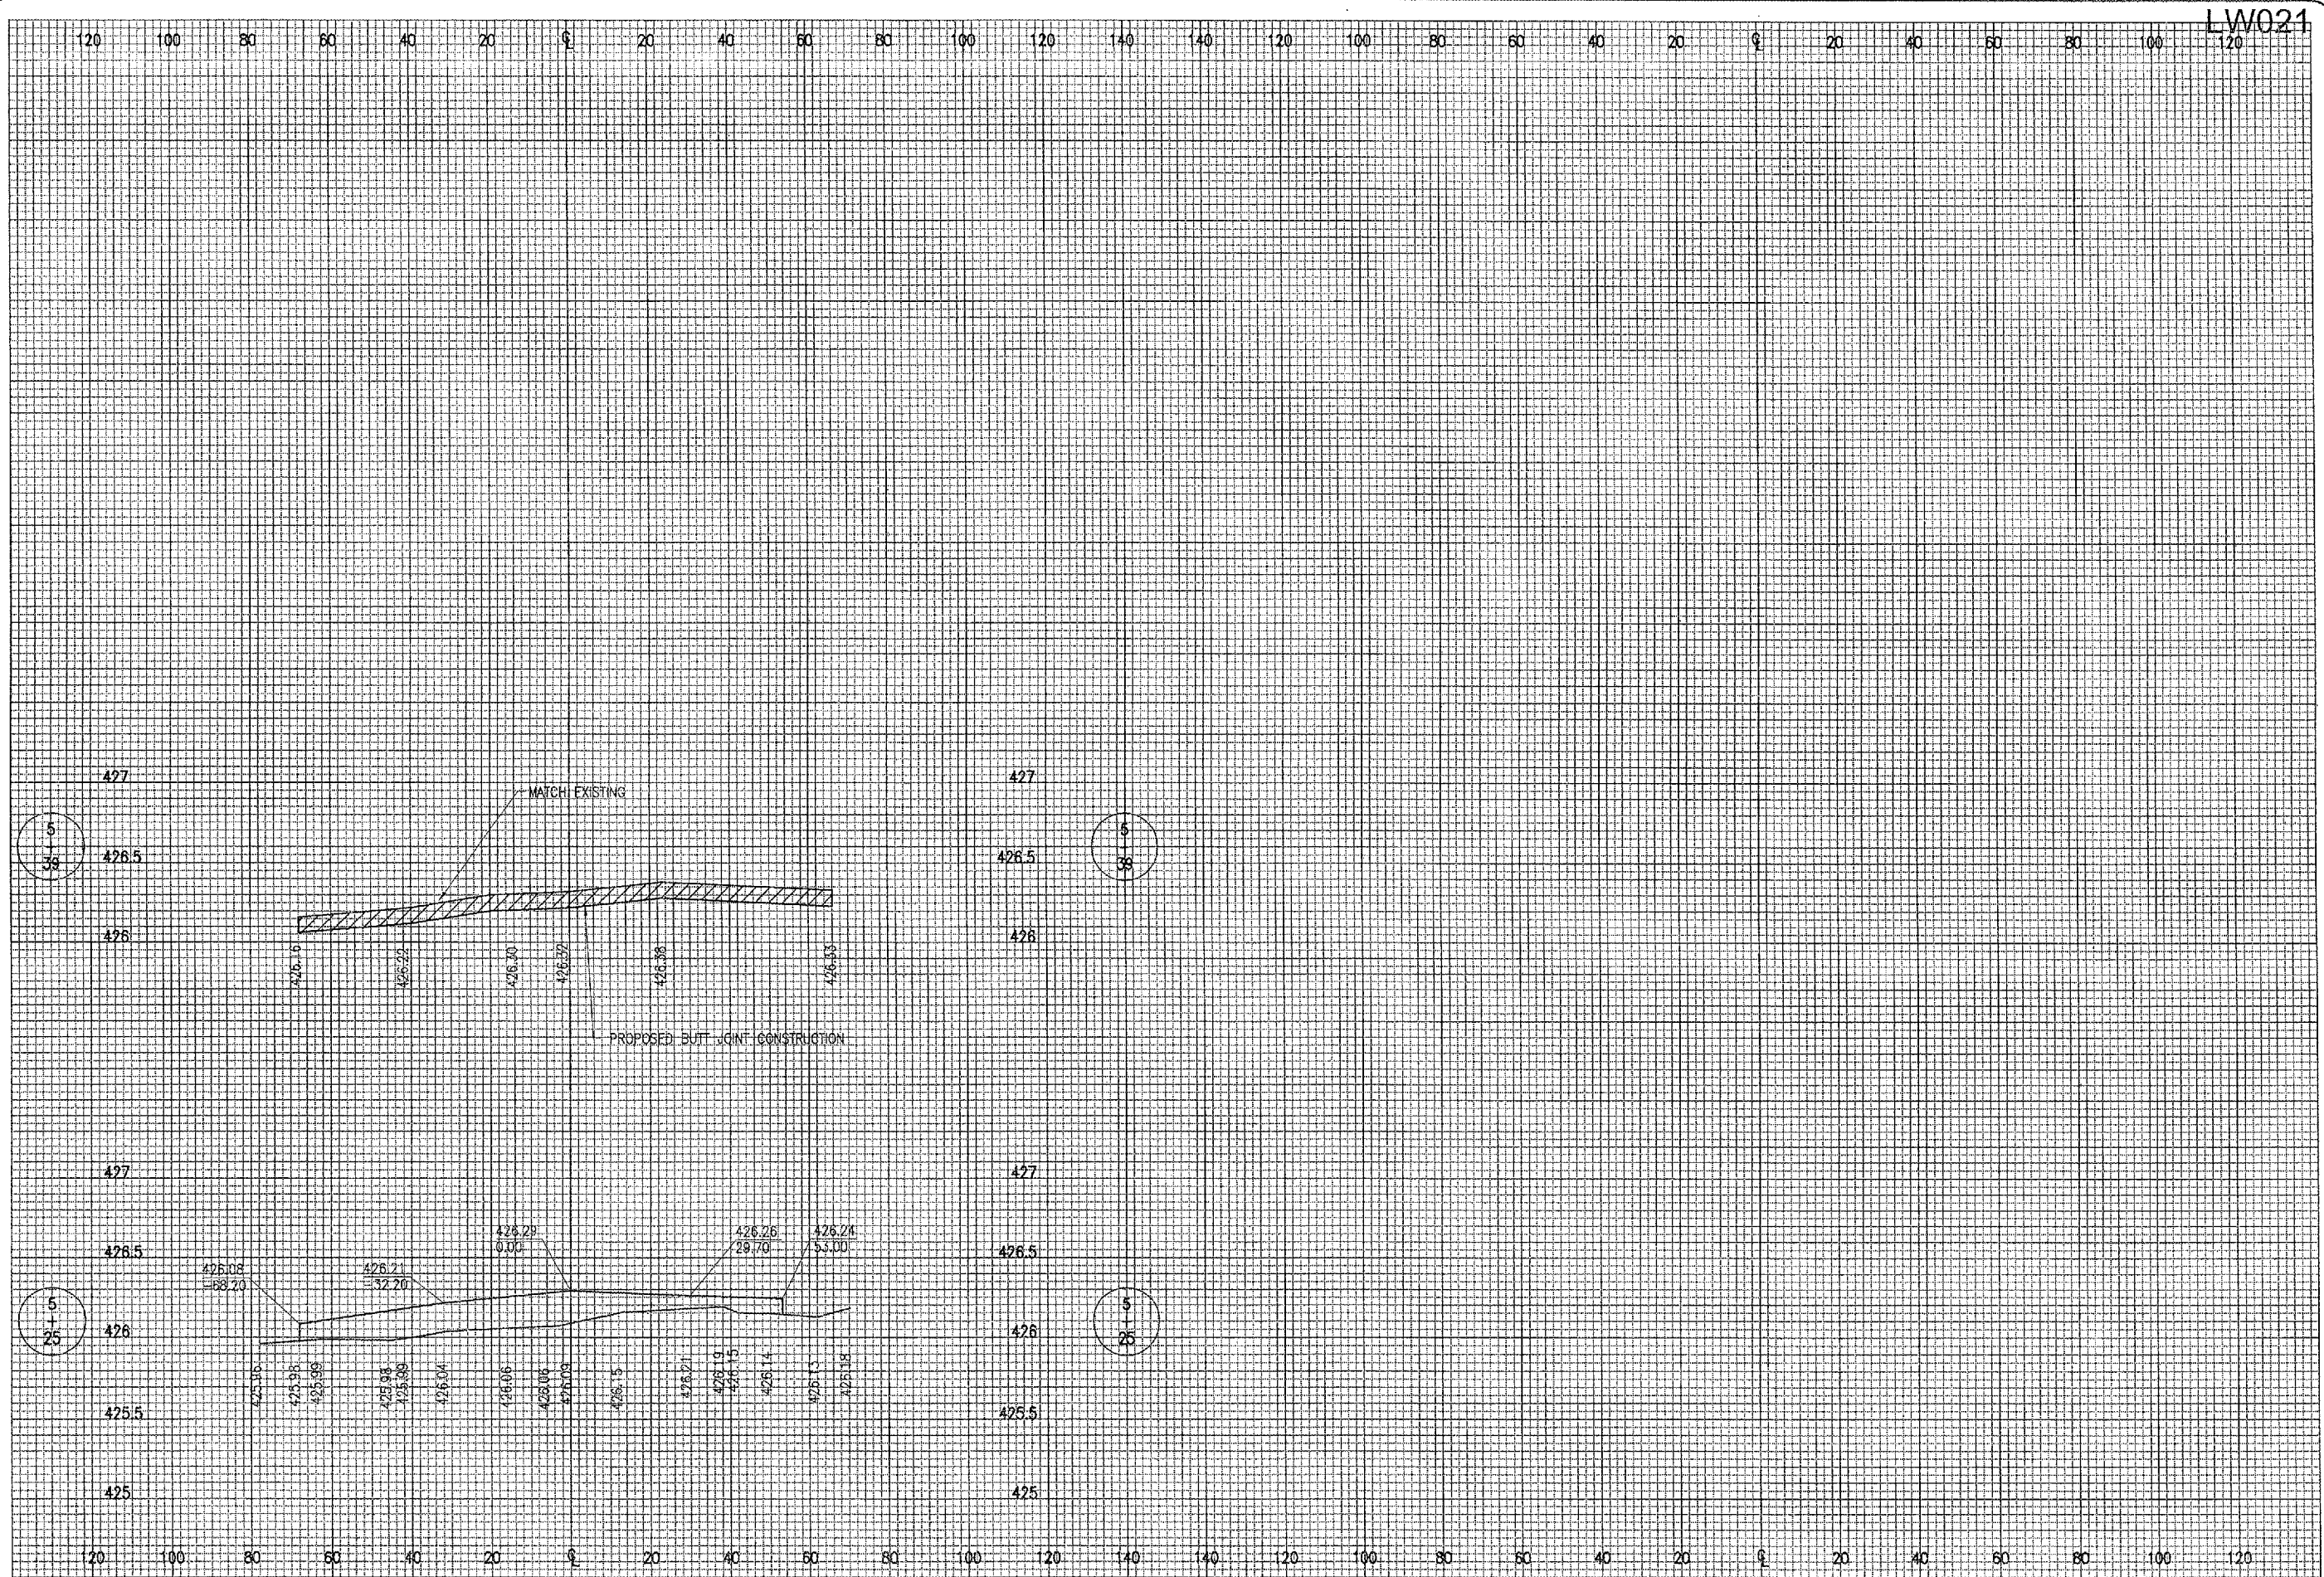


DATE	REVISION	BY

MID-AMERICAN AIR CENTER  
 LAWRENCEVILLE-VINCENNES AIRPORT  
 LAWRENCEVILLE, ILLINOIS

IL PROJ.: LW-3546 A.I.P. PROJ.: J-17-0061-812

HB Project No. 812-06APND_0800 Filename R-307XS.DWG Scale H, 1" = 20' V, 1" = 0.5' Date 01/09/06	LAYOUT B.K.B. 01/09/06 DRAWN B.A.K. 01/09/06 REVIEWED C.A.H. 1/13/06
---	--

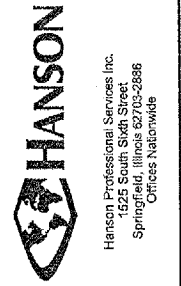

RECONSTRUCTION OF  
 TWO APRON AREAS  
 PROPOSED CROSS-SECTIONS  
 FOR GLIDER CLUB AREA  
 STA. 5+25 TO STA. 5+37