


F.A.P. RTE.	SECTION	COUNTY	TOTAL SHEETS	SHEET NO.
066	21 (B&G) R	MCHENRY	56	56
STA. 104+00.00		TO STA. 106+50.00		
FED. ROAD DIST. NO.		ILLINOIS FED. AID PROJECT		

#62391

CONTRACTOR TO RESUME TEMPORARY PAVEMENT AREAS

90 80 70 60 50 40 30 20 10 0 10 20 30 40 50 60 70 80

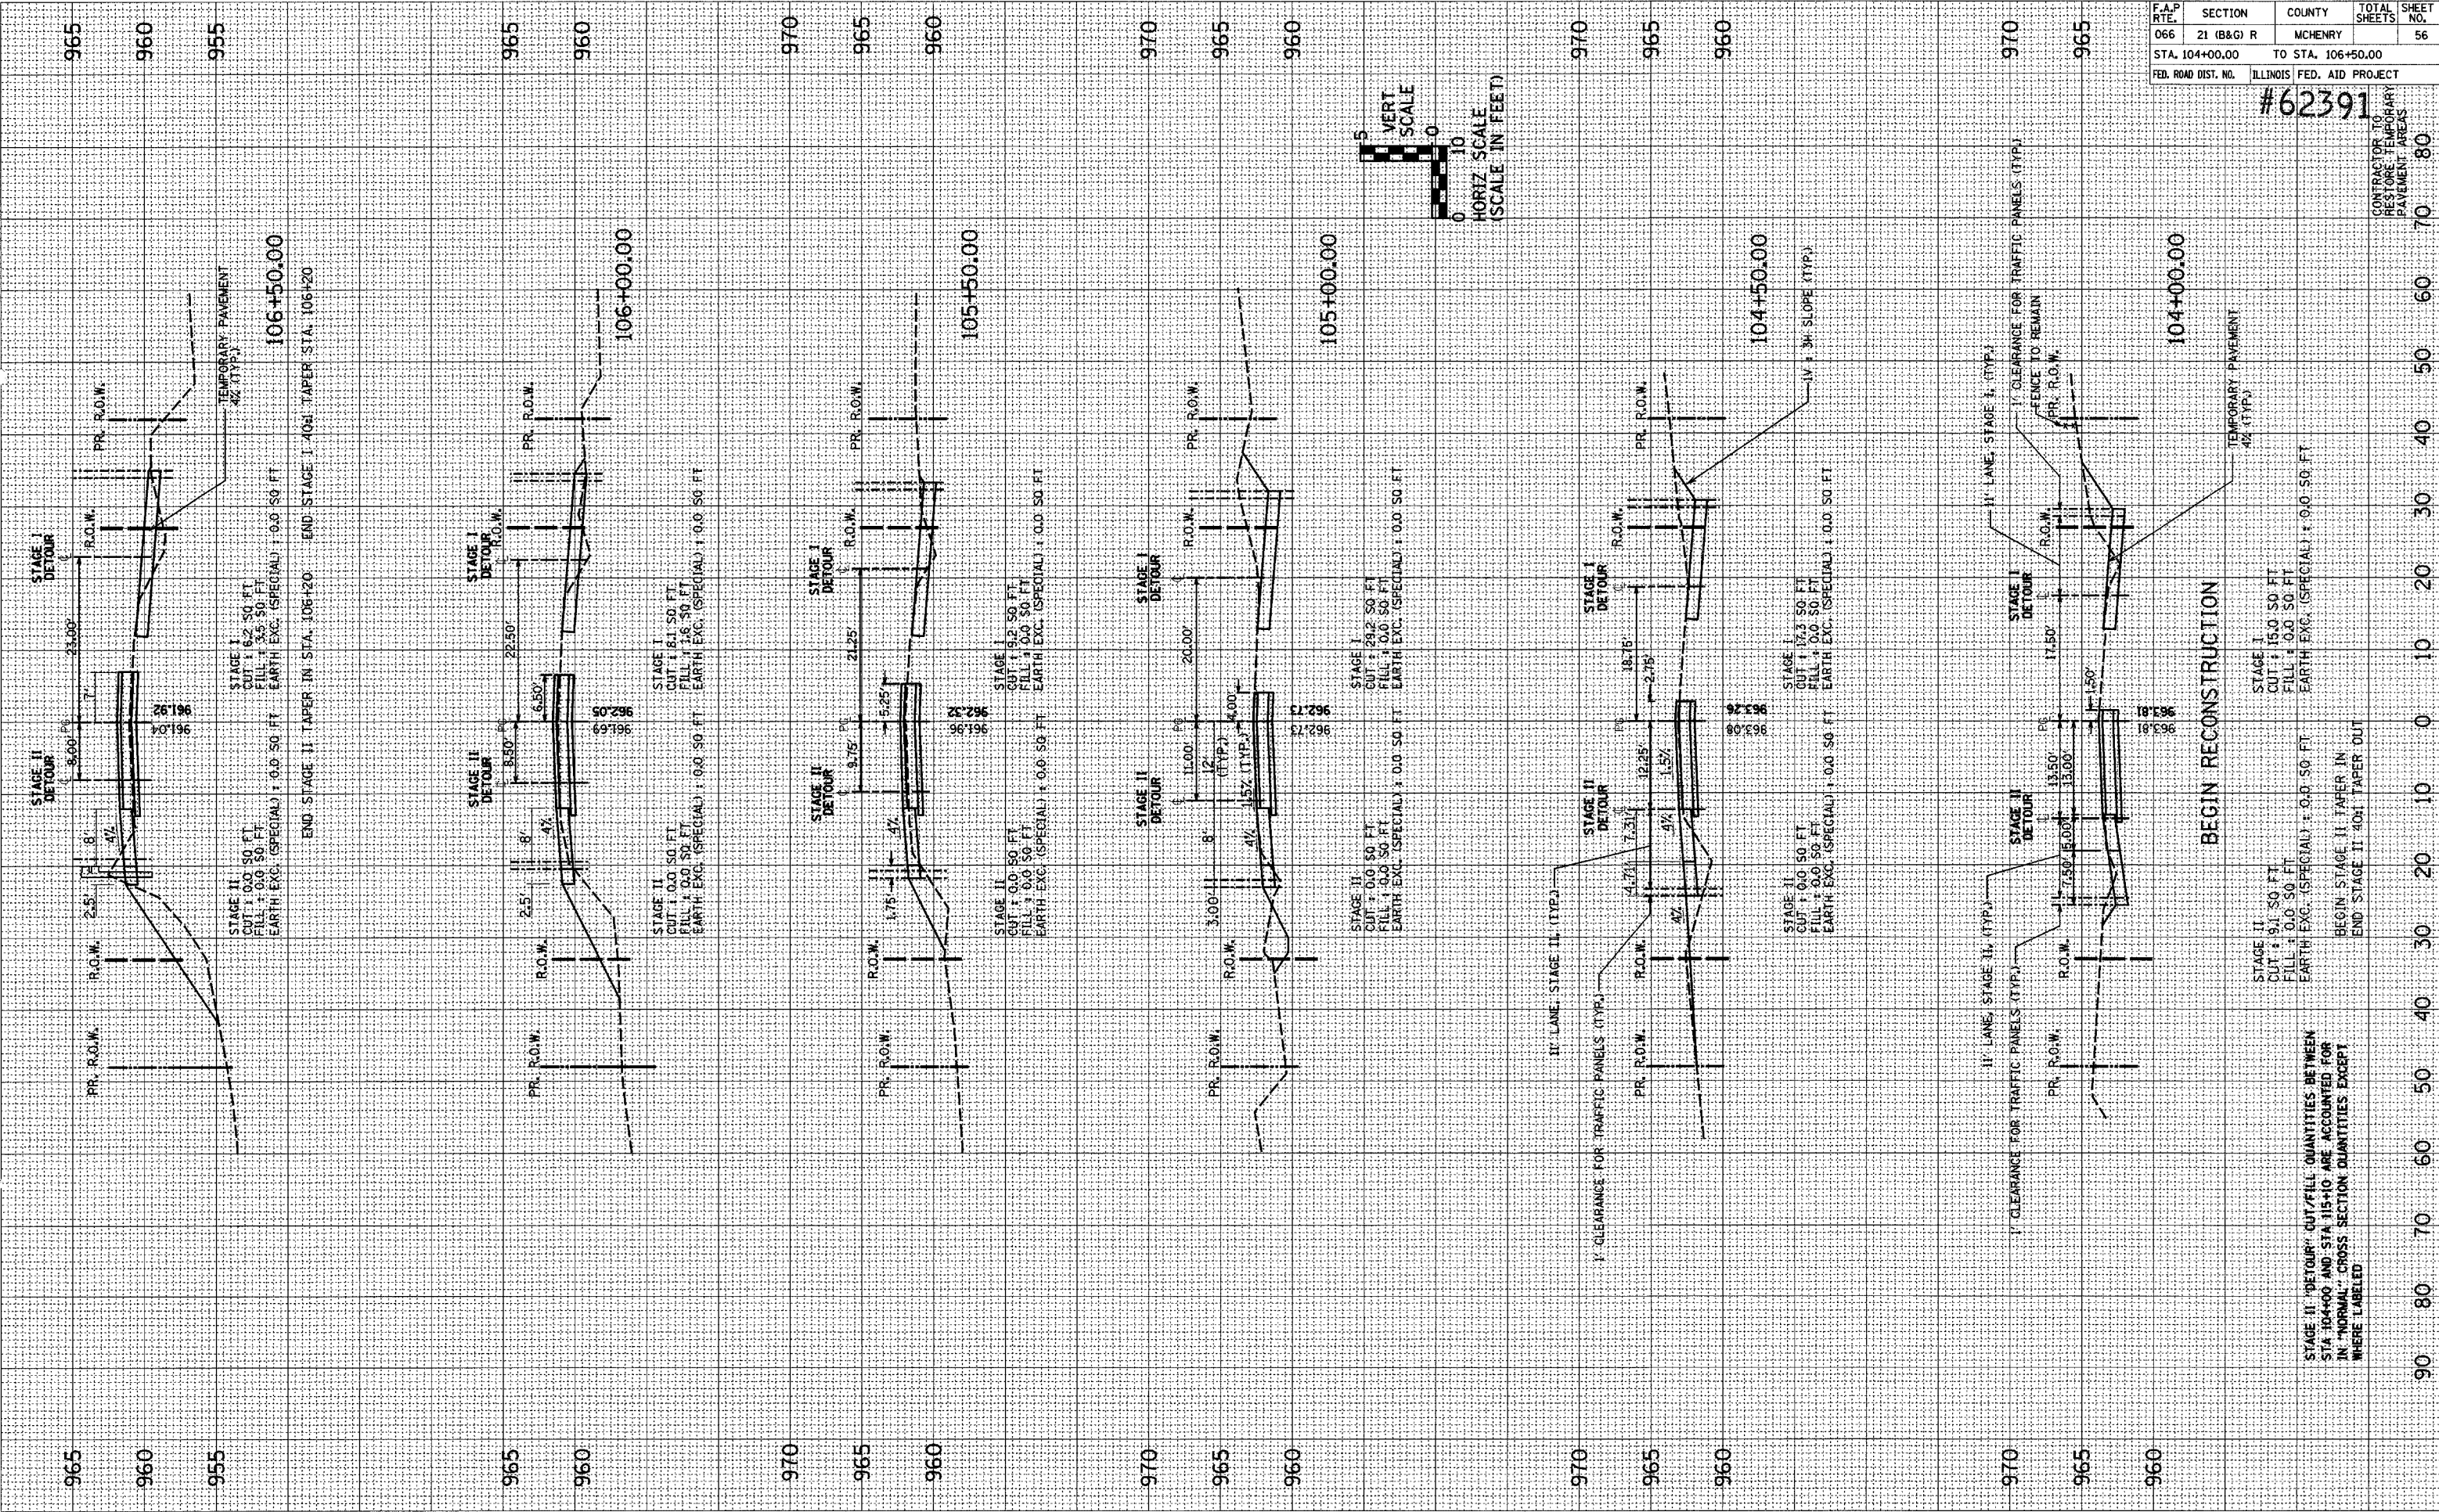

US ROUTE 14 STA. 104+00 TO STA. 106+50 TEMP. PAVEMENT

STAGE II "DETOUR" CUT/FILL QUANTITIES BETWEEN STA 104+00 AND STA 115+10 ARE ACCOUNTED FOR IN "NORMAL" CROSS SECTION QUANTITIES EXCEPT WHERE LABELED