


F.A.P. RTE.	SECTION	COUNTY	TOTAL SHEETS	SHEET NO.
066	21 (B&G) R	MCHENRY	66	61
STA. 119+00.00		TO STA. 124+00.00		
FED. ROAD DIST. NO.		ILLINOIS FED. AID PROJECT		

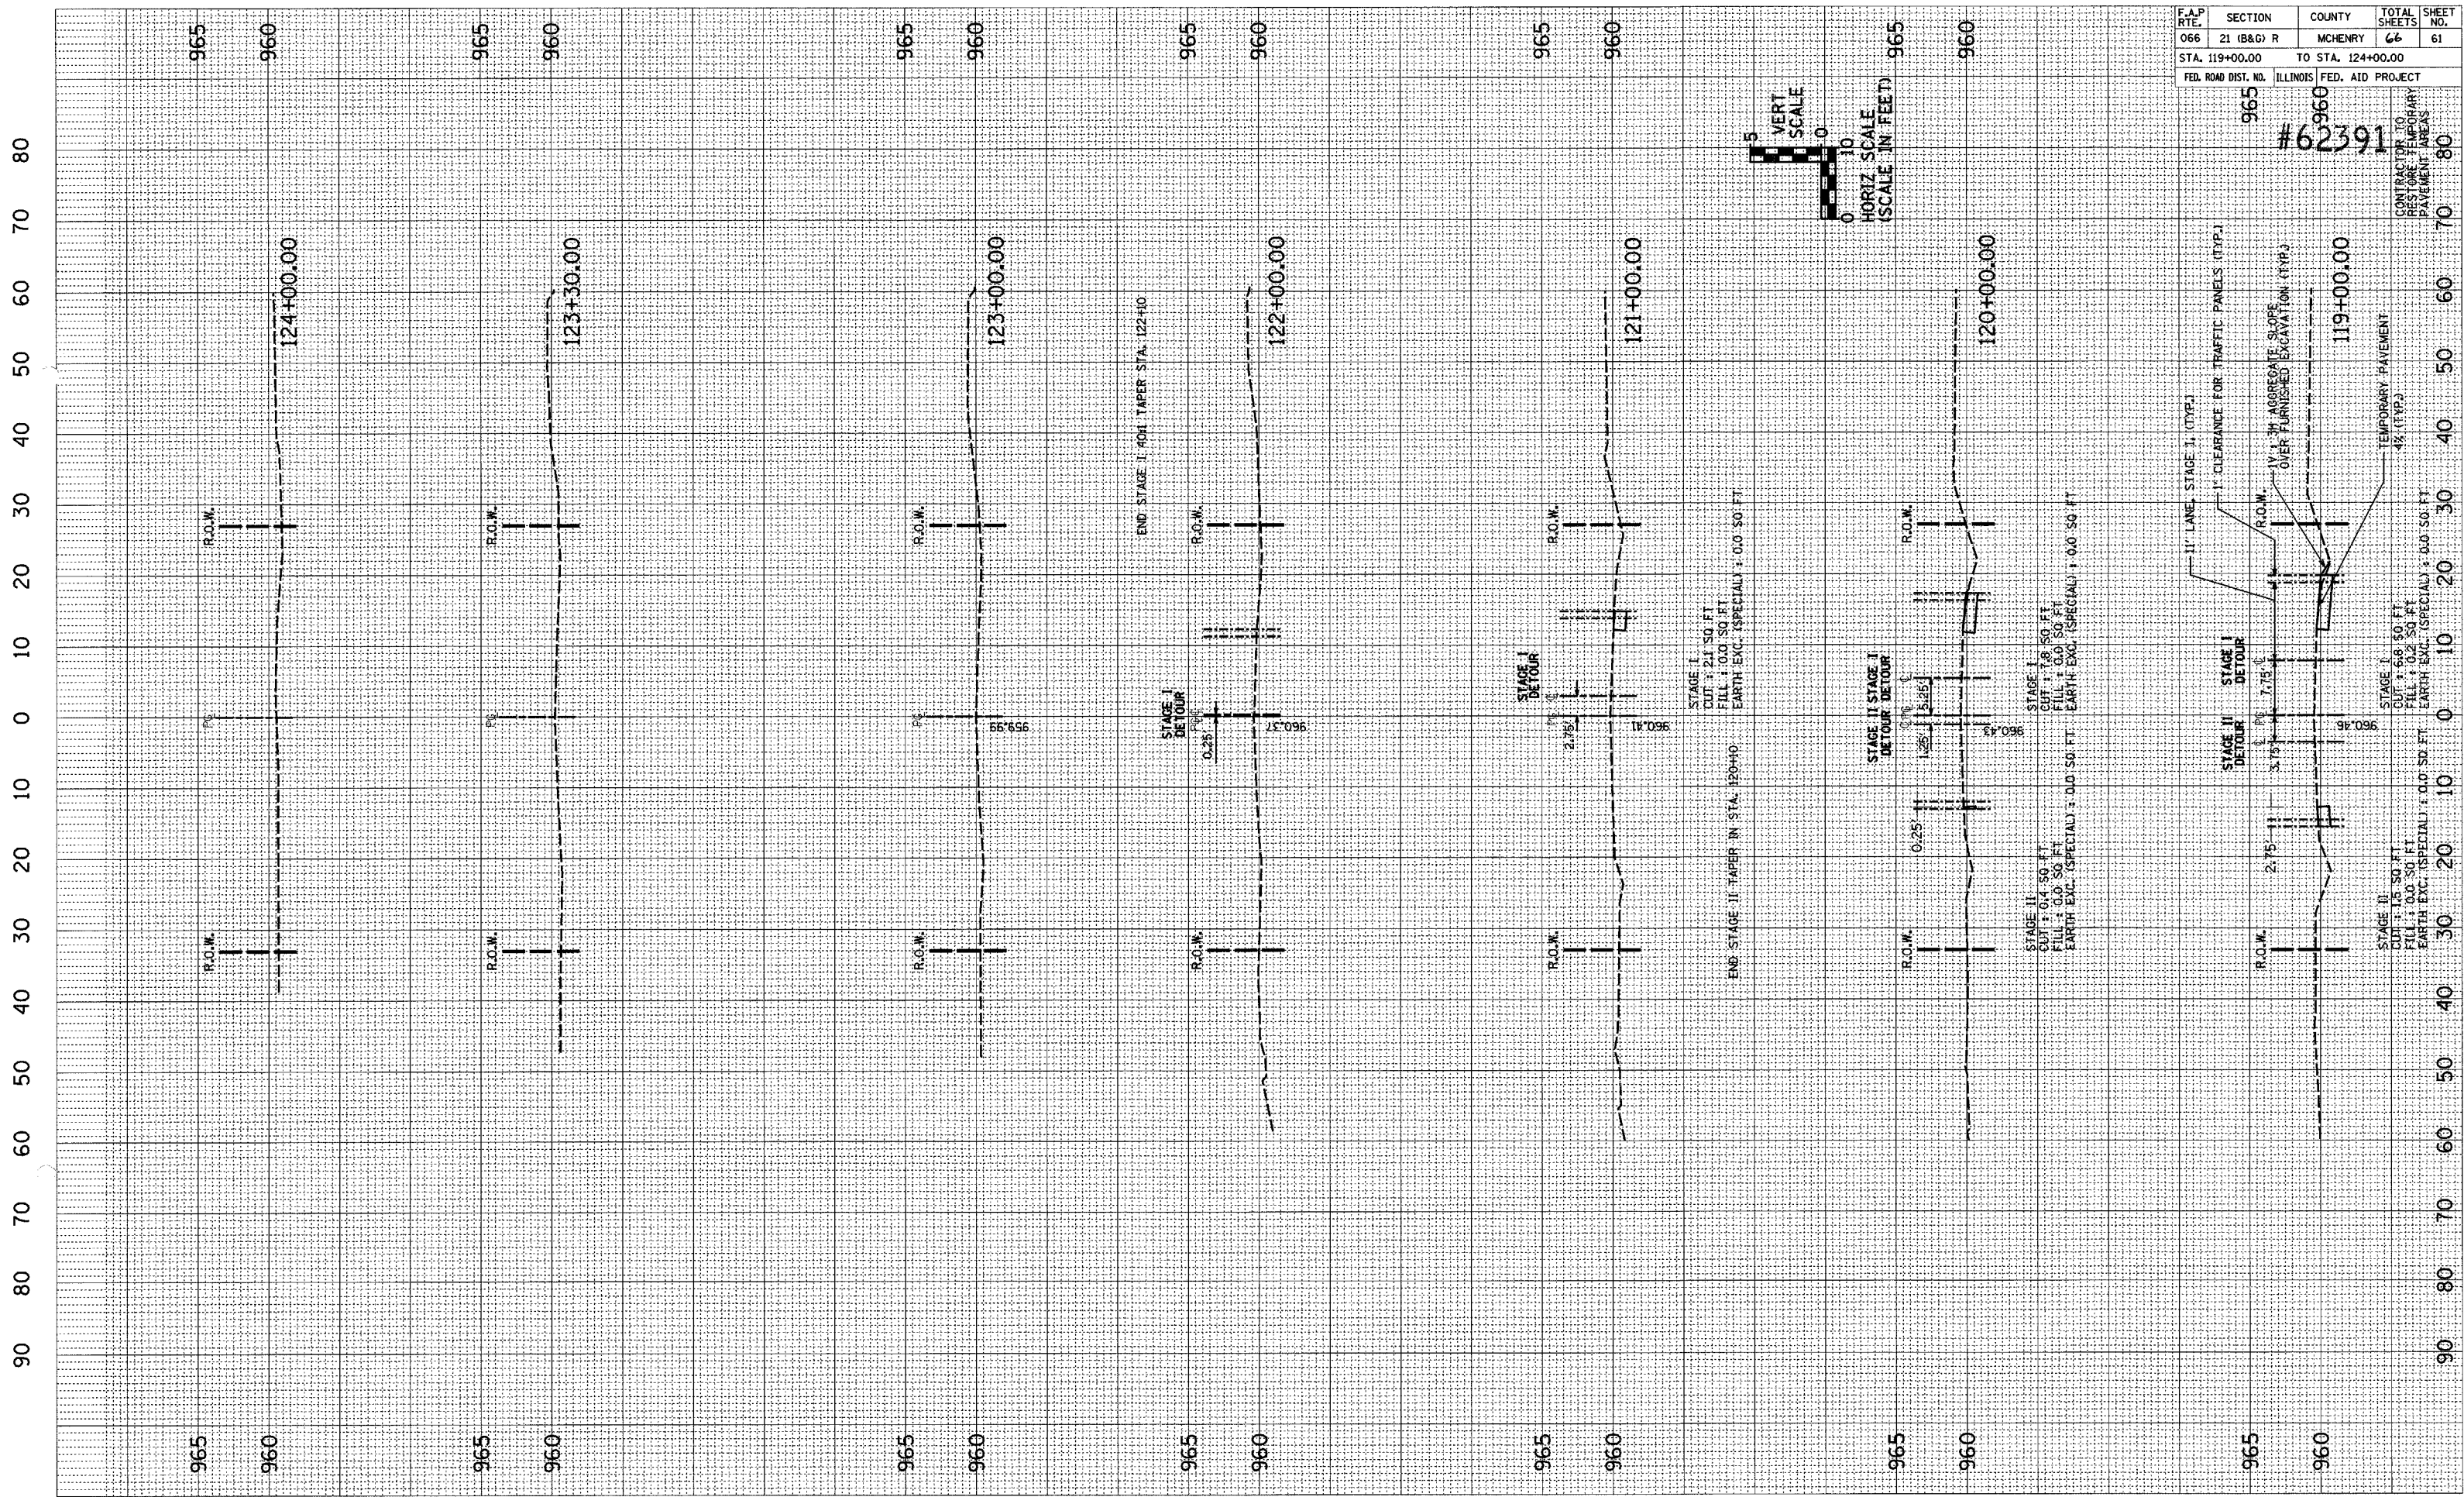

US ROUTE 14 STA. 119+10 TO STA. 124+00 TEMP. PAVEMENT