
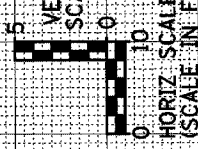


F.A.P. RTE.	SECTION	COUNTY	TOTAL SHEETS	SHEET NO.
066	21 (B&G) R	MCHENRY	66	64
STA. 108+62		TO STA. 111+00		
FED. AID PROJECT			#62391	

90 80 70 60 50 40 30 20 10 0 10 20 30 40 50 60 70 80

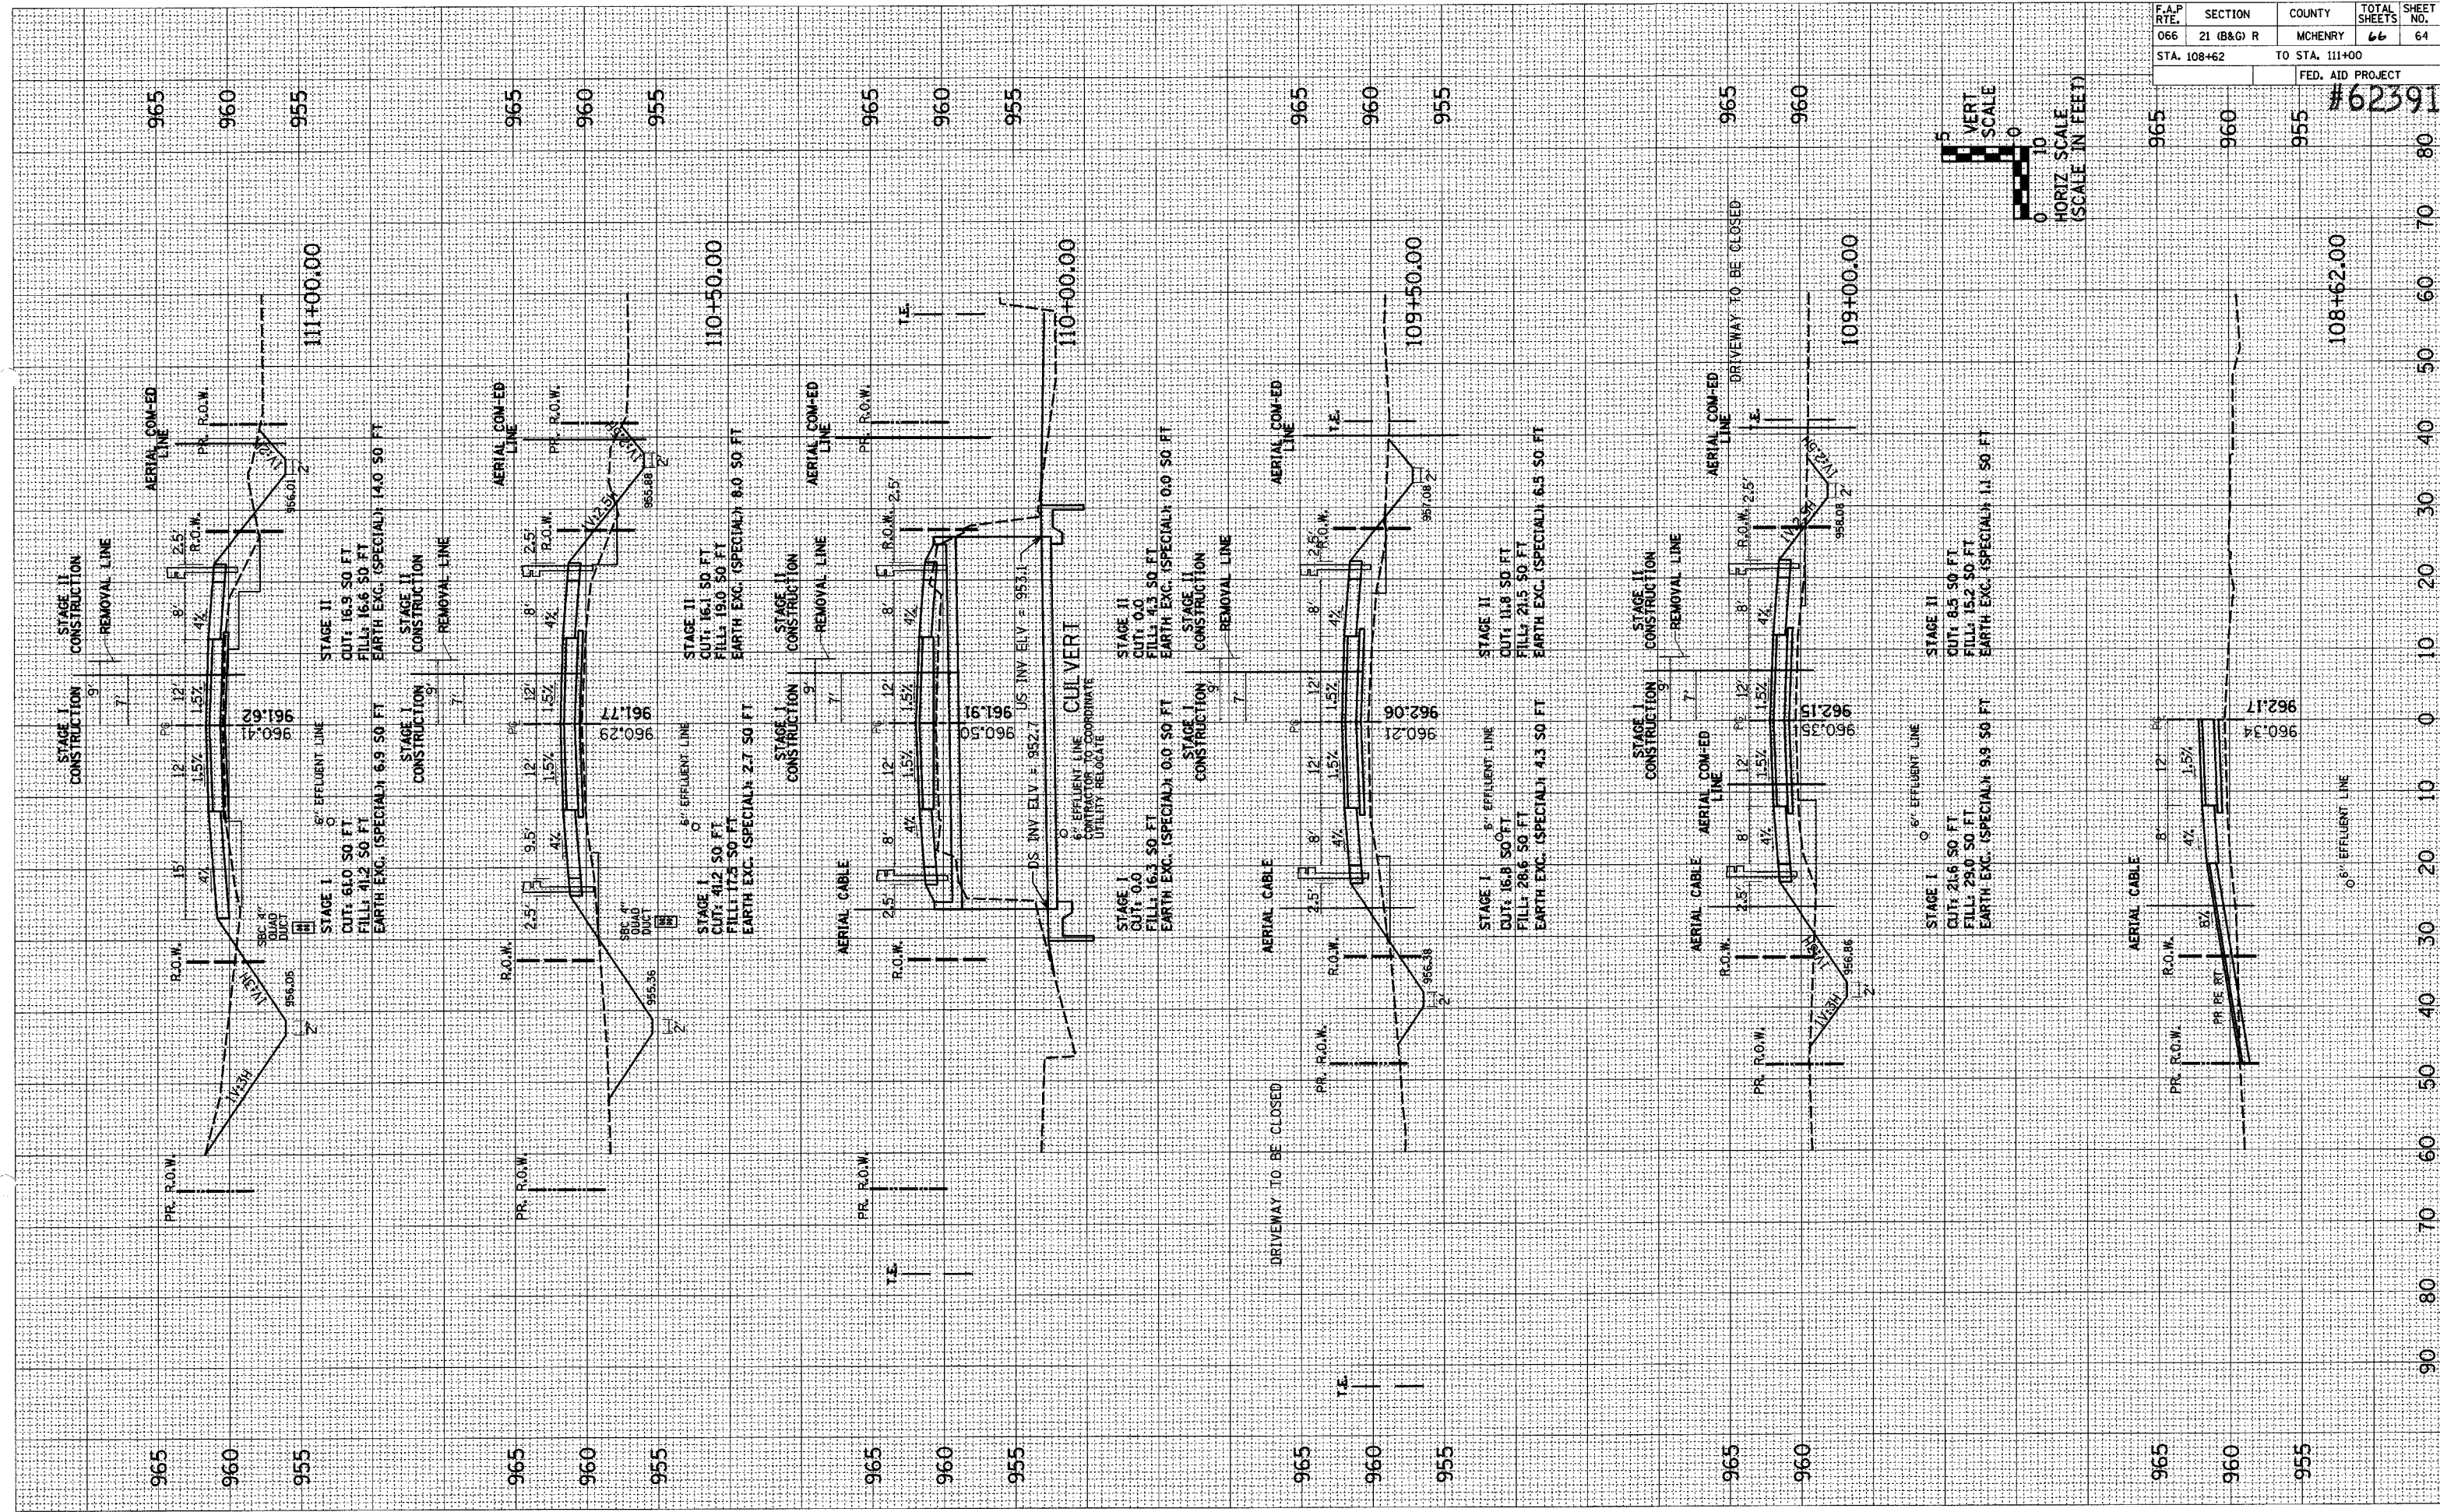

US ROUTE 14 STA. 108+62 TO STA. 111+00

DGN-SPEC