


...:\projects\year1\105105-5000.dgn 12/19/2004 2:24:14 PM

54 52 50 48 46 44 42 40 38 36 34 32 30 28 26 24 22 20 18 16 14 12 10 8 6 4 2 0 2 4 6 8 10 63201

<b>URS</b> URS CORPORATION ST. LOUIS, MO	F.A.I. RTE.	SECTION	COUNTY	TOTAL SHEETS	SHEET NO.
	74	(90-10R-2)0033A14-1R-1	TAZEWELL	1360	72
	STA.	TO STA.			
FED. ROAD DIST. NO.		ILLINOIS		FED. AID PROJECT	

FINAL SURVEY	DATE
NOTE BOOK NO.	
AREAS CHECKED	

ORIGINAL SURVEY	DATE
NOTE BOOK NO.	
AREAS CHECKED	

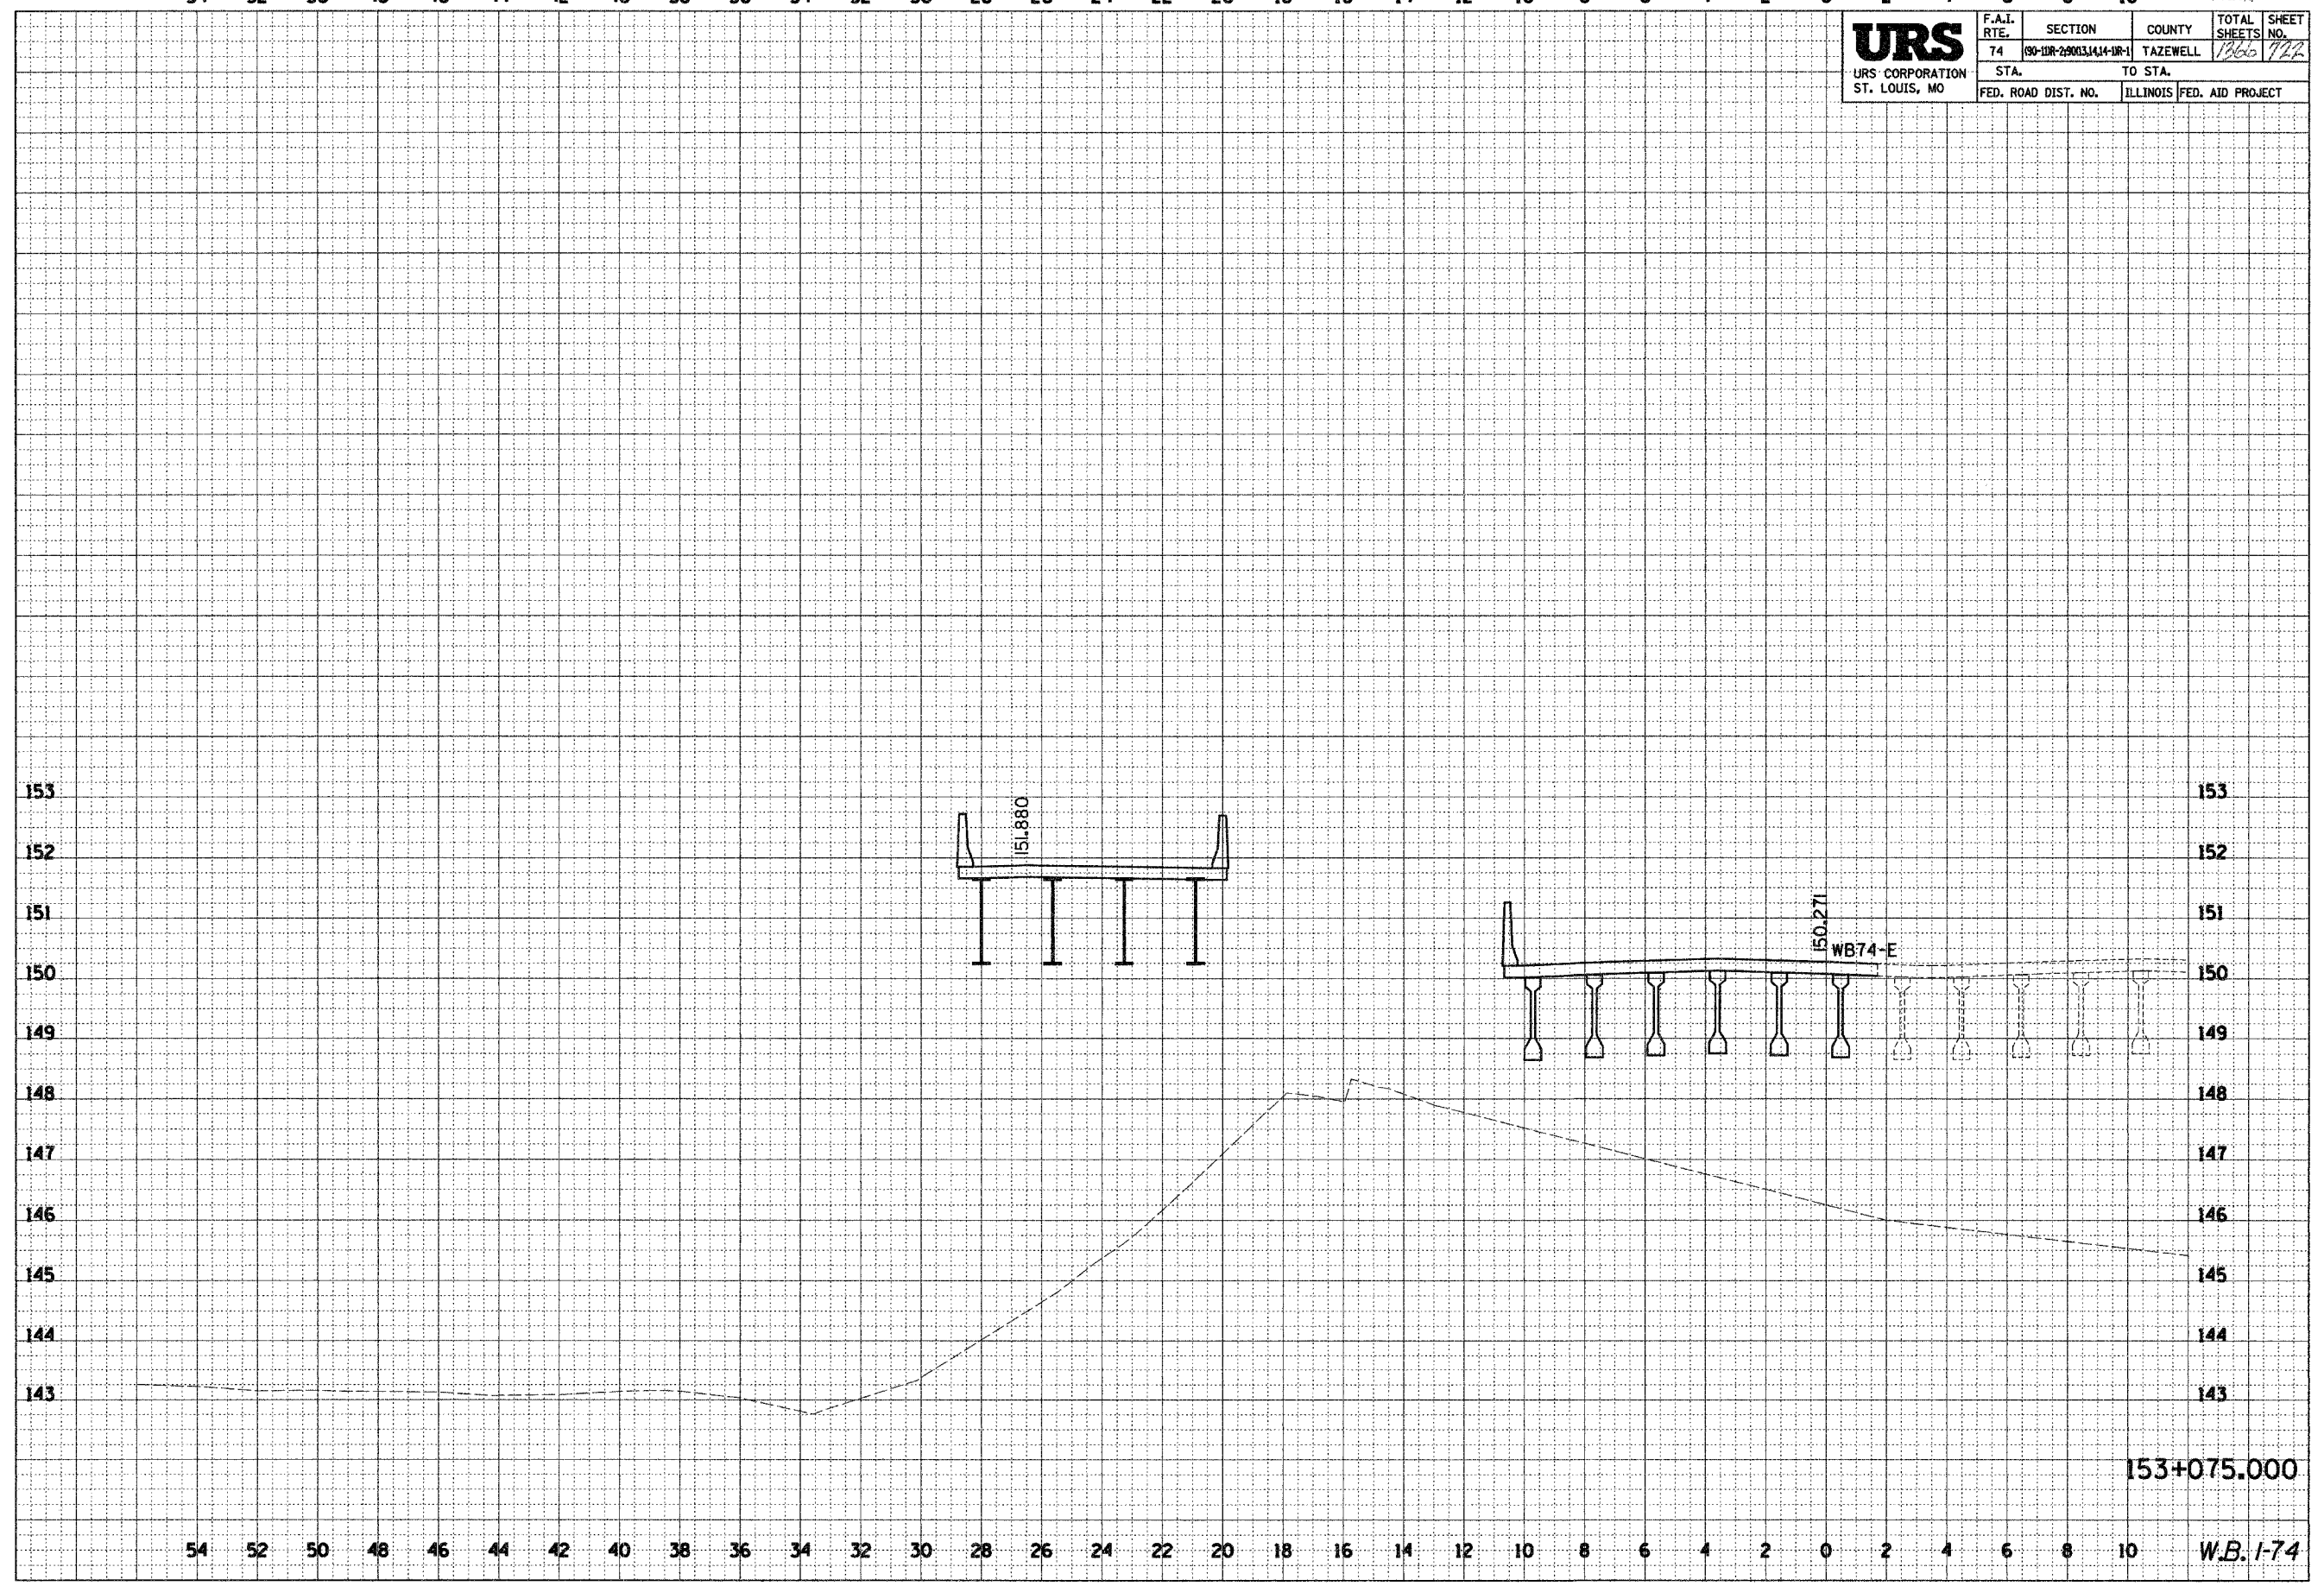

153+075.000

54 52 50 48 46 44 42 40 38 36 34 32 30 28 26 24 22 20 18 16 14 12 10 8 6 4 2 0 2 4 6 8 10 W.B. 1-74