


F.A.P. RTE. 502	SECTION •	COUNTY ADAMS	TOTAL SHEETS 315	SHEET NO. 247
STA.		TO STA.		
FED. ROAD DIST. NO.	ILLINOIS	FED. AID PROJECT	CONTRACT NO. 72897	
• (S3RS-7, P(RS-2))N, TS				

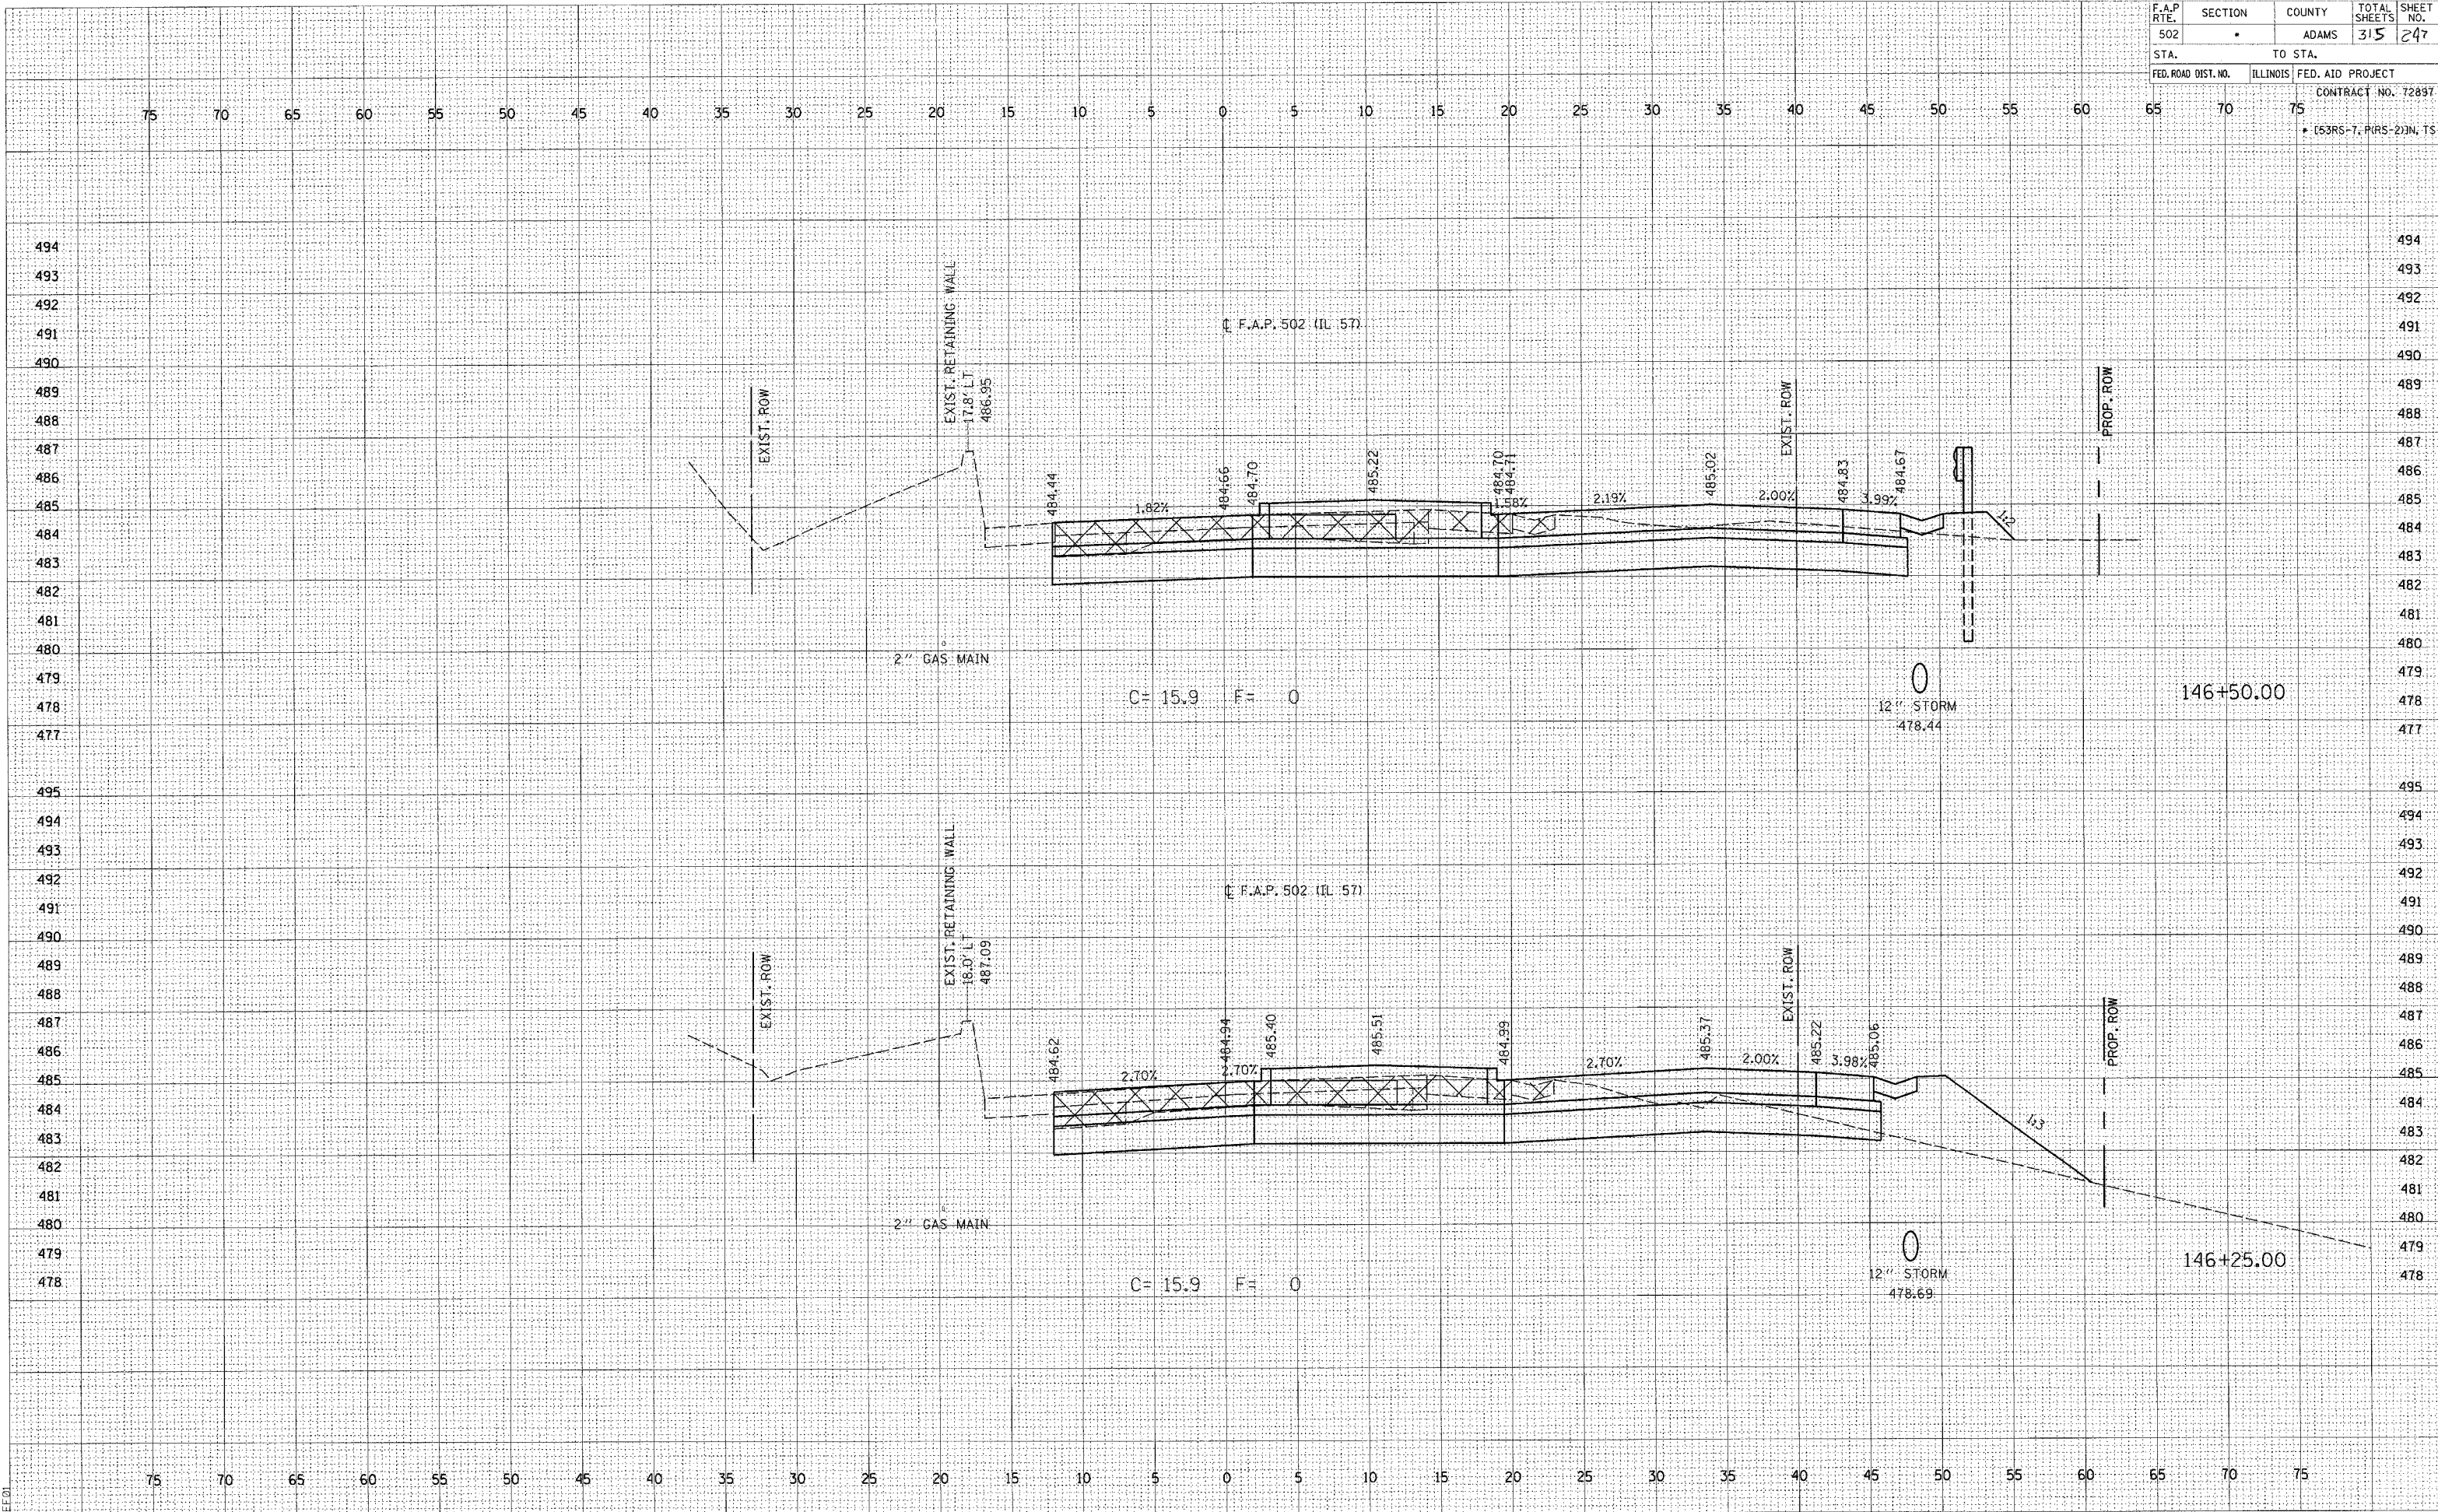

FINAL SURVEY SURVEY PLOTTED TEMPLATE NOTE BOOK AREAS CHECKED

ORIGINAL SURVEY SURVEY PLOTTED TEMPLATE AREAS CHECKED

c:\projects\0653004\157bxshts.dgn 2/4/2005