


| F.A.P. RTE.             | SECTION | COUNTY   | TOTAL SHEETS     | SHEET NO. |
|-------------------------|---------|----------|------------------|-----------|
| 502                     | .       | ADAMS    | 315              | 252       |
| STA.                    |         | TO STA.  |                  |           |
| FED. ROAD DIST. NO.     |         | ILLINOIS | FED. AID PROJECT |           |
| CONTRACT NO. 72897      |         |          |                  |           |
| * (53RS-7, PRS-23)N, TS |         |          |                  |           |

|      |    |
|------|----|
| DATE | BY |
|      |    |
| DATE | BY |
|      |    |
| DATE | BY |
|      |    |

|      |    |
|------|----|
| DATE | BY |
|      |    |
| DATE | BY |
|      |    |
| DATE | BY |
|      |    |

ct:\projects\653004\1157bxshs.dgn  
 2/4/2005  
 \*BEE01

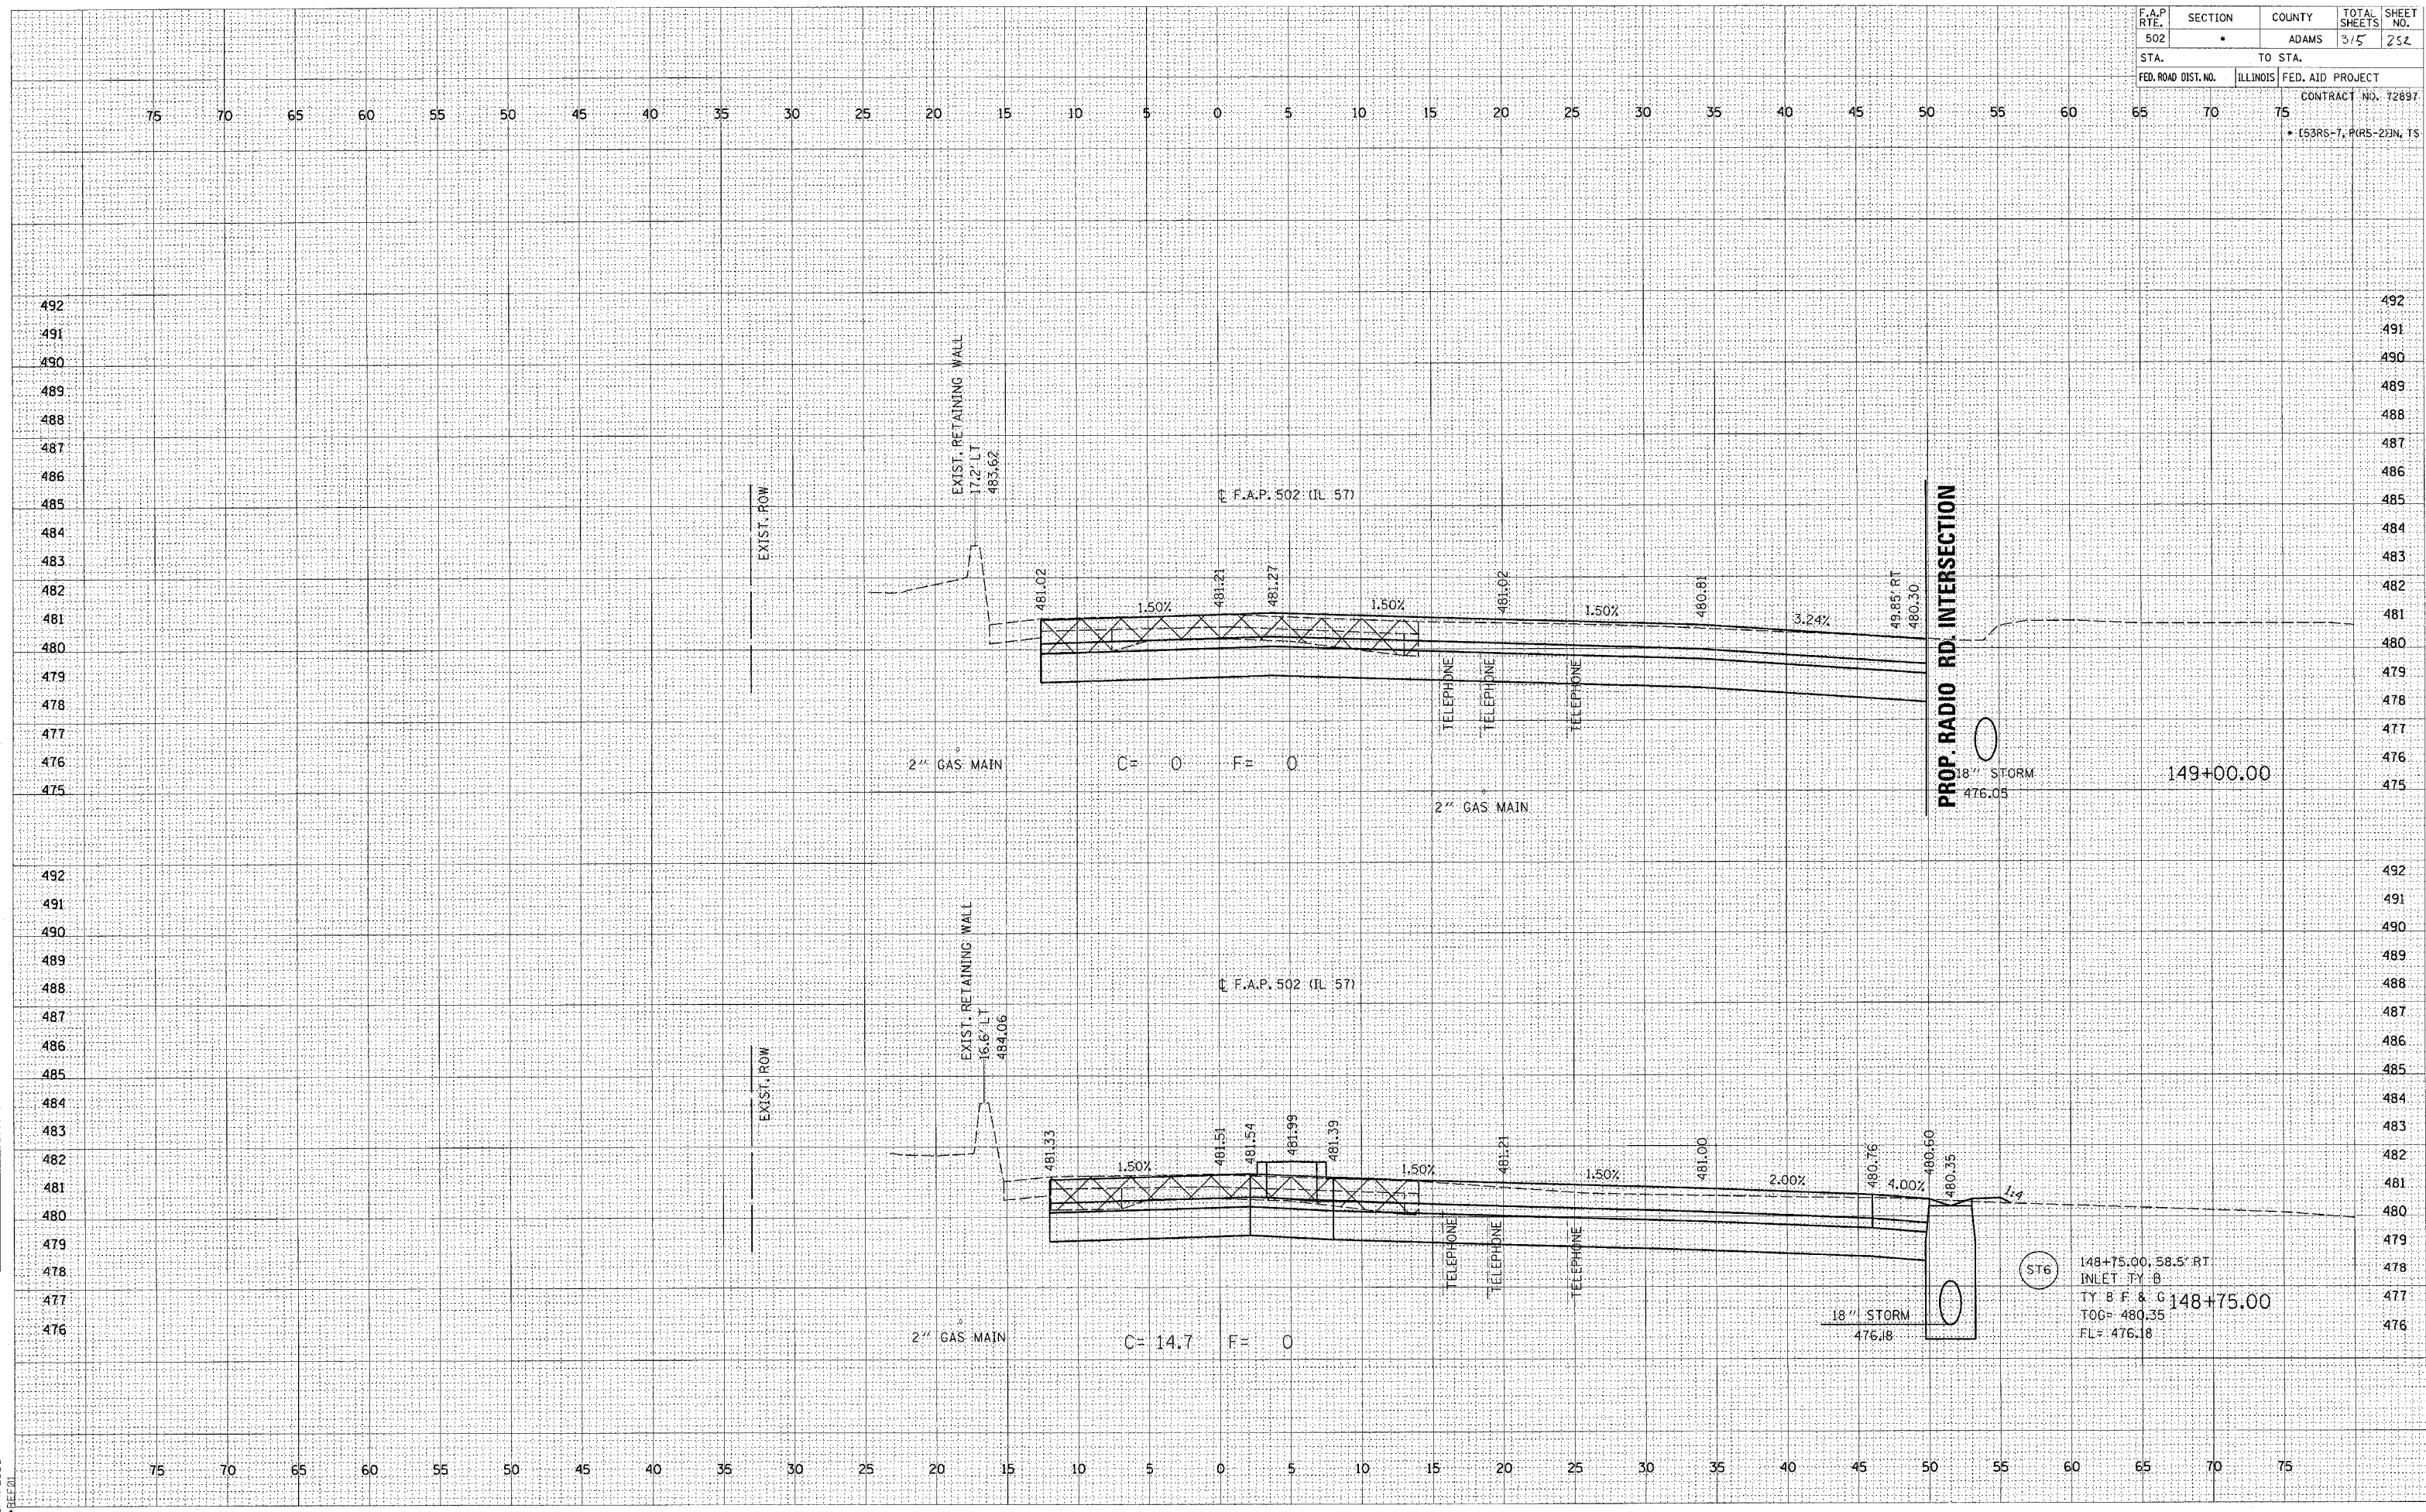

ST6  
 148+75.00, 58.5' RT  
 INLET TY B  
 TY B F & G 148+75.00  
 TOG= 480.35  
 FL= 476.18