


| | | | | |
|-------------------------|---------|---------------------------|--------------|-----------|
| F.A.P. RTE. | SECTION | COUNTY | TOTAL SHEETS | SHEET NO. |
| 502 | | ADAMS | 315 | 251 |
| STA. | | TO STA. | | |
| FED. ROAD DIST. NO. | | ILLINOIS FED. AID PROJECT | | |
| CONTRACT NO. 72897 | | | | |
| • (53RS-7, PRS-2) IN TS | | | | |

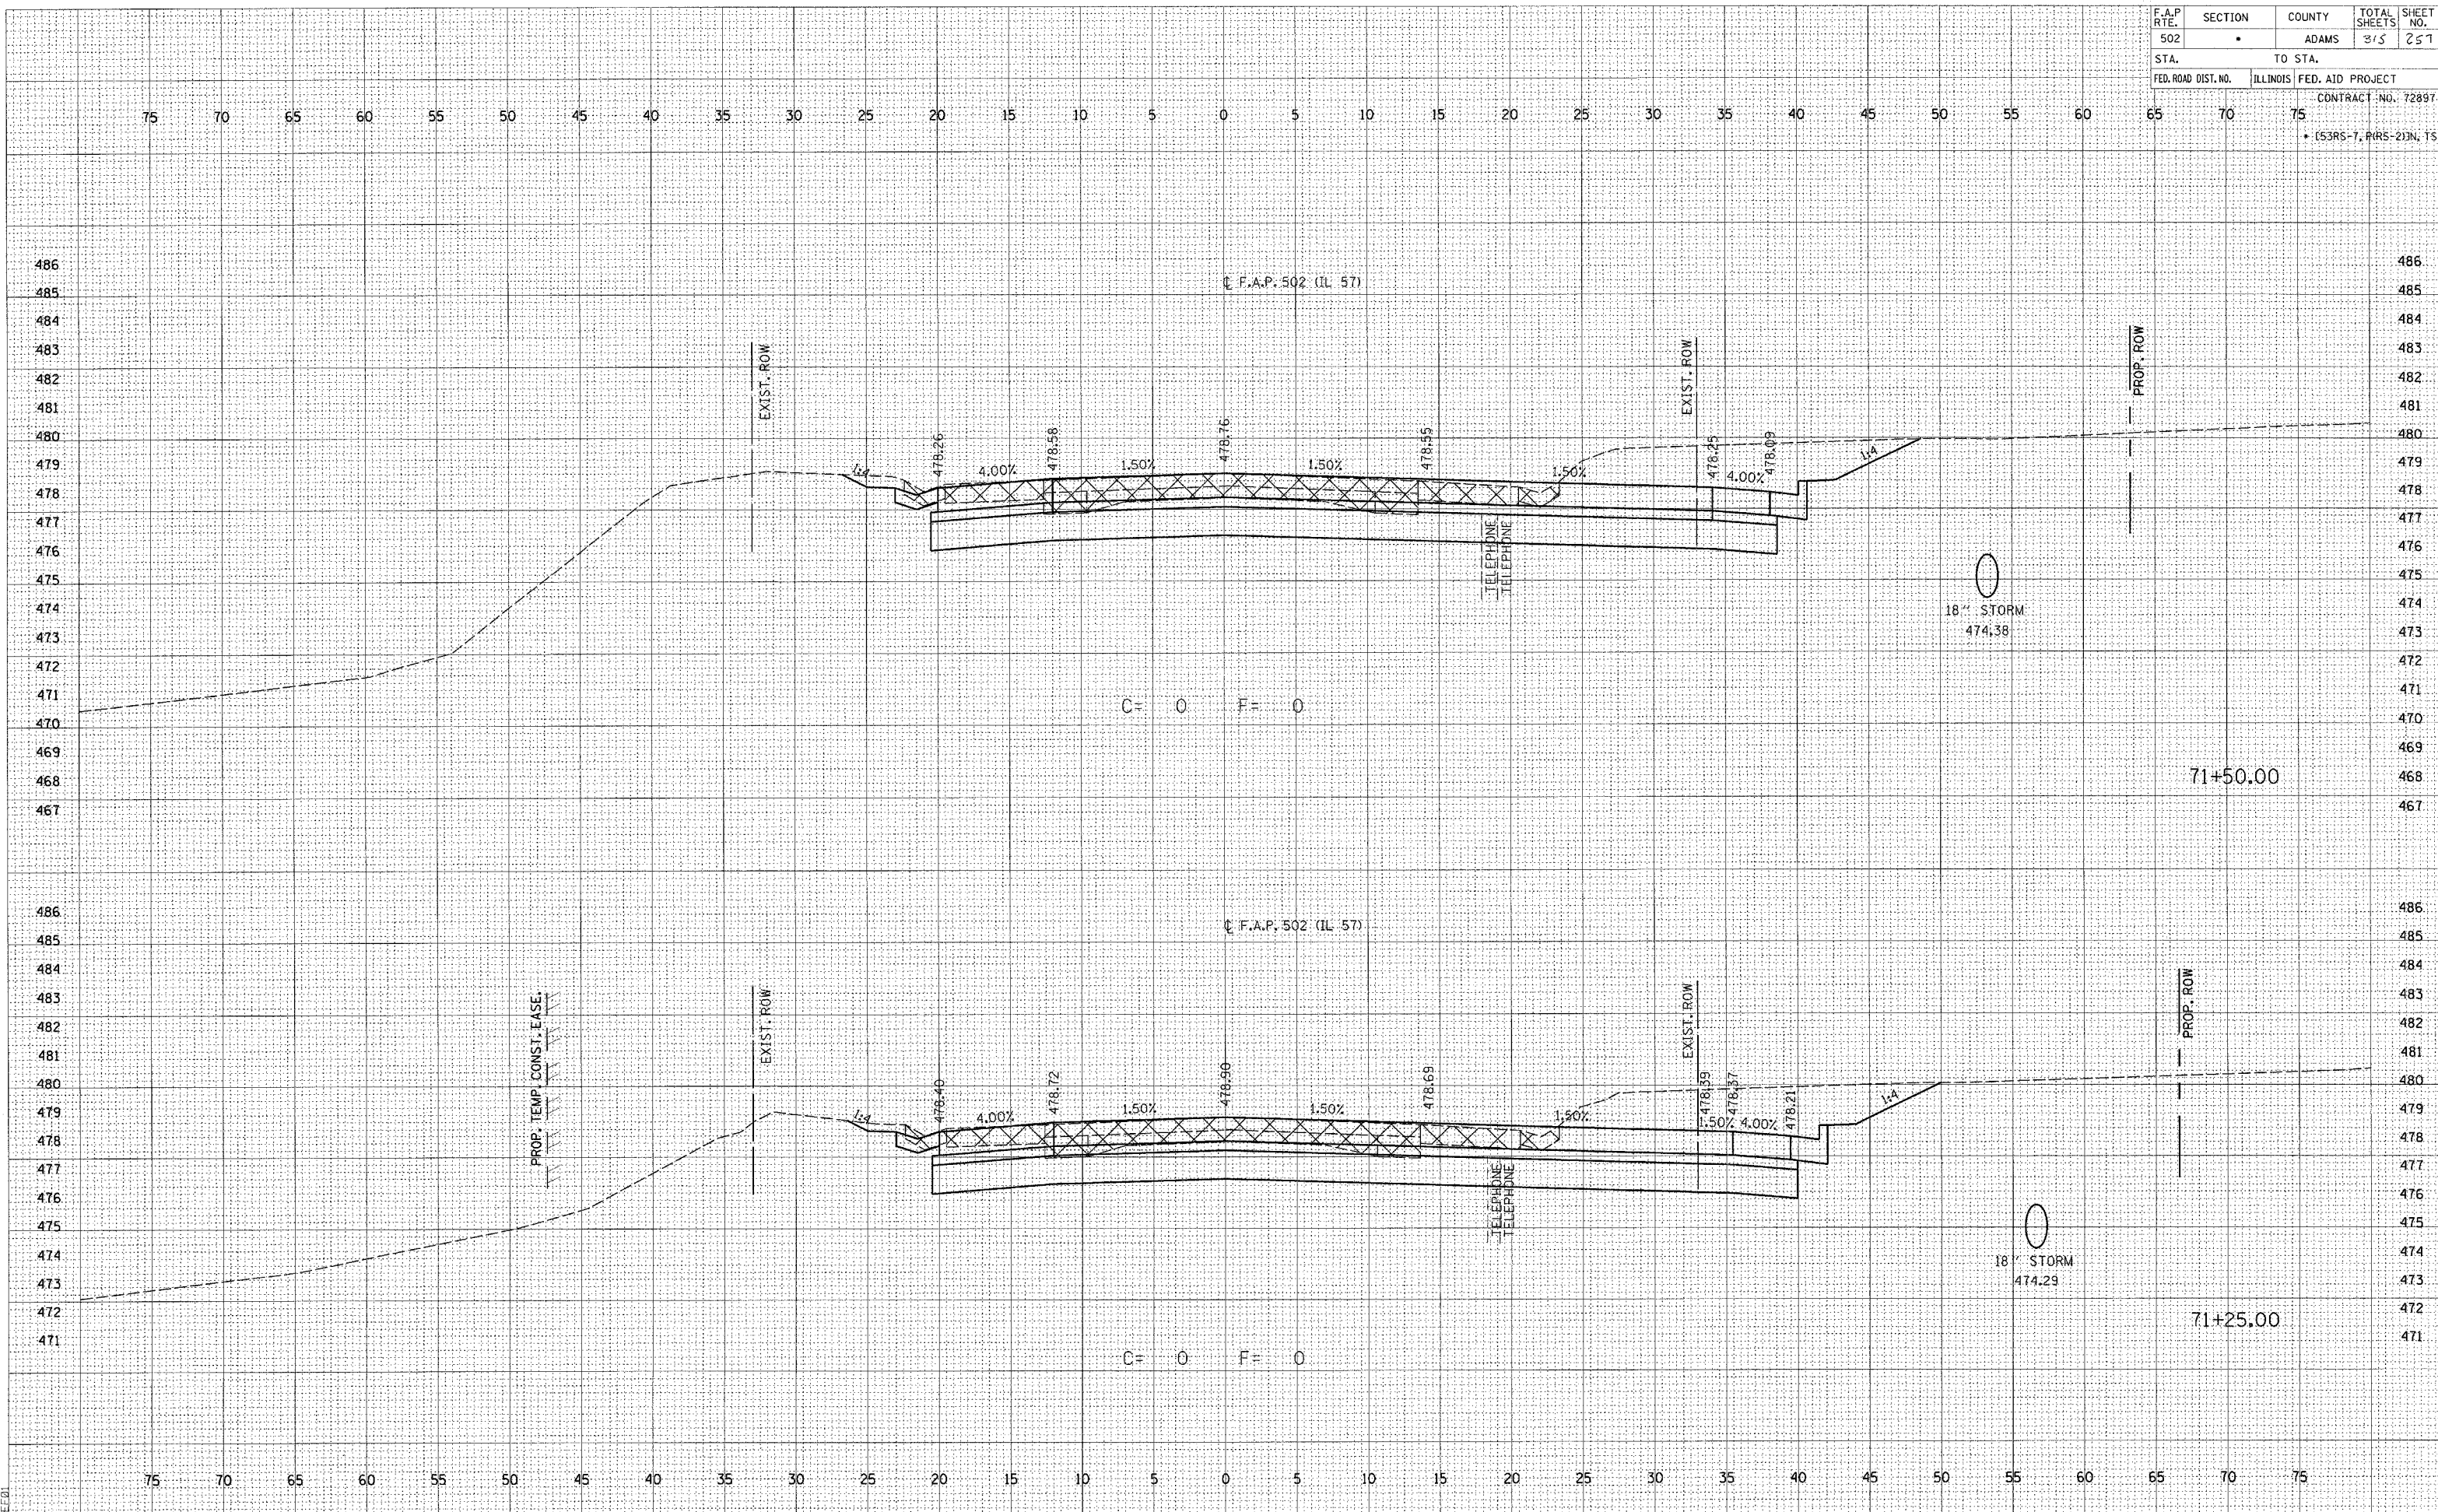

SURVEYED
 PLOTTED
 TEMPLATE
 AREAS CHECKED

ORIGINAL SURVEY
 PLOTTED
 TEMPLATE
 AREAS CHECKED

PROJECT: 0653004\157bxshts.dgn
 2/4/2005