


F.A.P. RTE.	SECTION	COUNTY	TOTAL SHEETS	SHEET NO.
502	.	ADAMS	315	274
STA.	TO STA.			
FED. ROAD DIST. NO.	ILLINOIS	FED. AID PROJECT		
		CONTRACT NO. 72897		
		* 653RS-7, P(RS-2)N, TS		

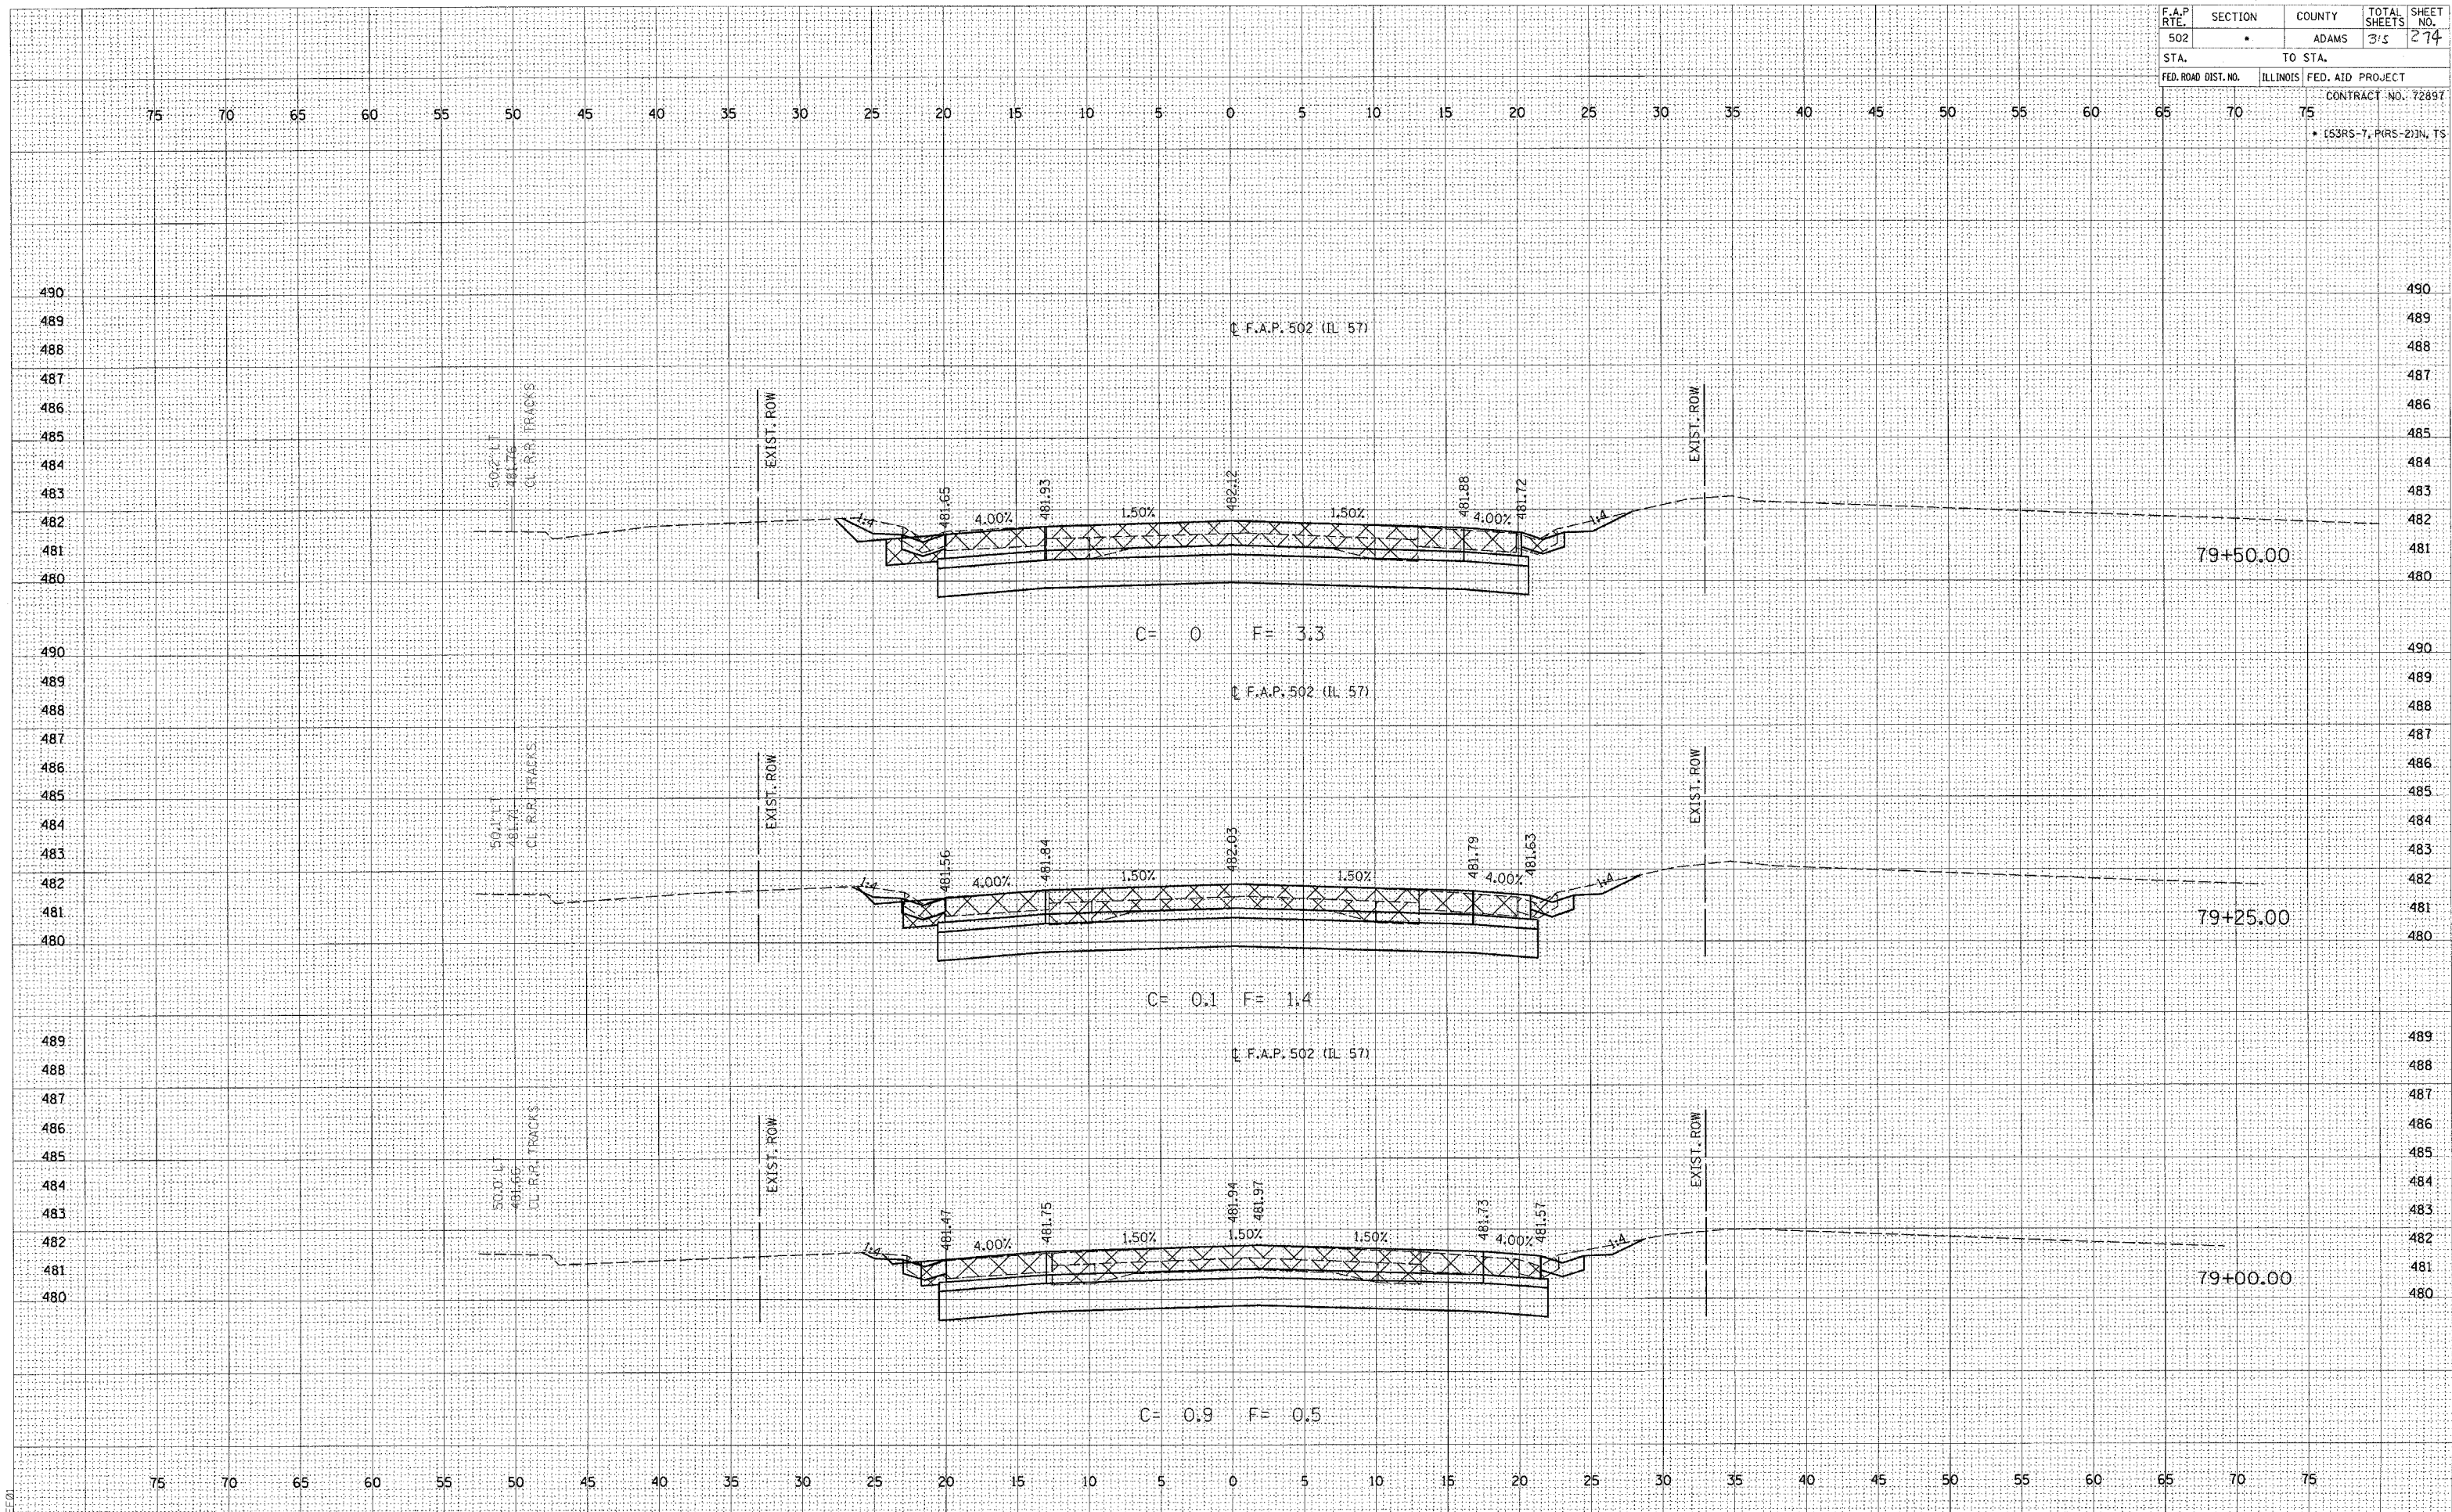

DATE
 BY
 SURVEYED
 SURVEY
 TEMPLATE
 AREAS
 AREAS CHECKED

DATE
 BY
 SURVEYED
 SURVEY
 TEMPLATE
 AREAS
 AREAS CHECKED

DATE
 BY
 SURVEYED
 SURVEY
 TEMPLATE
 AREAS
 AREAS CHECKED