


F.A.P. RTE.	SECTION	COUNTY	TOTAL SHEETS	SHEET NO.
502	*	ADAMS	3/5	275
STA.		TO STA.		
FED. ROAD DIST. NO.	ILLINOIS	FED. AID PROJECT	CONTRACT NO. 72897	
			* (53RS-7, PARS-2)IN, TS	

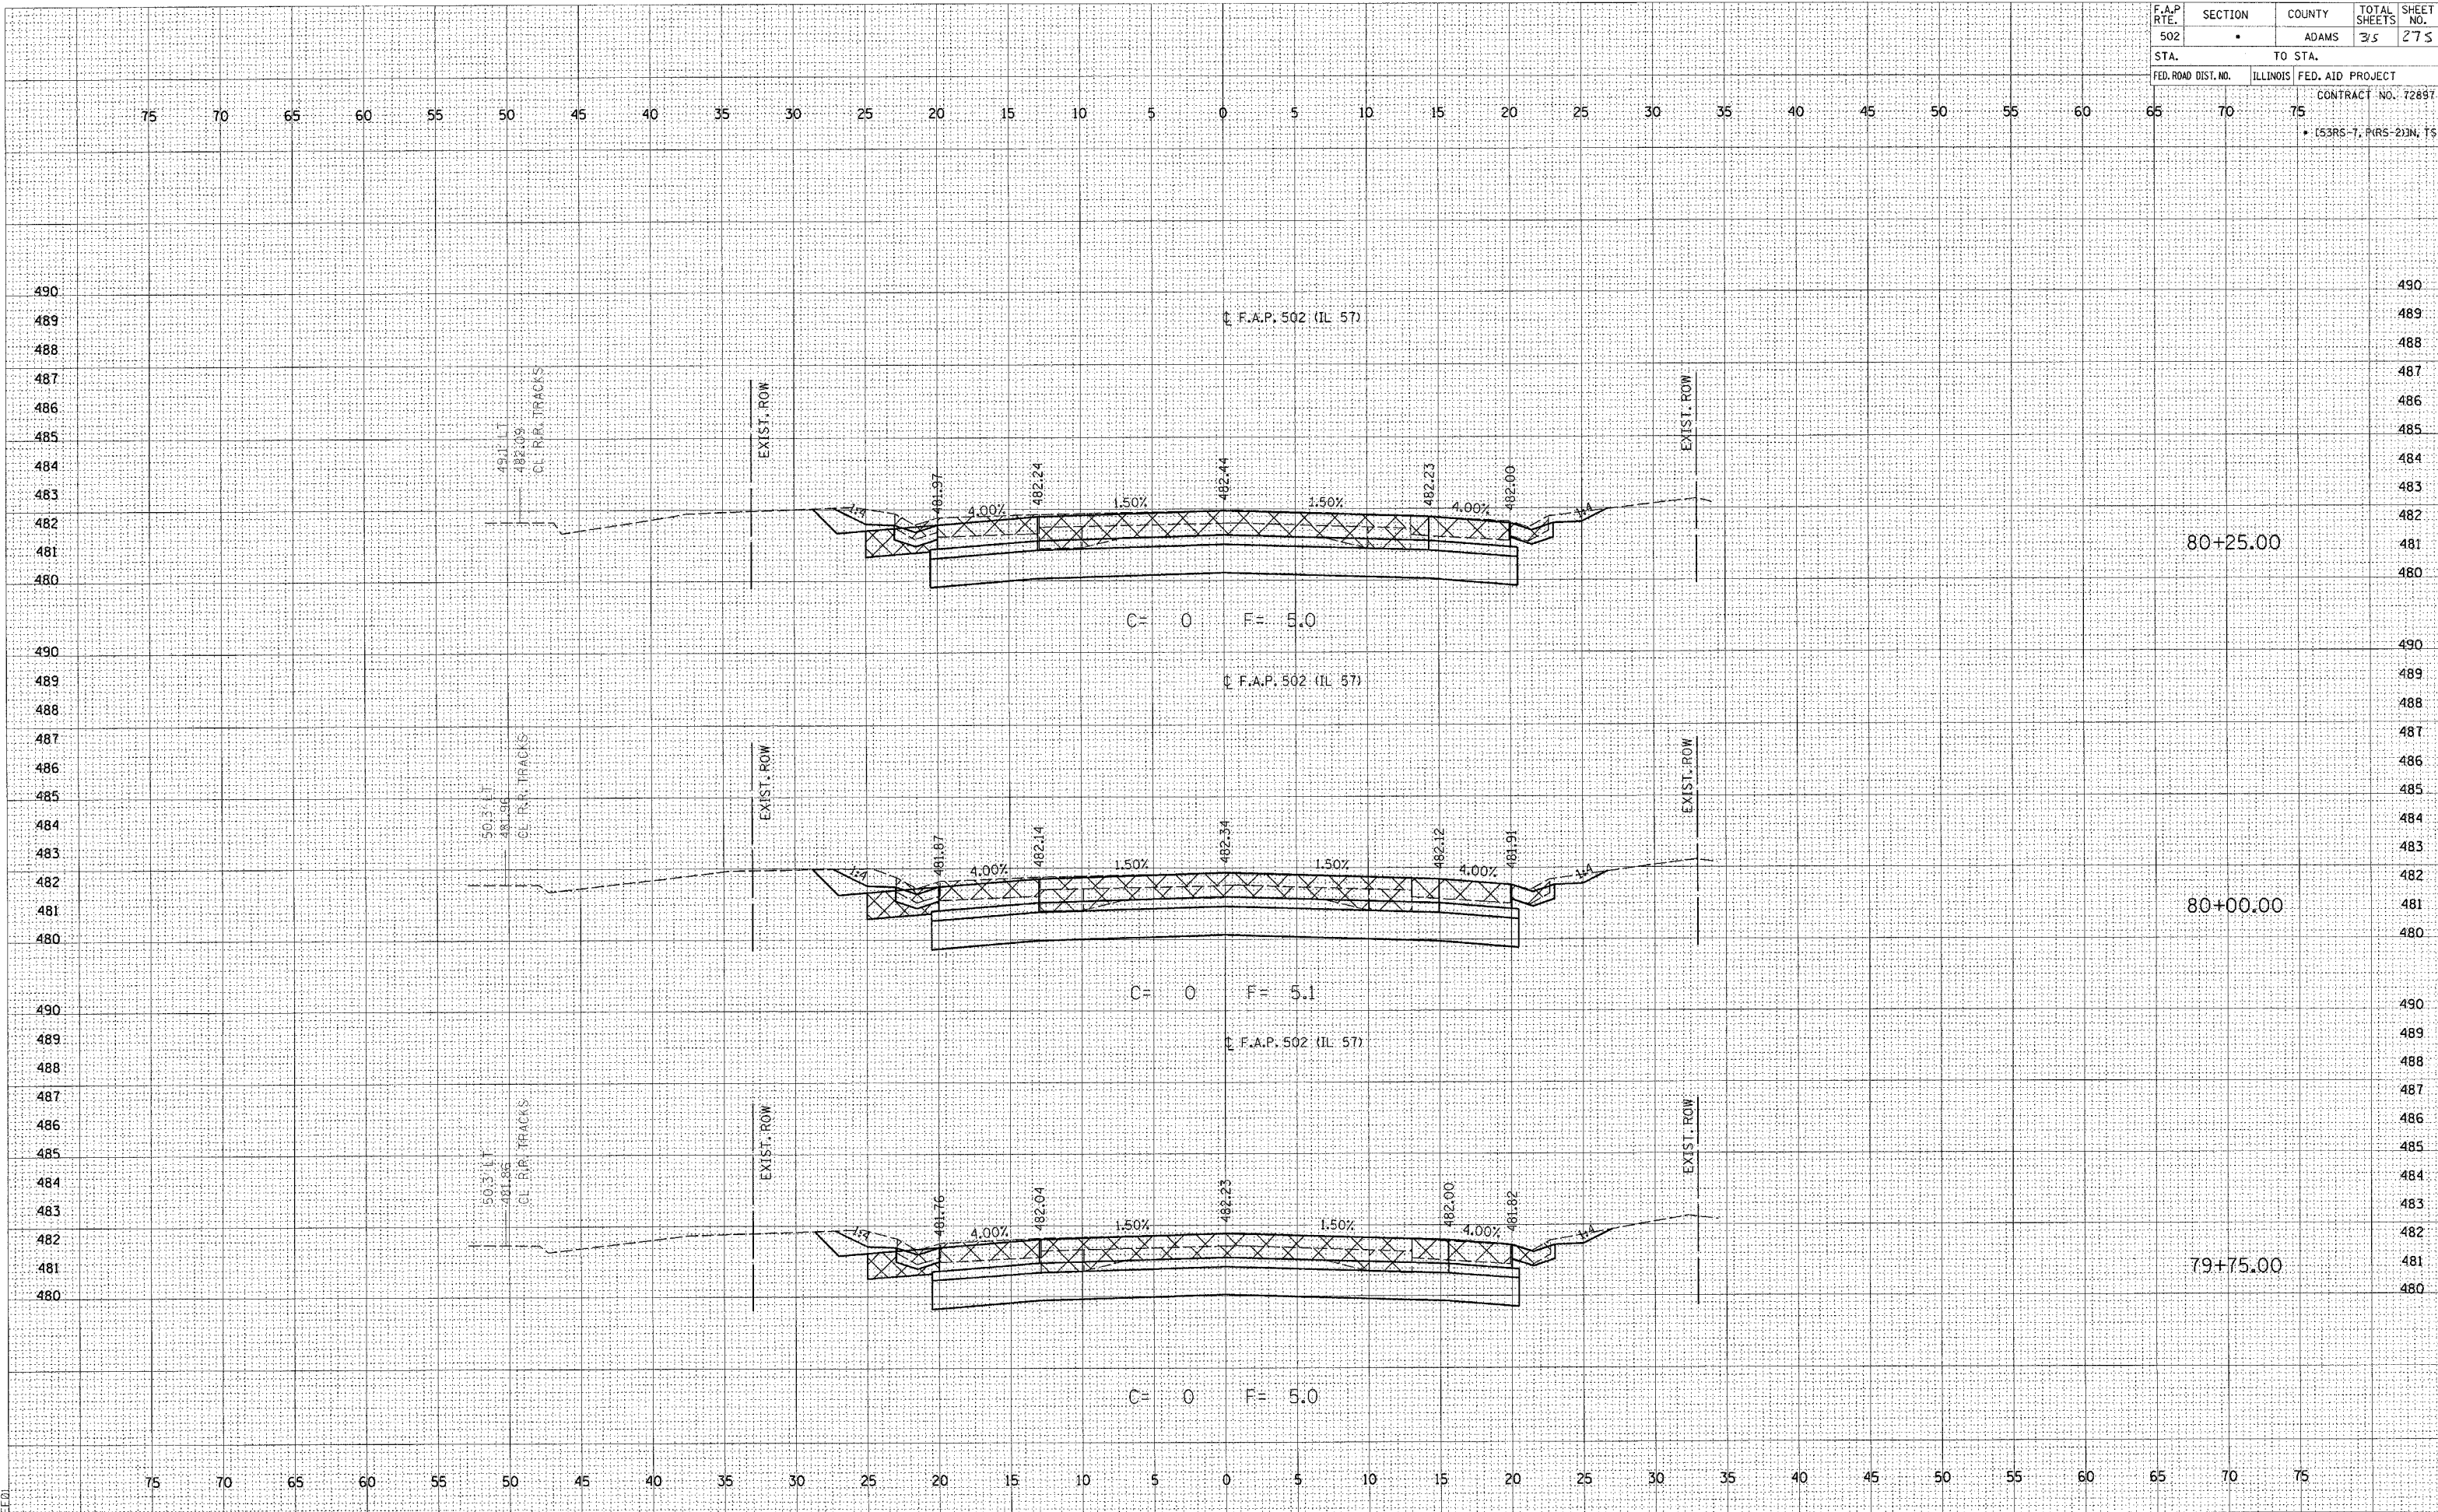

SURVEYED
 PLOTTED
 NOTE BOOK
 AREAS CHECKED

SURVEYED
 PLOTTED
 NOTE BOOK
 AREAS CHECKED

ORIGINAL
 SURVEY
 NOTE BOOK
 AREAS CHECKED

g:\p\projects\0653004\157\bshs.dgn
 2/4/2005
 *ELEC.D