


F.A.P. RTE.	SECTION	COUNTY	TOTAL SHEETS	SHEET NO.
502	•	ADAMS	315	295
STA.		TO STA.		
FED. ROAD DIST. NO.		ILLINOIS	FED. AID PROJECT	
			CONTRACT NO. 72897	
			• (53RS-7, PARS-2) IN 15	

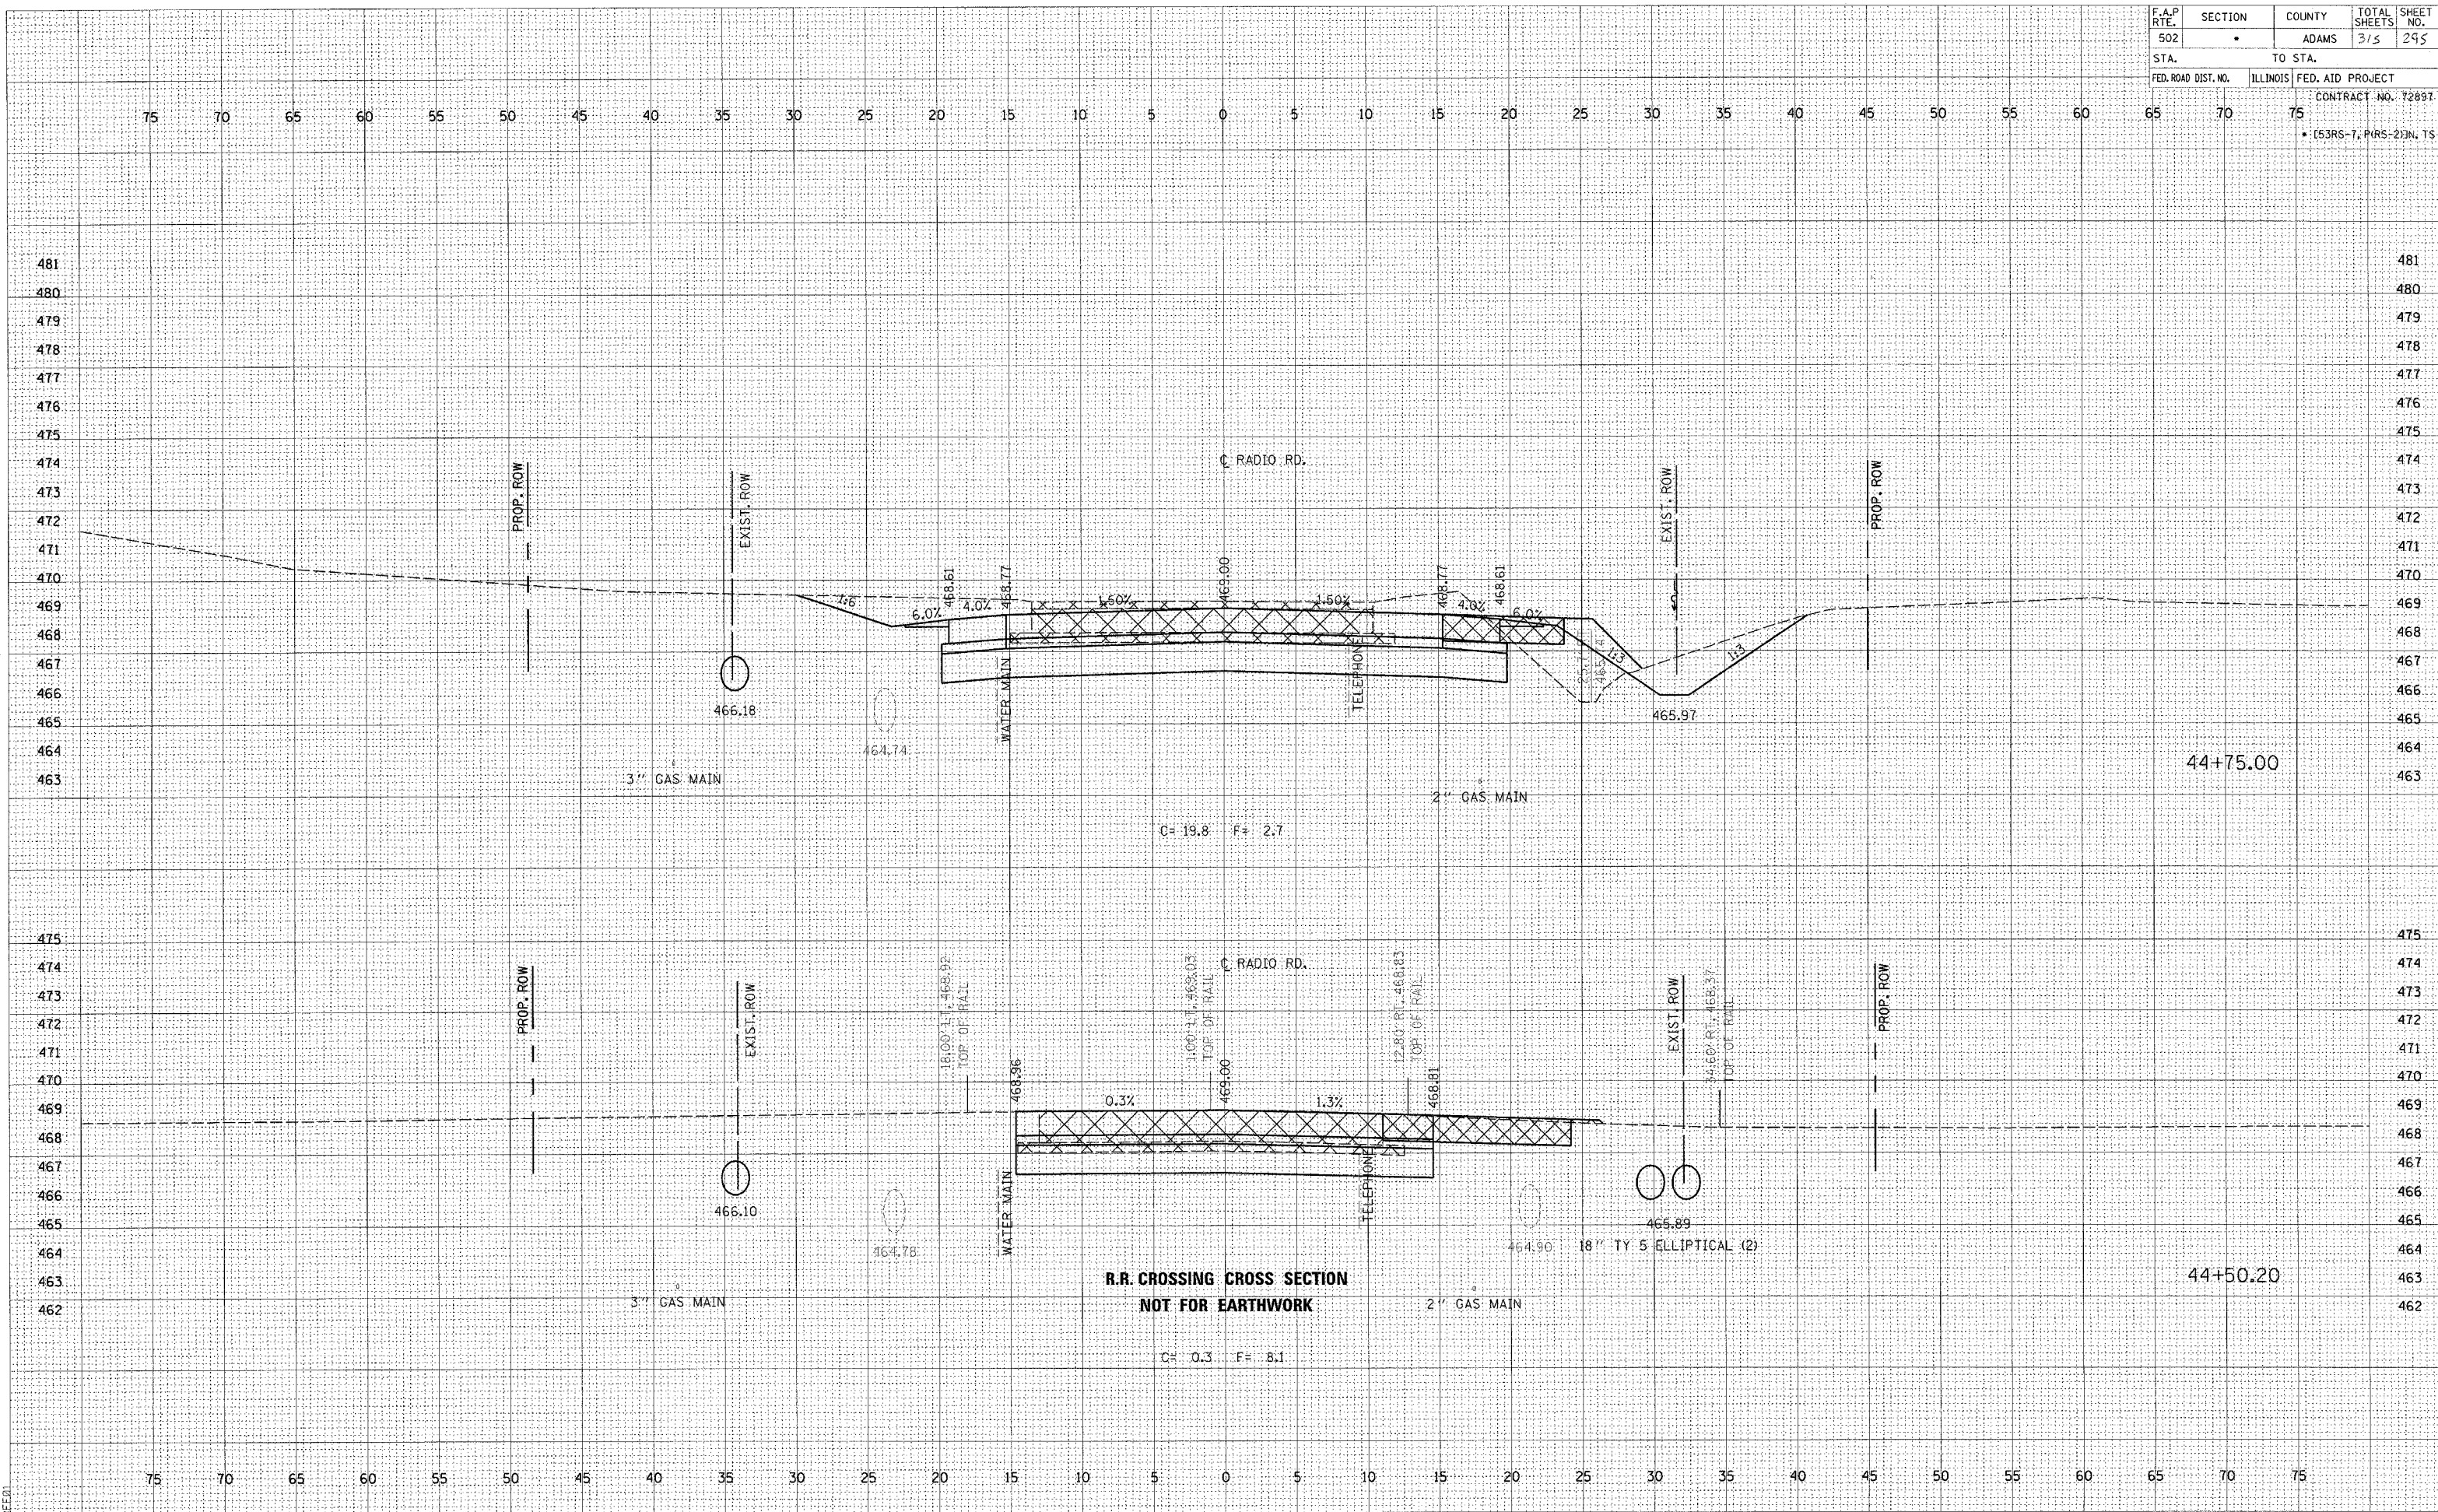

SURVEYED, PLOTTED, TEMPLATE, AREAS CHECKED
 SURVEYED, PLOTTED, TEMPLATE, AREAS CHECKED
 ORIGINAL SURVEY, NOTE BOOK, AREAS CHECKED
 ORIGINAL SURVEY, NOTE BOOK, AREAS CHECKED
 c:\projects\653004\653004xshts.dwg
 2/4/2005
 FEE:01