


F.A.P. RTE.	SECTION	COUNTY	TOTAL SHEETS	SHEET NO.
502	.	ADAMS	3/5	299
STA.		TO STA.		
FED. ROAD DIST. NO.		ILLINOIS FED. AID PROJECT		
		CONTRACT NO. 72897		
• (53RS-7, PARS-2)N, TS				

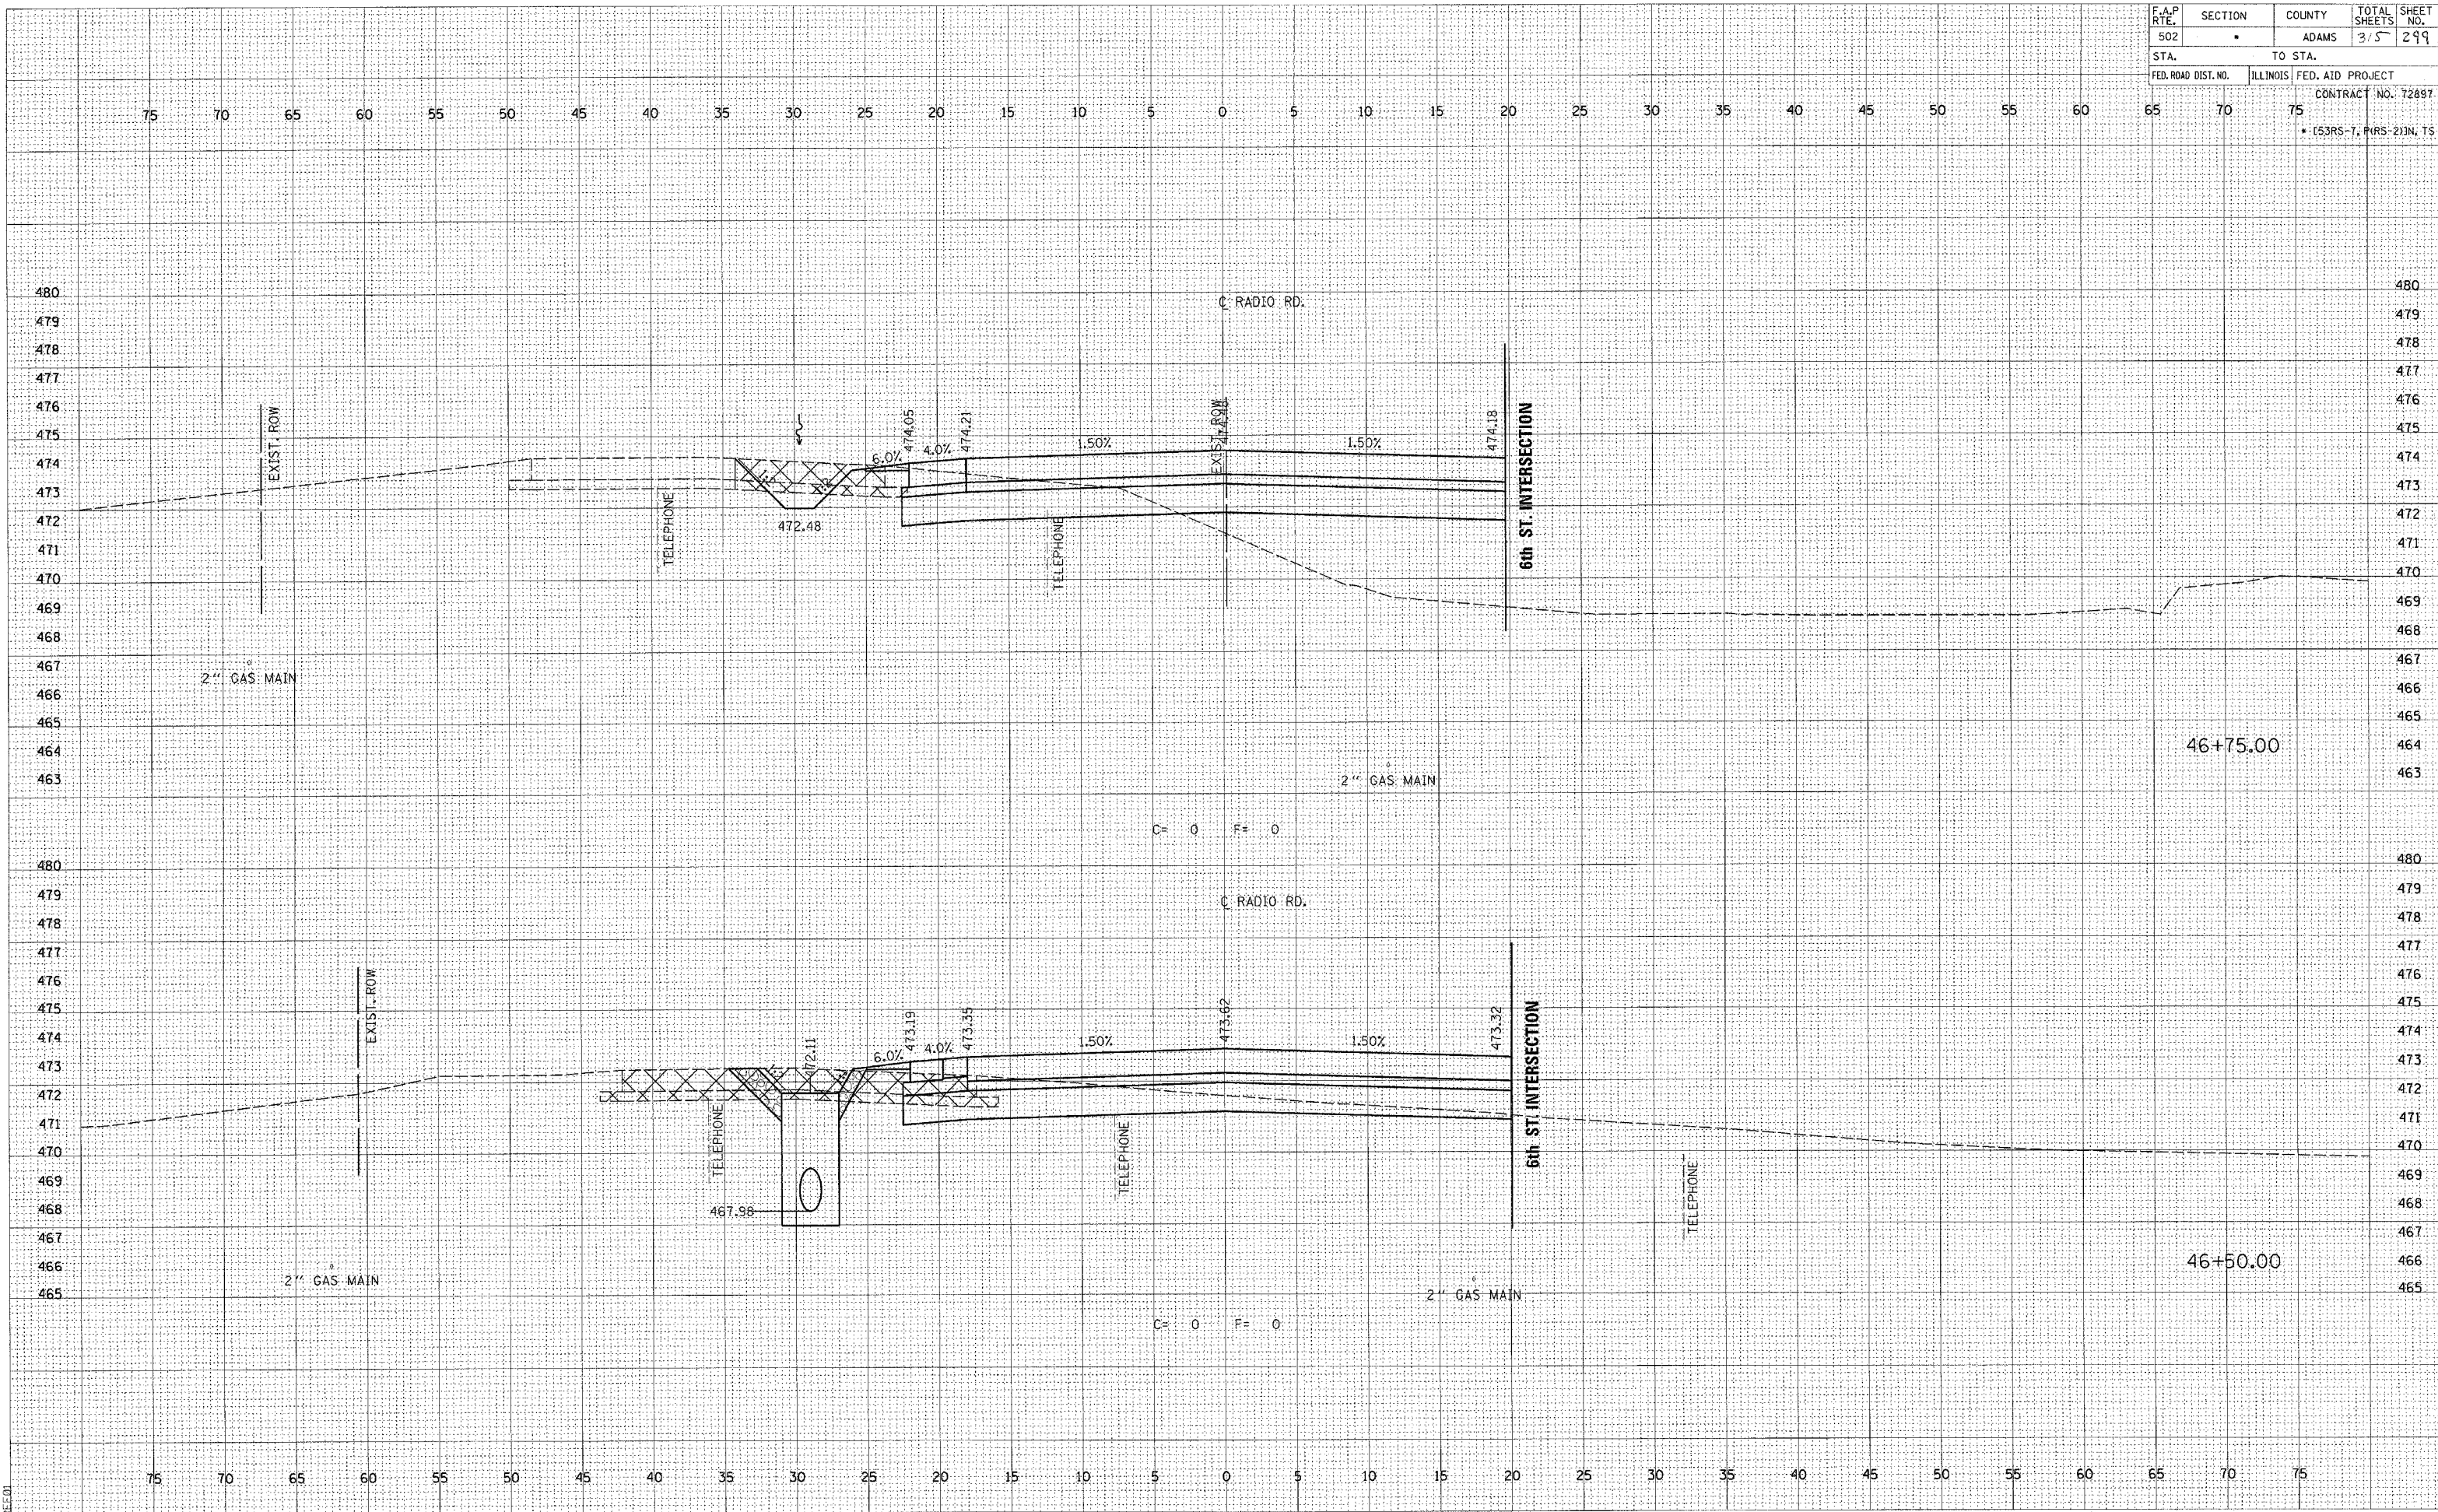

NO.	AREAS CHECKED
	PLATE
	TEMPLATE
	NOTE BOOK
	SURVEY
	FINAL

NO.	AREAS CHECKED
	PLATE
	TEMPLATE
	NOTE BOOK
	SURVEY
	ORIGINAL

c:\projects\0653004\0653004xshts.dwg
2/4/2005
P&E:01