


F.A.P. RTE.	SECTION	COUNTY	TOTAL SHEETS	SHEET NO.
502	*	ADAMS	315	301
STA.		TO STA.		
FED. ROAD DIST. NO.		ILLINOIS FED. AID PROJECT		
CONTRACT NO. 72897				
* (53RS-7, PARS-2) IN. TS.				

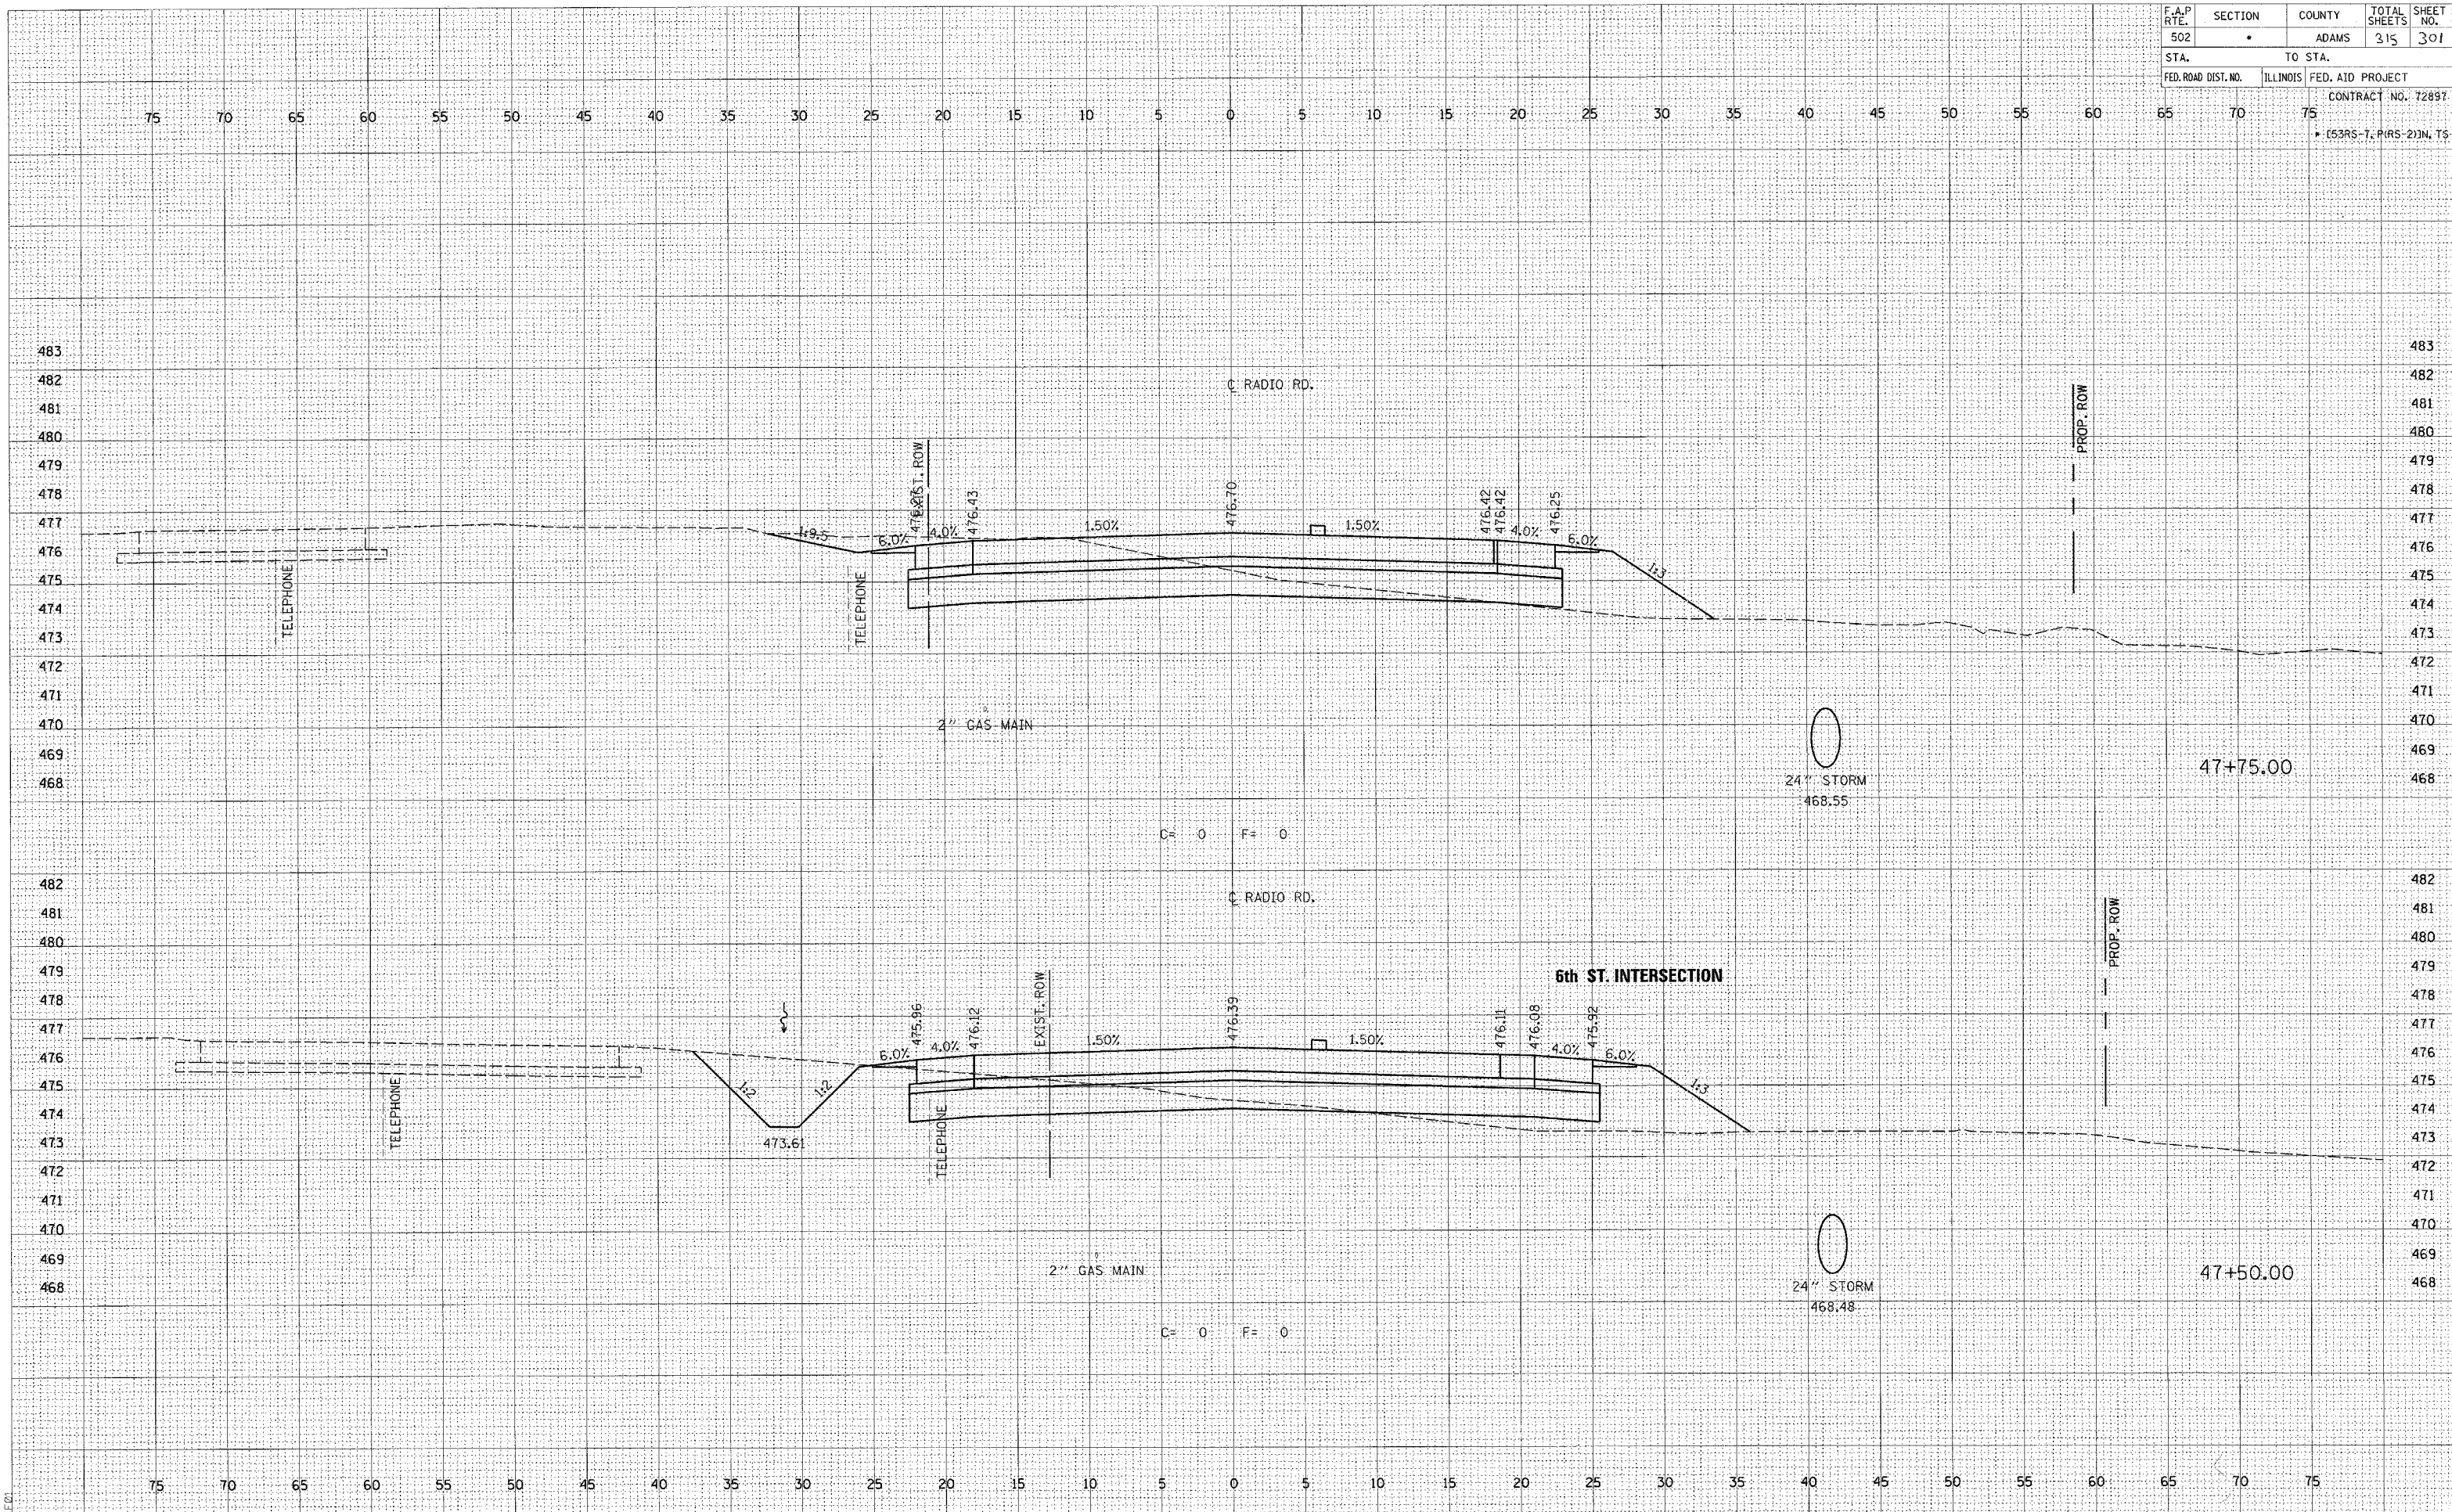

DATE	BY
DATE	BY

DATE	BY
DATE	BY

ORIGINAL SURVEY PLOTTED AREAS CHECKED
 SURVEY PLOTTED AREAS CHECKED
 NOTE BOOK NO. 185
 DATE 2/4/2005
 FILE: D653004XSHTS.DGN